

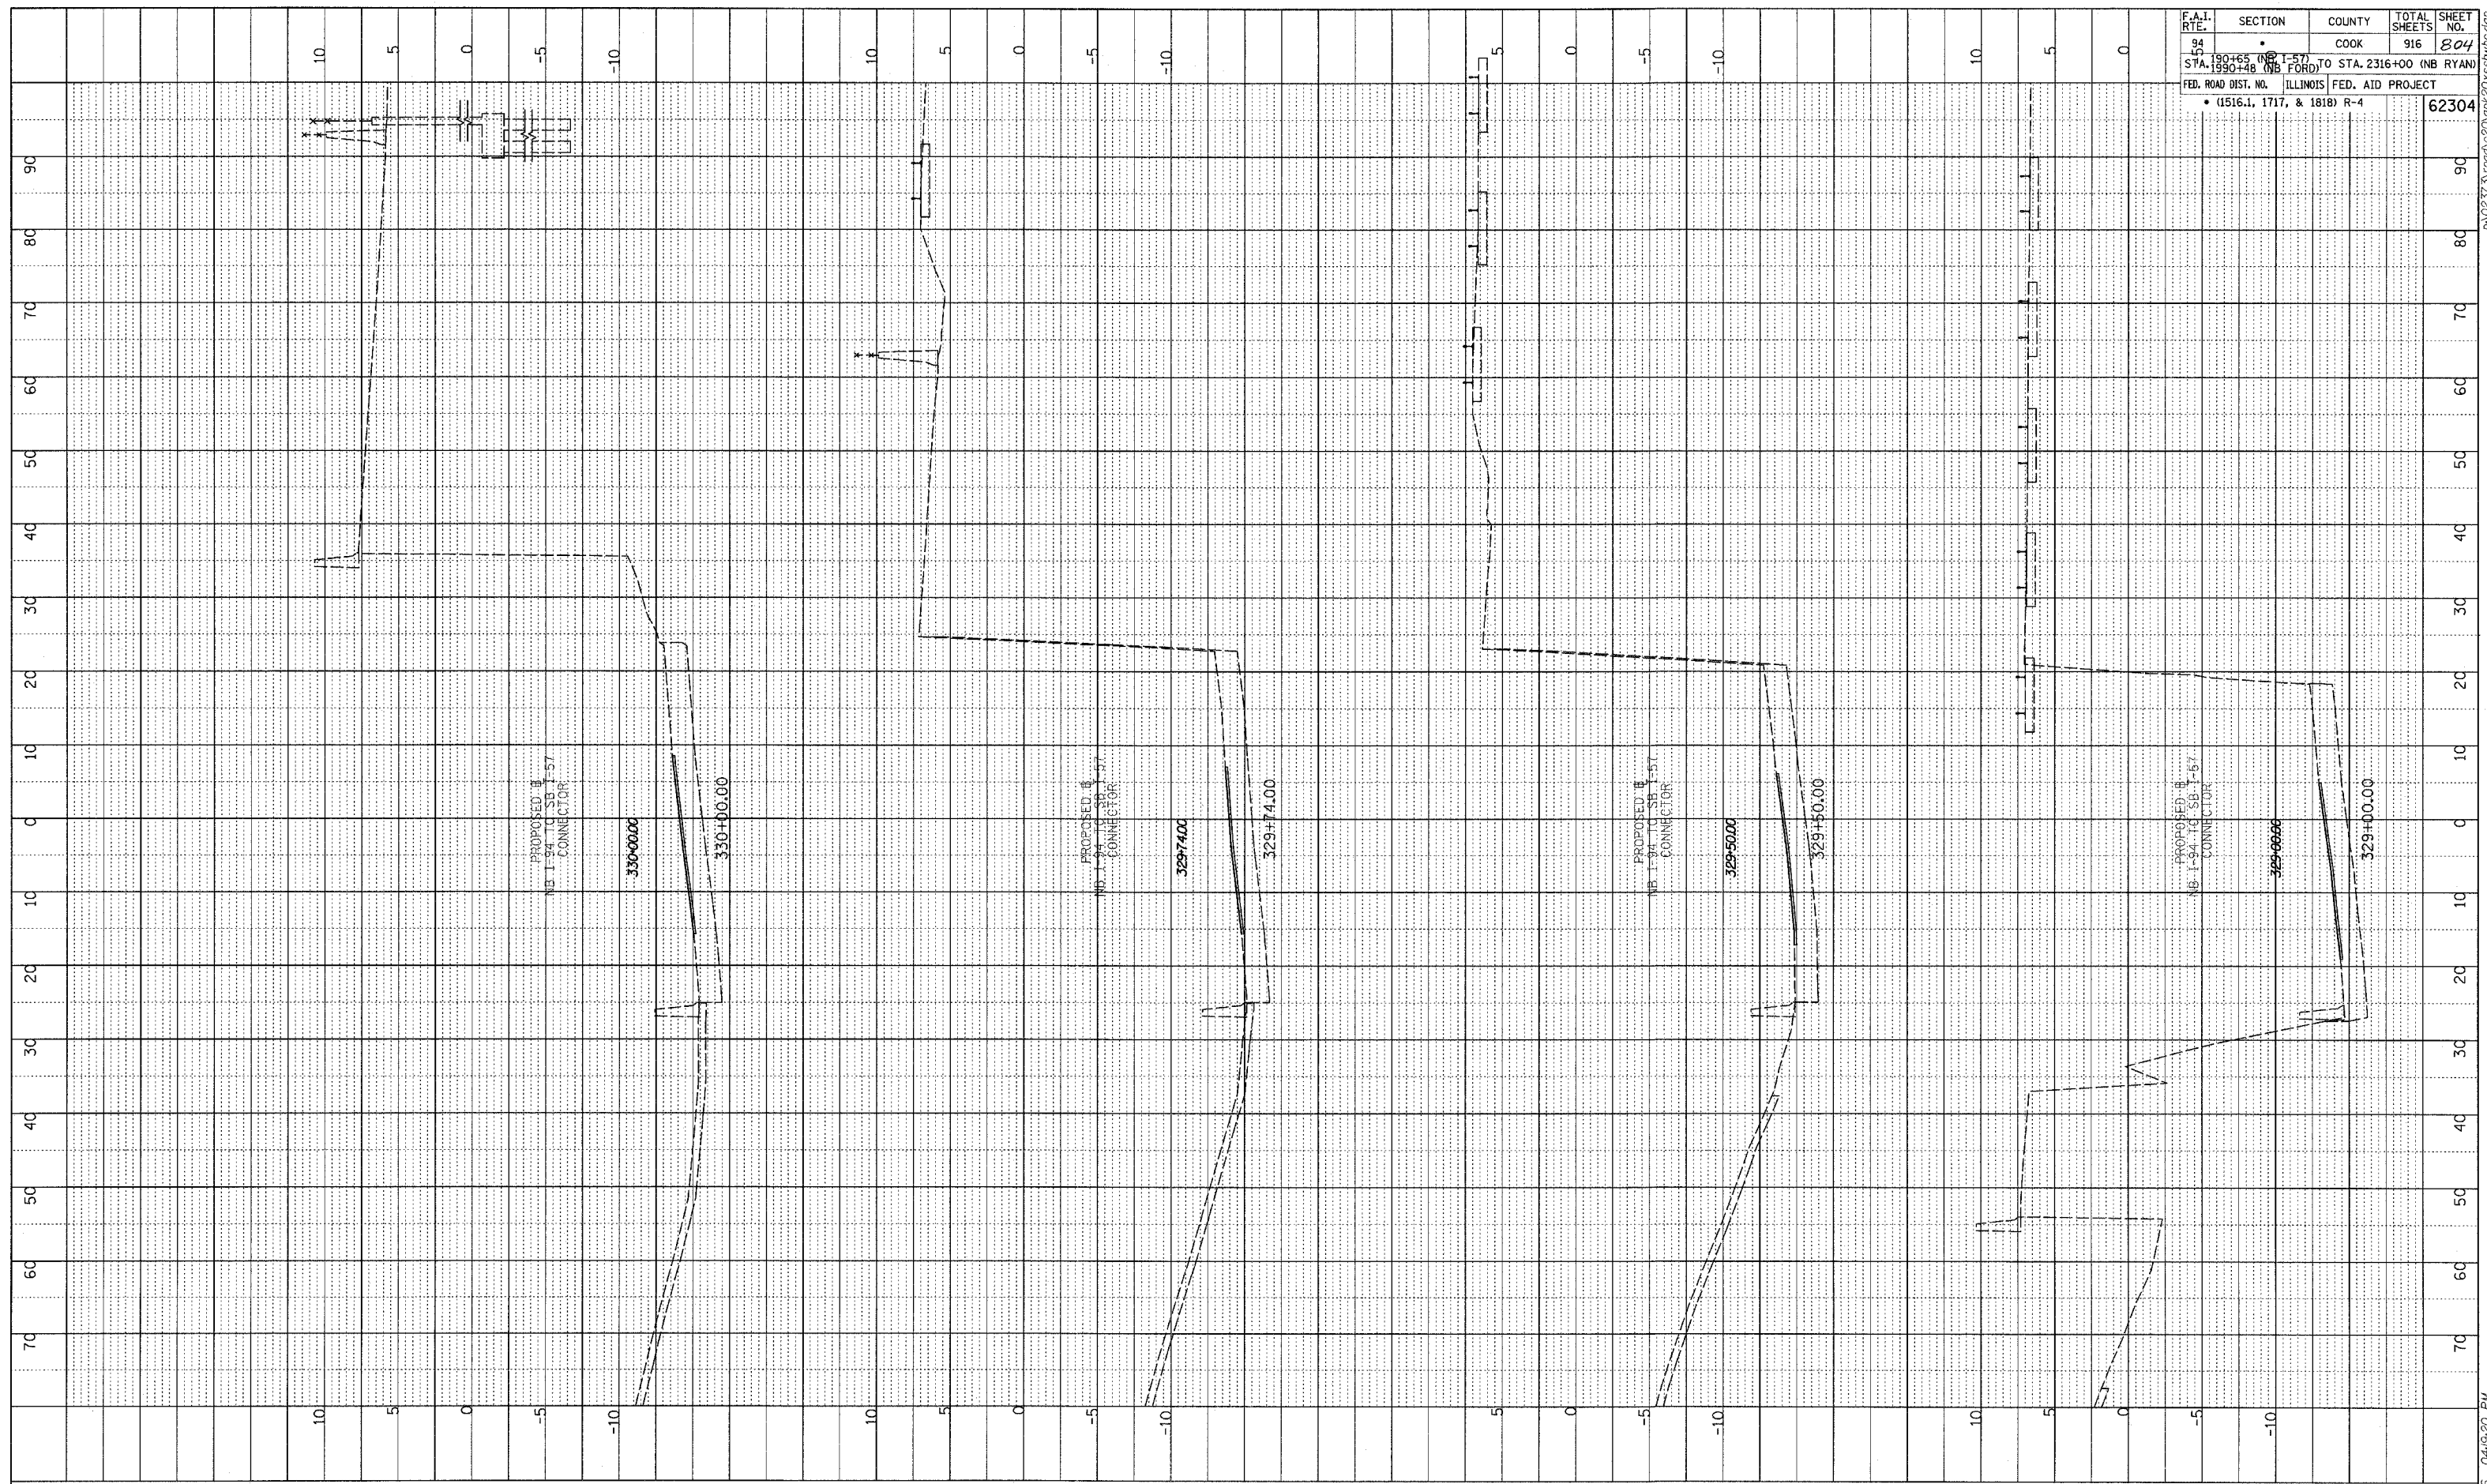


DATE	
BY	
PROFILE	SURVEYED
	GRADES CHECKED
	DATE NOTED
	BY
	NO. OF
	NOTATIONS
	ERRATA

F.A.I. RTE.	SECTION	COUNTY	TOTAL SHEETS	SHEET NO.
54	1-57	COOK	916	804
STA. 1990+48 (NB FORD) TO STA. 2316+00 (NB RYAN)		FED. AID PROJECT		
(1516.1, 1717, & 1818) R-4		62304		

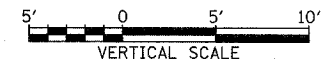

TYLIN INTERNATIONAL

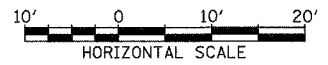

WB I-94 TO I-57 CONNECTOR
STA. 329+00 TO STA. 330+00

03/03/2006 04:49:20 PM