


PROFILE SURVEYED \_\_\_\_\_  
 GRADES CHECKED \_\_\_\_\_  
 NOTE BOOK \_\_\_\_\_  
 NO. \_\_\_\_\_  
 DATE \_\_\_\_\_  
 BY \_\_\_\_\_  
 PLS. USE NOTAFINS CHFD

F.A.I. RTE.	SECTION	COUNTY	TOTAL SHEETS	SHEET NO.
94	*	COOK	916	806

STA. 199+00 (NB I-57) TO STA. 2316+00 (NB RYAN)  
 STA. 199+00 (NB I-57) TO STA. 2316+00 (NB RYAN)  
 FED. ROAD DIST. NO. ILLINOIS FED. AID PROJECT  
 • (1516.1, 1717, & 1818) R-4

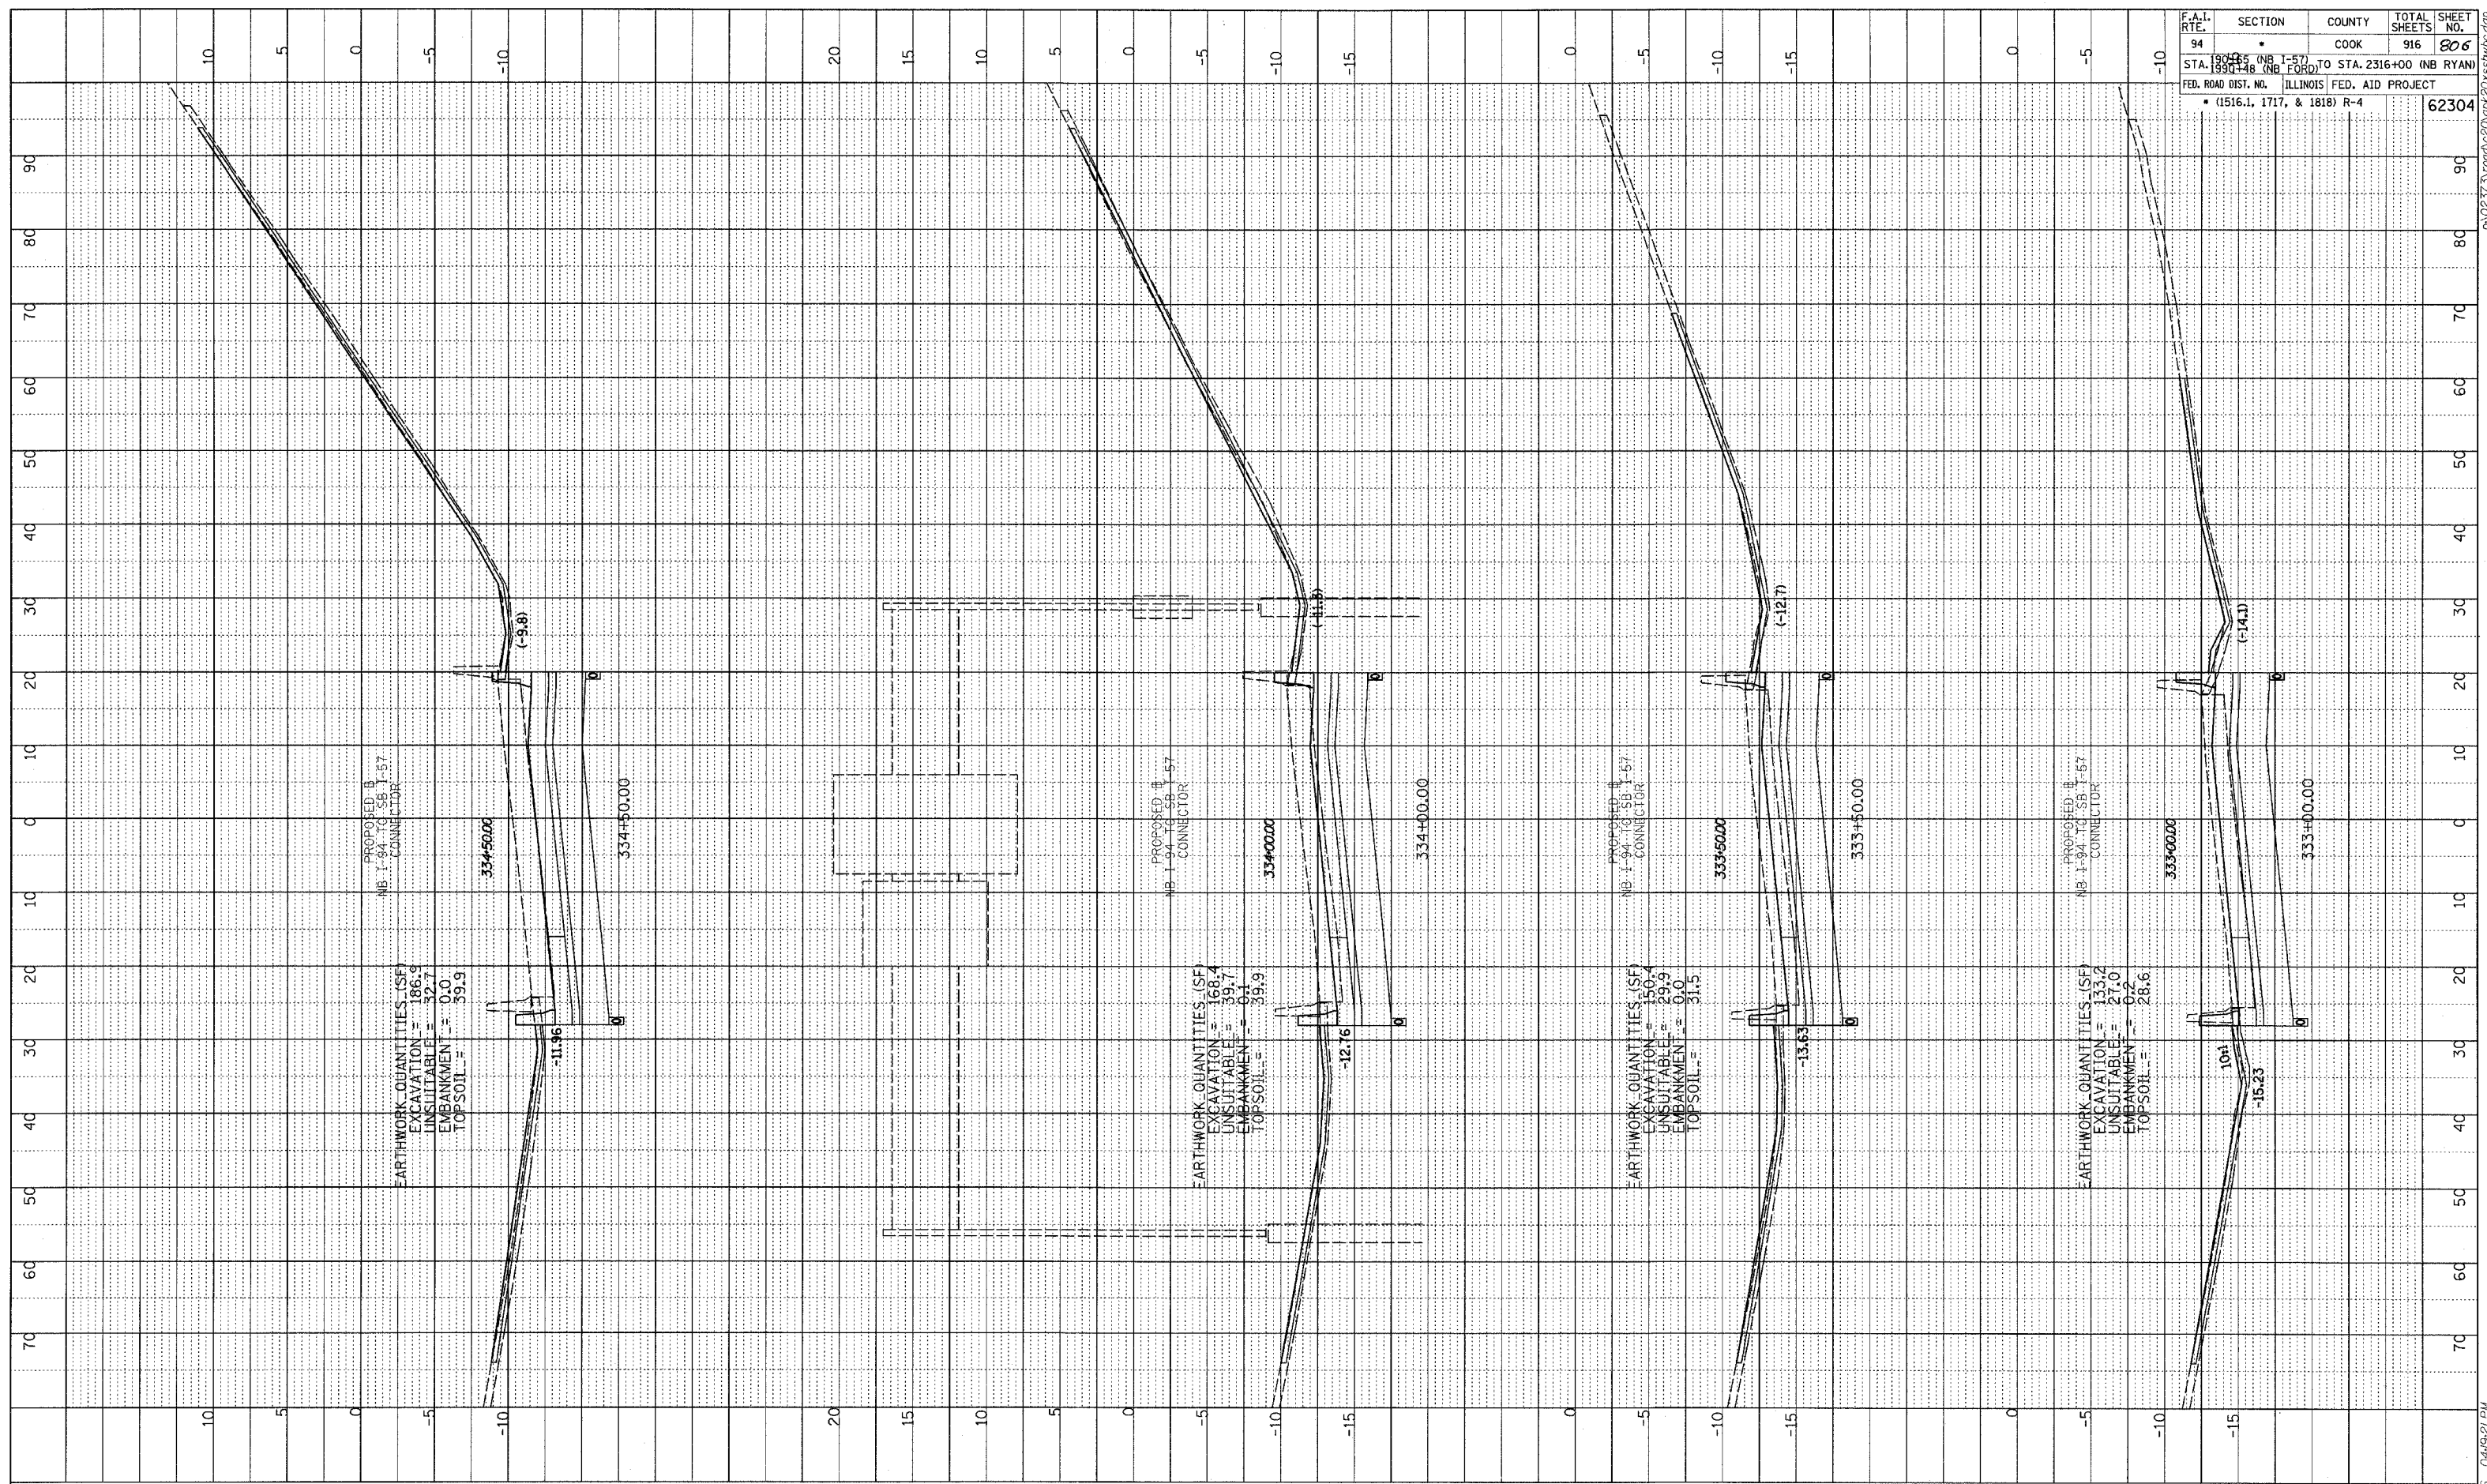

TYLIN INTERNATIONAL



WB I-94 TO I-57 CONNECTOR  
 STA. 333+00 TO STA. 334+50

03/03/2006 04:49:21 PM