

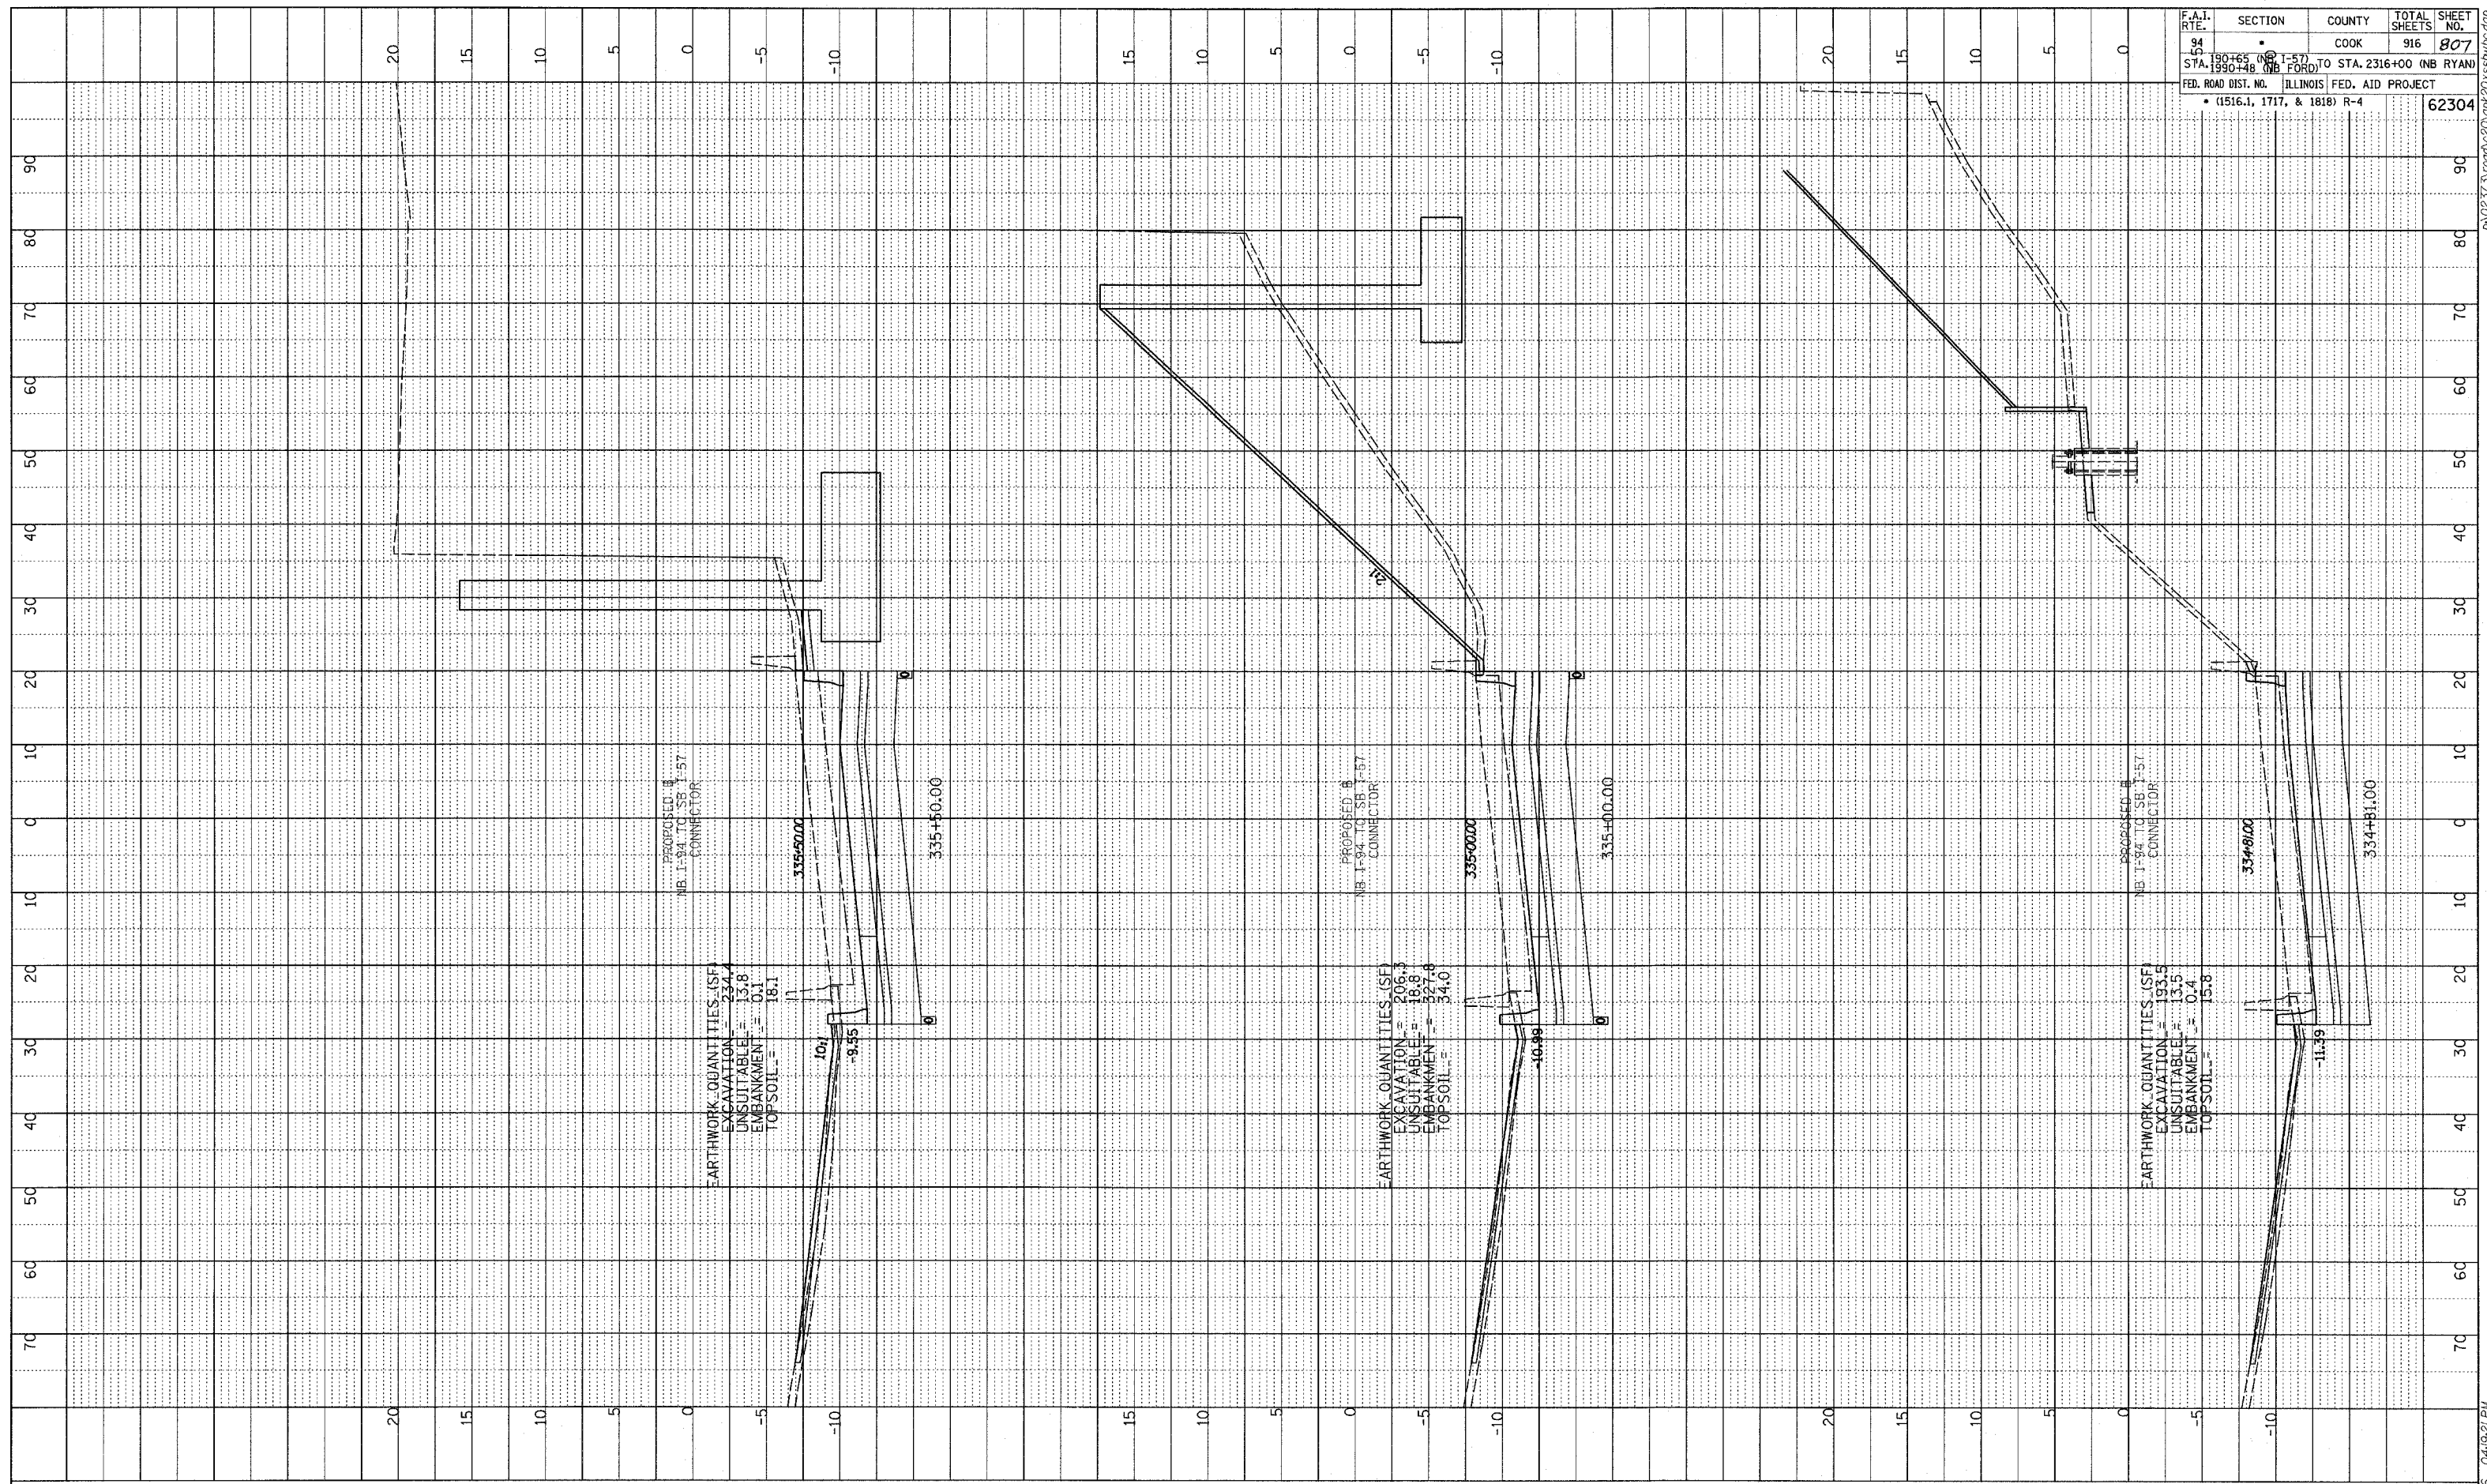


PROFILE SURVEYED
 NOTE BOOK GRADES CHECKED
 NO. DATE
 BT
 DATE
 NO. DATE

F.A.I. RTE.	SECTION	COUNTY	TOTAL SHEETS	SHEET NO.
94	150+65 (NB I-57) TO STA. 2316+00 (NB RYAN)	COOK	916	807
5	STA. 1990+88 (NB I-57) TO STA. 2316+00 (NB RYAN)			
FED. ROAD DIST. NO. ILLINOIS FED. AID PROJECT				62304
• (1516.1, 1717, & 1818) R-4				

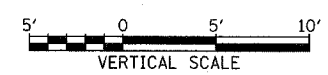

TYLIN INTERNATIONAL

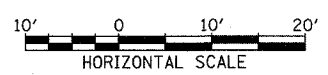

WB I-94 TO I-57 CONNECTOR
 STA. 334+81 TO STA. 335+50

03/03/2006 04:19:21 PM