



PROFILE SURVEYED BY: _____ DATE: _____
 GRADES CHECKED BY: _____
 NOTE BOOK NO. _____
 STRUCTURE NOTATION: _____

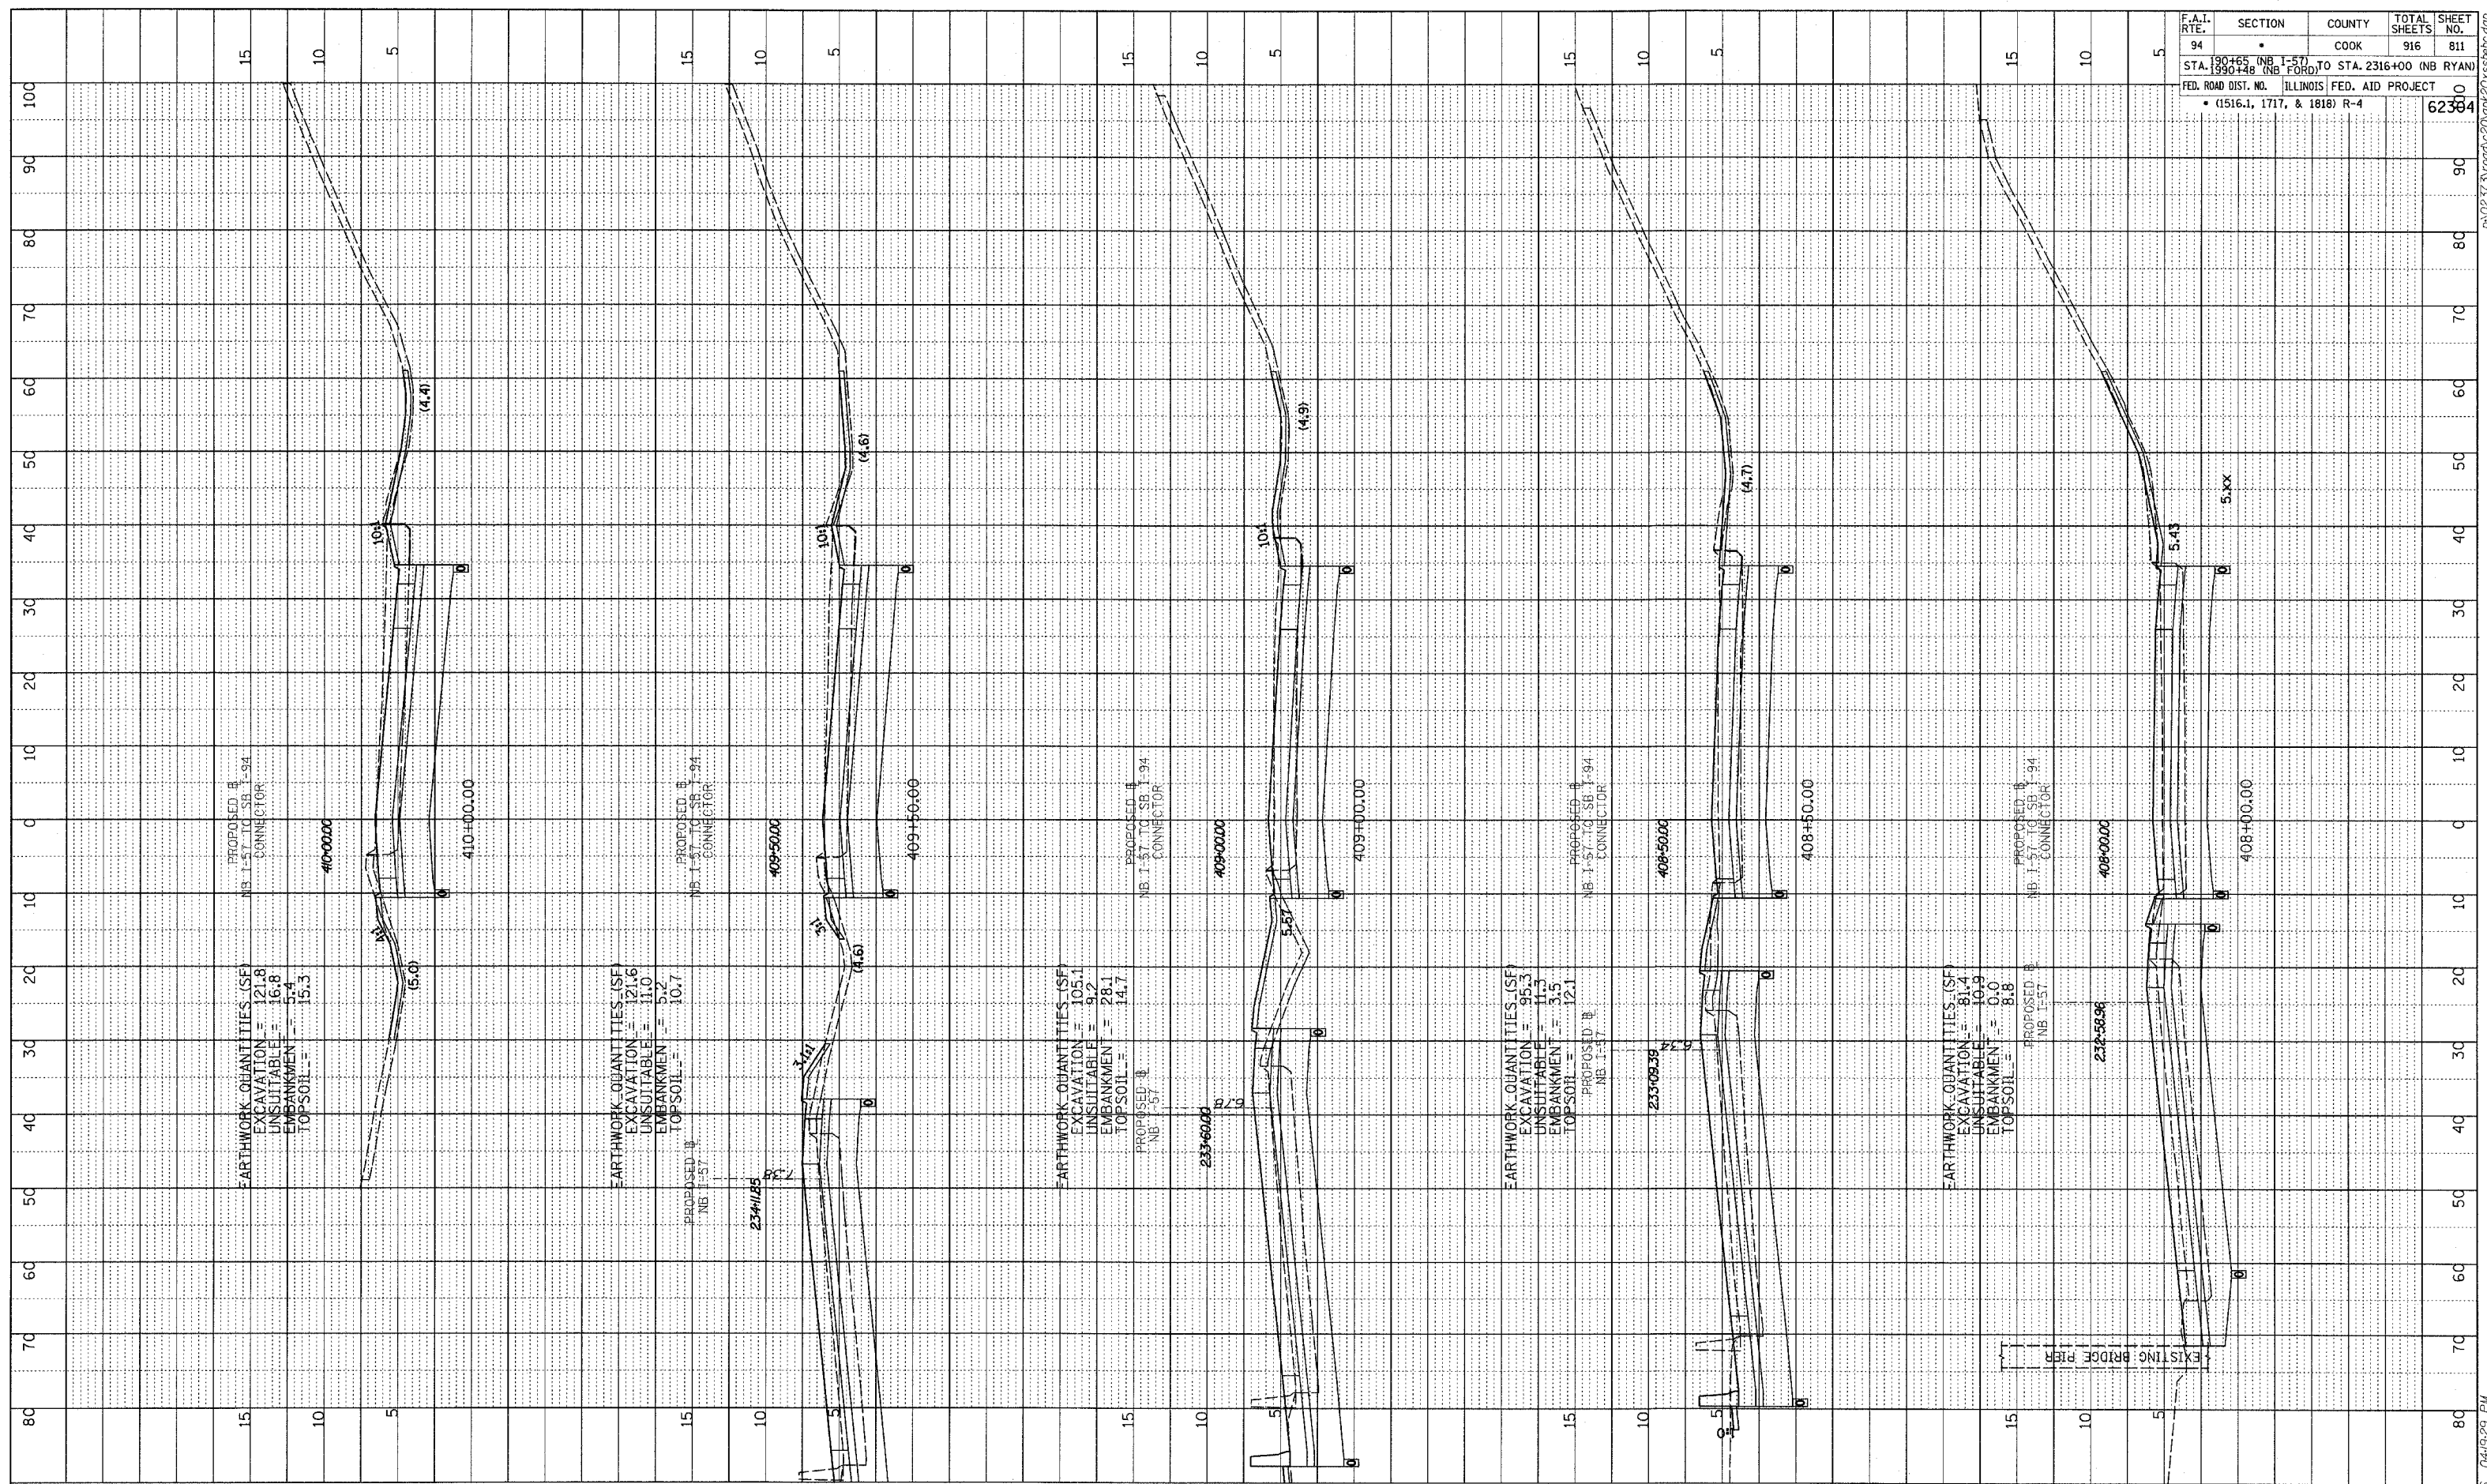

F.A.I. RTE.	SECTION	COUNTY	TOTAL SHEETS	SHEET NO.
94	*	COOK	916	811

STA. 190+65 (NB I-57) TO STA. 2316+00 (NB RYAN)
 STA. 190+48 (NB FORD)
 FED. ROAD DIST. NO. ILLINOIS FED. AID PROJECT
 • (1516.1, 1717, & 1818) R-4

TYLIN INTERNATIONAL

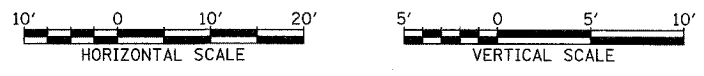

EB I-57 TO I-94 CONNECTOR
STA. 408+00 TO STA. 410+00

03/03/2006 04:09:29 PM