



NB I-94 (DAN RYAN EXPRESSWAY)

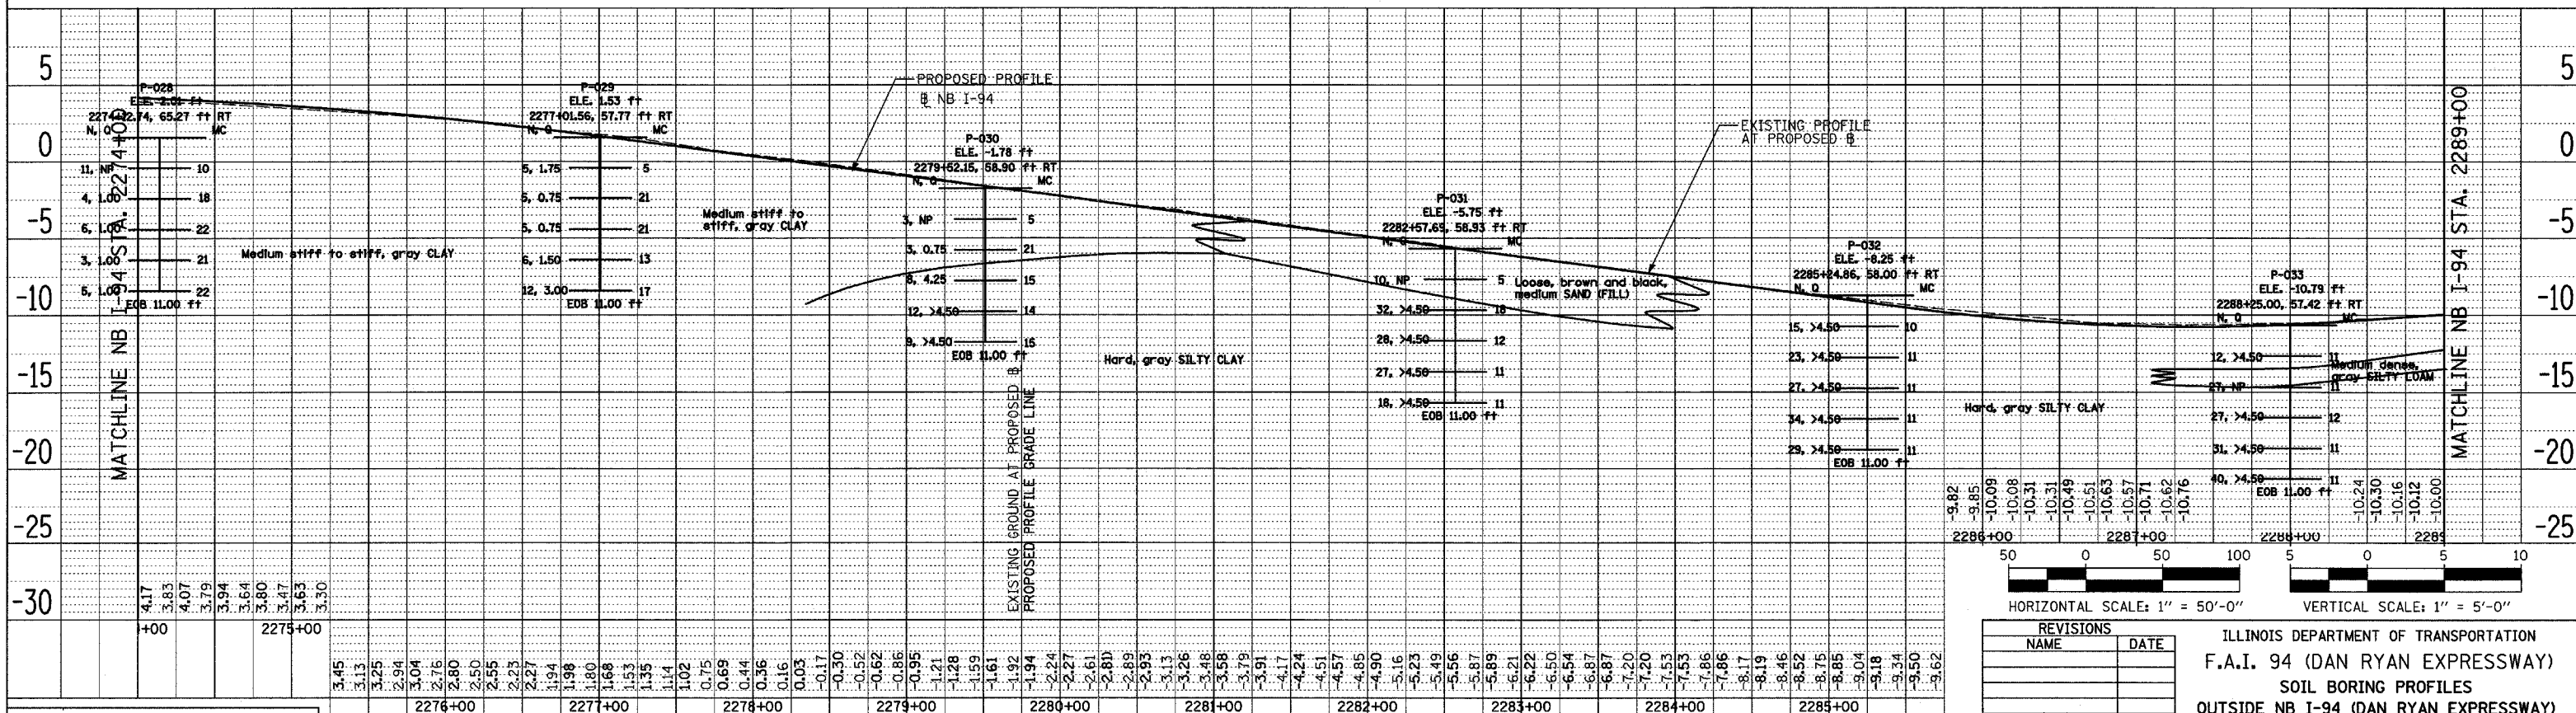

NB I-94 (DAN RYAN EXPRESSWAY)

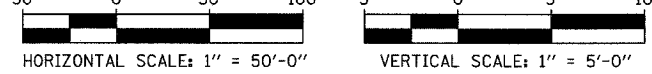

REVISIONS	
NAME	DATE

ILLINOIS DEPARTMENT OF TRANSPORTATION
 F.A.I. 94 (DAN RYAN EXPRESSWAY)
 SOIL BORING PROFILES
 OUTSIDE NB I-94 (DAN RYAN EXPRESSWAY)
 SHEET 5 OF 8
 NB I-94 STA. 2259+00 TO 2289+00
 SCALE: 1"=50' HORIZ.
 1"=5' VERT.
 DATE: MARCH 7, 2006
 DRAWN BY: WW
 CHECKED BY: MLS

W Wang Engineering, Inc. 1145 Main Street
 Geotechnical and Environmental Engineers Lombard, IL 60148
 630-953-9928
 BASED ON DRAWINGS PREPARED BY T.Y. LIN INTERNATIONAL, INC. 414-07-01

DATE: _____
 BY: _____
 PLAN SURVEYED PLOTTED ALIGNED CHECKED
 NOTE BOOK _____
 NO. _____

DATE: _____
 BY: _____
 PLAN SURVEYED PLOTTED ALIGNED CHECKED
 NOTE BOOK _____
 NO. _____