


SHOULDER DETAIL AT CTA BRIDGE

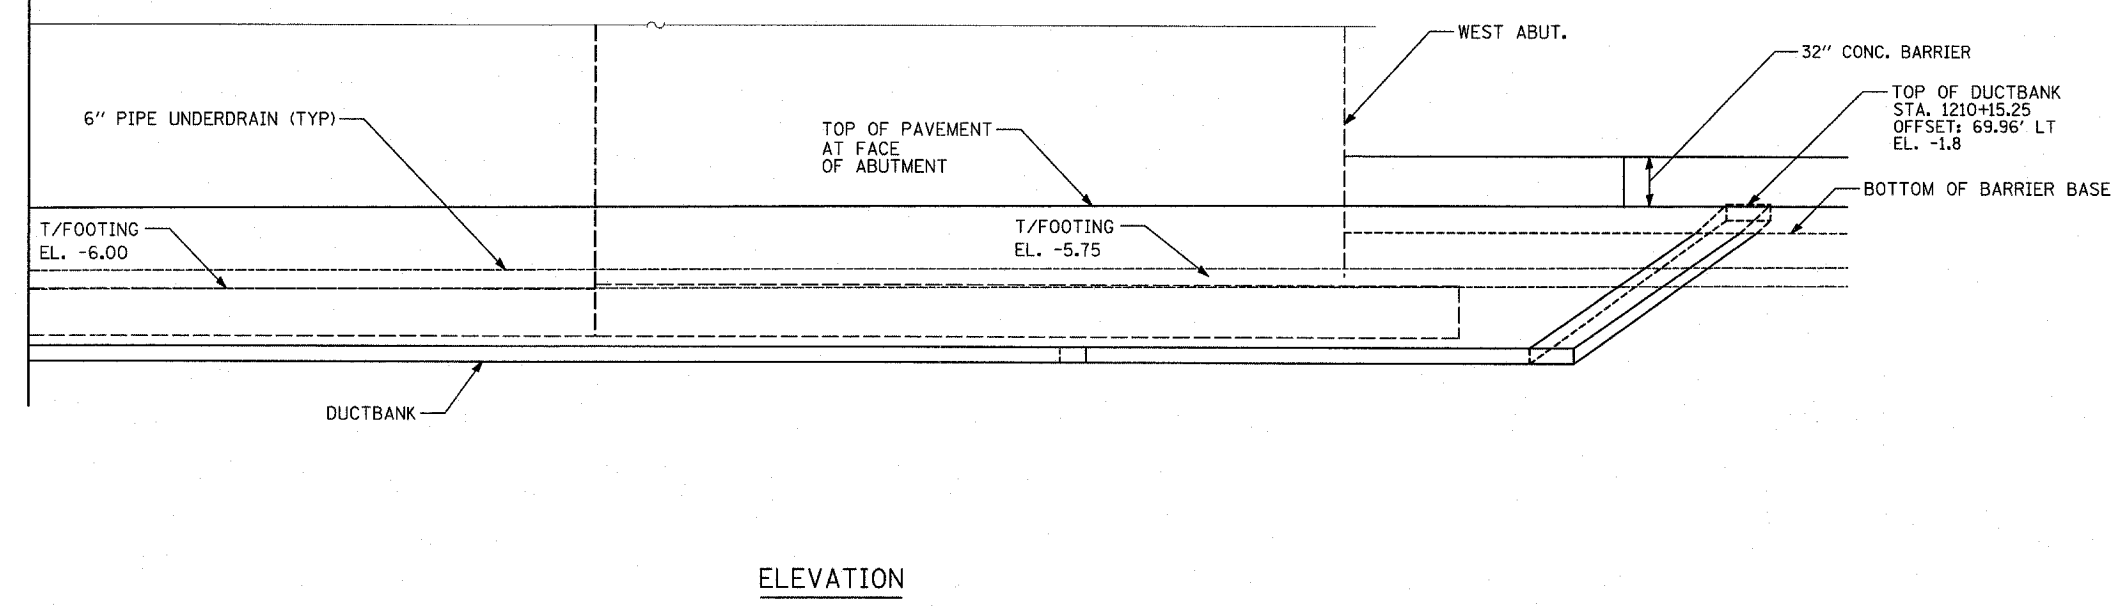

ELEVATION

TYLIN INTERNATIONAL

REVISIONS	
NAME	DATE

ILLINOIS DEPARTMENT OF TRANSPORTATION
 F.A.I. 94 (DAN RYAN EXPRESSWAY)
 TYPICAL SECTIONS AND DETAILS:
 95TH. STREET OVERPASS FOOTINGS,
 DUCTBANK & UNDERDRAIN DETAILS
 SHEET 4 OF 4

SCALE: NONE
 DATE: MARCH 1, 2006
 DRAWN BY: TB, PL
 CHECKED BY: TGB