



PLAN VIEW OF "15' CONCRETE BARRIER TRANSITION" FOR
CONCRETE BARRIER, SINGLE FACE, 32 INCH HEIGHT
ADJACENT TO SQUARE PIER/ABUTMENT

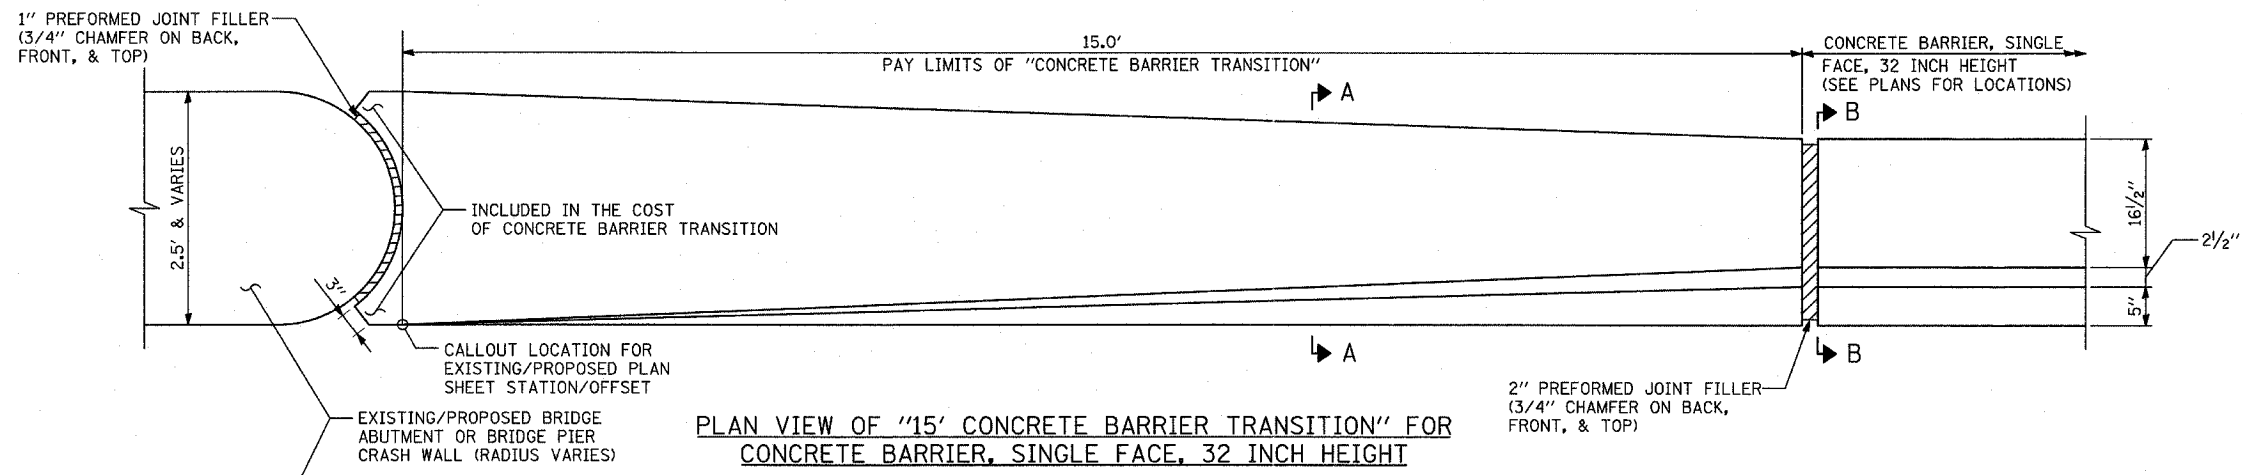

PLAN VIEW OF "15' CONCRETE BARRIER TRANSITION" FOR
CONCRETE BARRIER, SINGLE FACE, 32 INCH HEIGHT
ADJACENT TO ROUND PIER/ABUTMENT

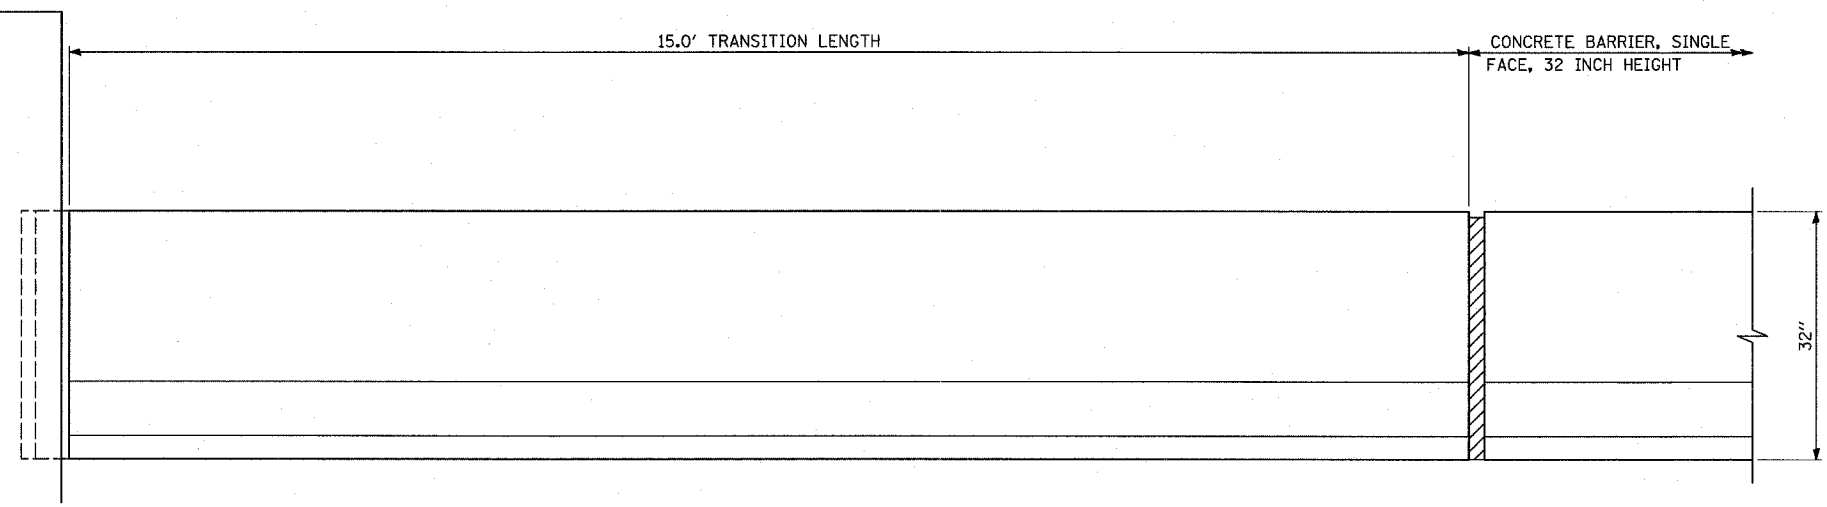

ELEVATION VIEW OF "15' CONCRETE BARRIER TRANSITION" FOR
CONCRETE BARRIER, SINGLE FACE, 32 INCH HEIGHT

NOTE:
ALL PREFORMED JOINT FILLER INCLUDED
IN THE COST OF "CONCRETE BARRIER
TRANSITION"

TYLIN INTERNATIONAL

REVISIONS	
NAME	DATE

ILLINOIS DEPARTMENT OF TRANSPORTATION
F.A.I. 94 (DAN RYAN EXPRESSWAY)

MISCELLANEOUS DETAILS
CONCRETE BARRIER TRANSITION
FOR CONCRETE BARRIER, 32 INCH HEIGHT

SCALE: NONE
DATE: MARCH 1, 2006

DRAWN BY: MPG
CHECKED BY: TGB