




MATCHLINE SB I-94 STA. 1238+00.00 (PREV. SHEET)

MATCHLINE SB I-94 STA. 1253+00.00 (BELOW)

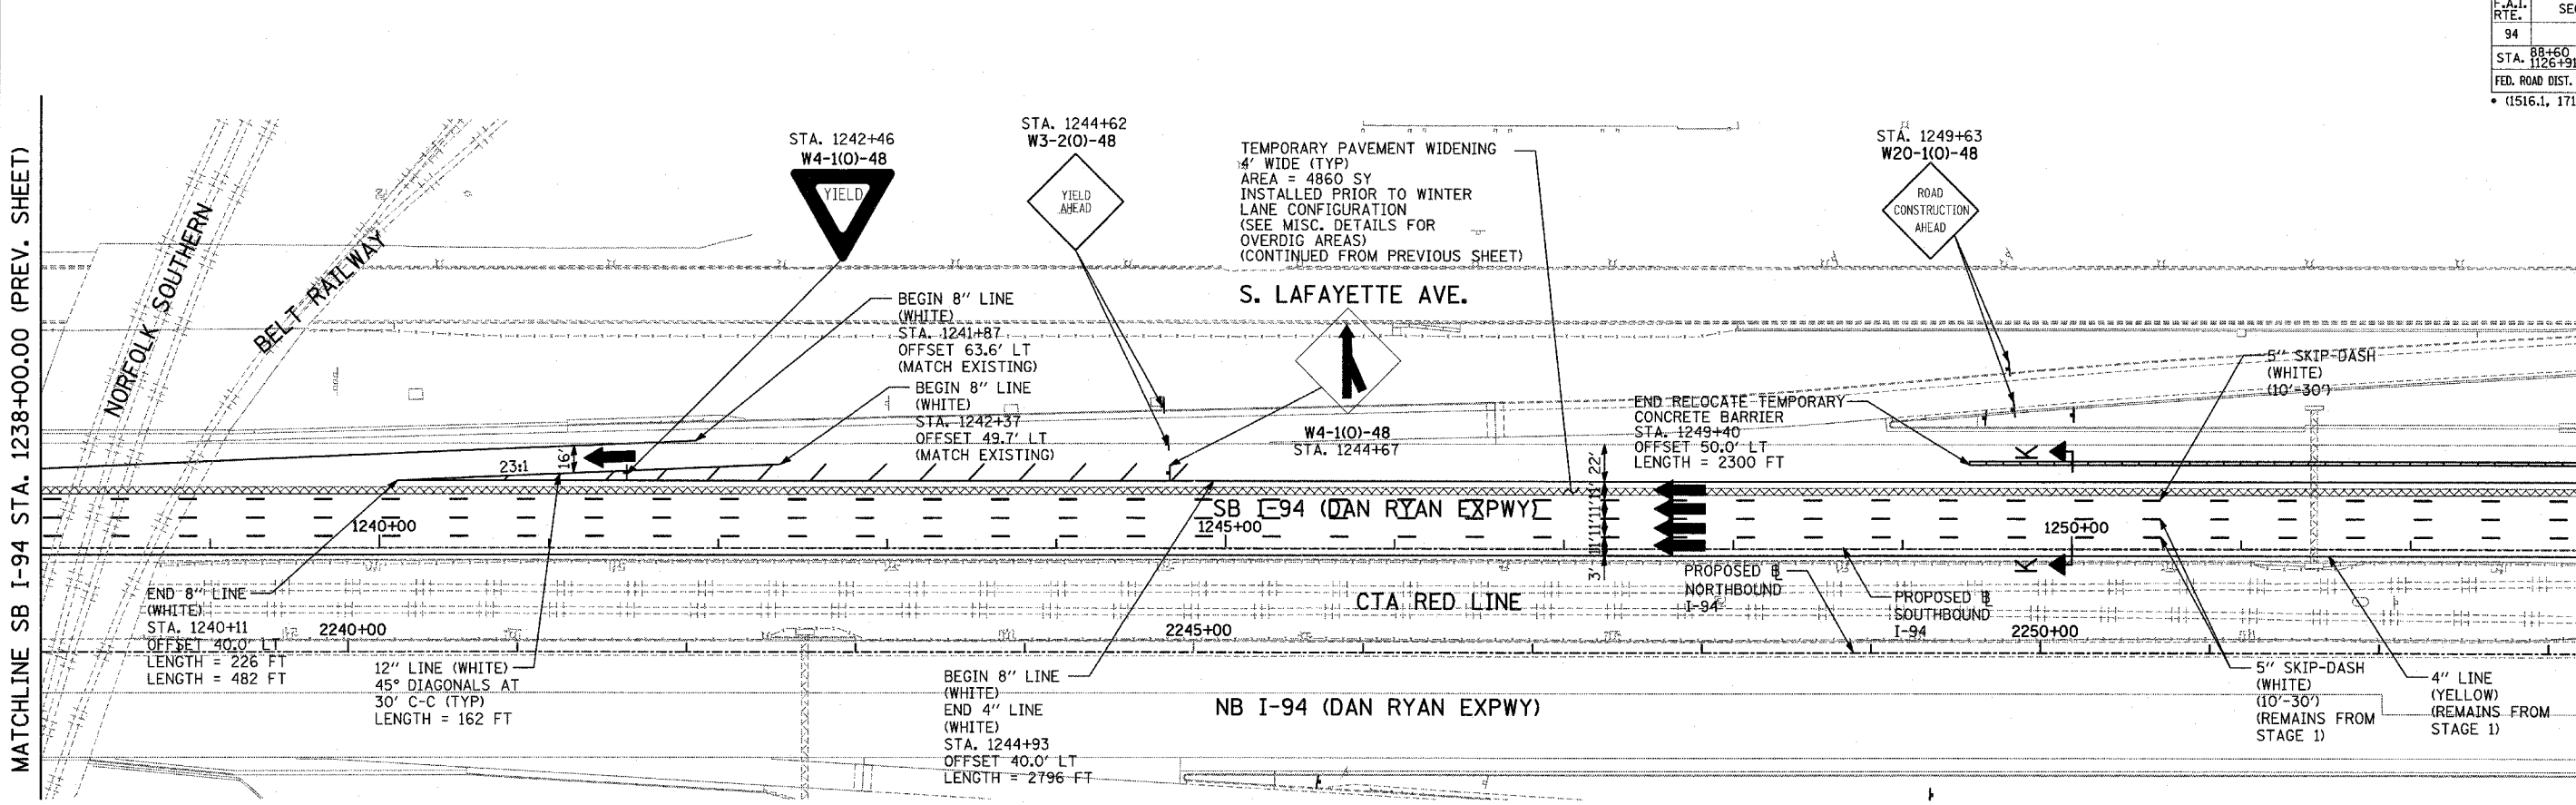

MATCHLINE SB I-94 STA. 1253+00.00 (ABOVE)

MATCHLINE SB I-94 STA. 1268+00.00 (NEXT SHEET)

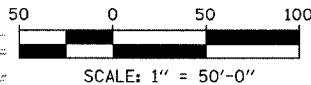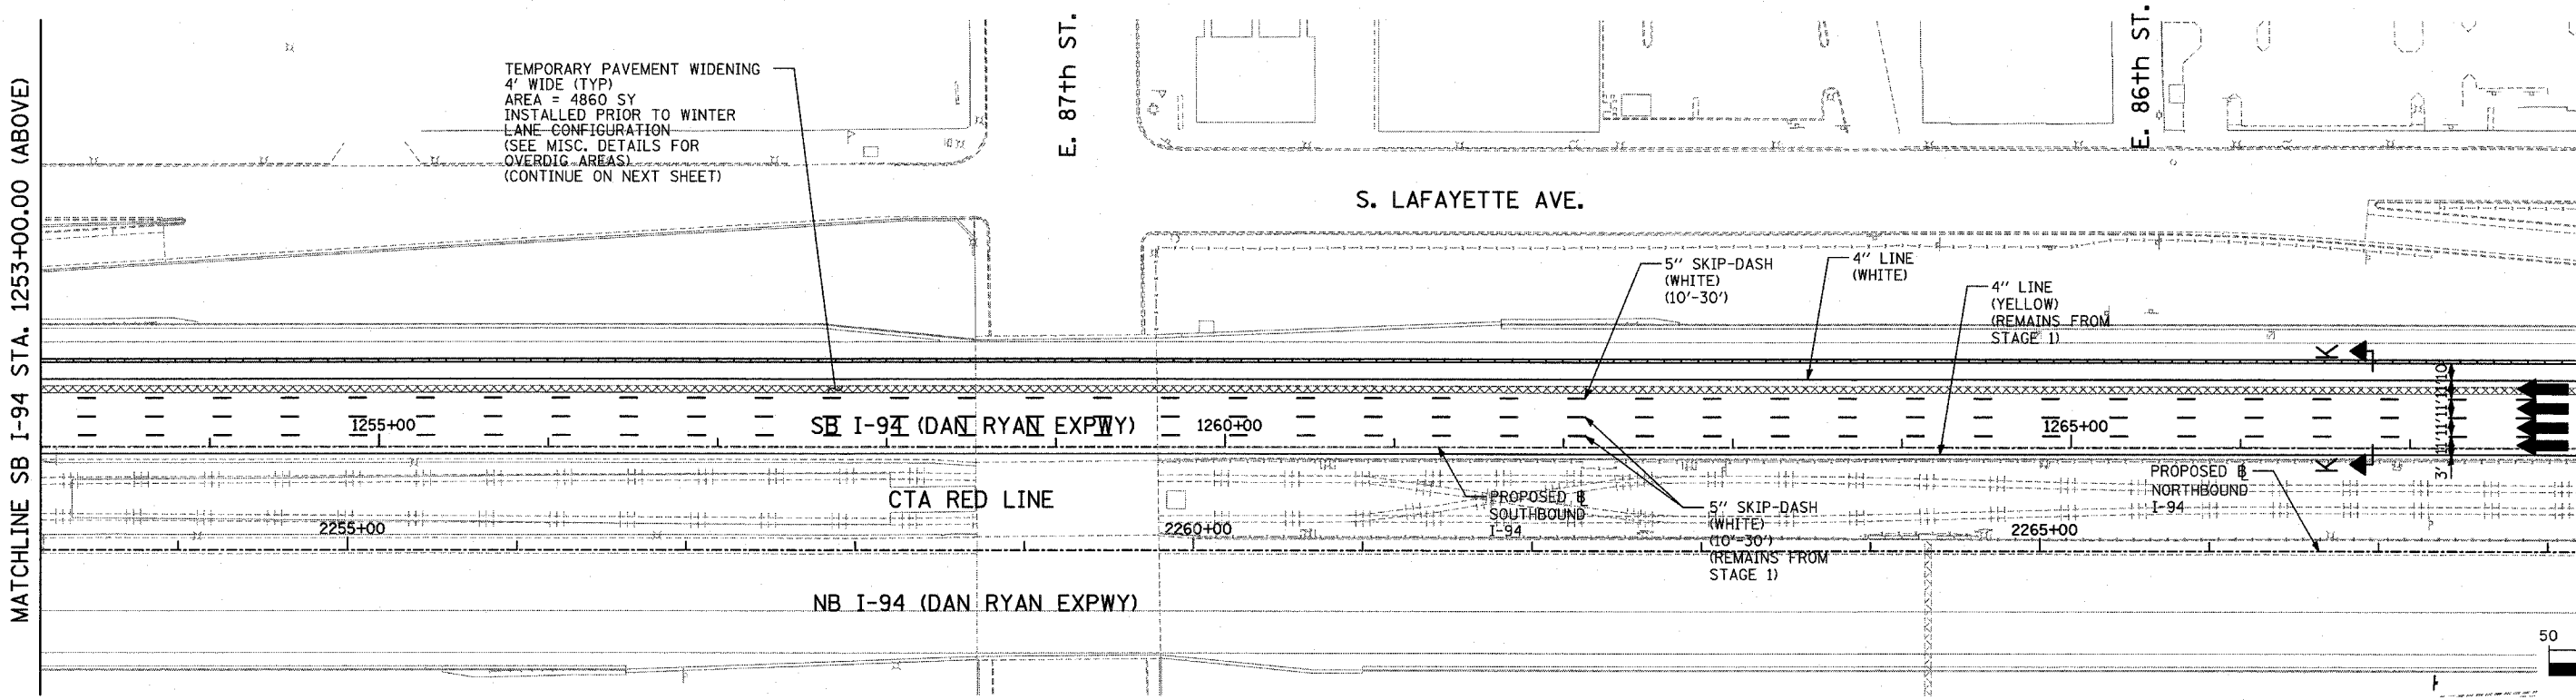

LEGEND:

- TEMPORARY CONCRETE BARRIER
- TRAFFIC LANE
- WORK ZONE
- BARRICADE, TYPE III
- DRUM WITH MONO-DIRECTIONAL STEADY BURNING LIGHT
- ARROW BOARD
- TEMPORARY PAVEMENT

REVISIONS	
NAME	DATE

ILLINOIS DEPARTMENT OF TRANSPORTATION
F.A.I. 94 (DAN RYAN EXPRESSWAY)
MAINTENANCE OF TRAFFIC PLAN
WINTER LANE CONFIGURATION - SB I-94
SB I-94 STA. 1238+00 TO 1268+00
SHEET 5 OF 7

SCALE: 1"=50'-0"
DATE: MARCH 1, 2006
DRAWN BY: JDF
CHECKED BY: RTM

TYLIN INTERNATIONAL