


PAVING LIMIT
NB I-57 TO SB I-94
CONNECTOR
STA. 415+06.00

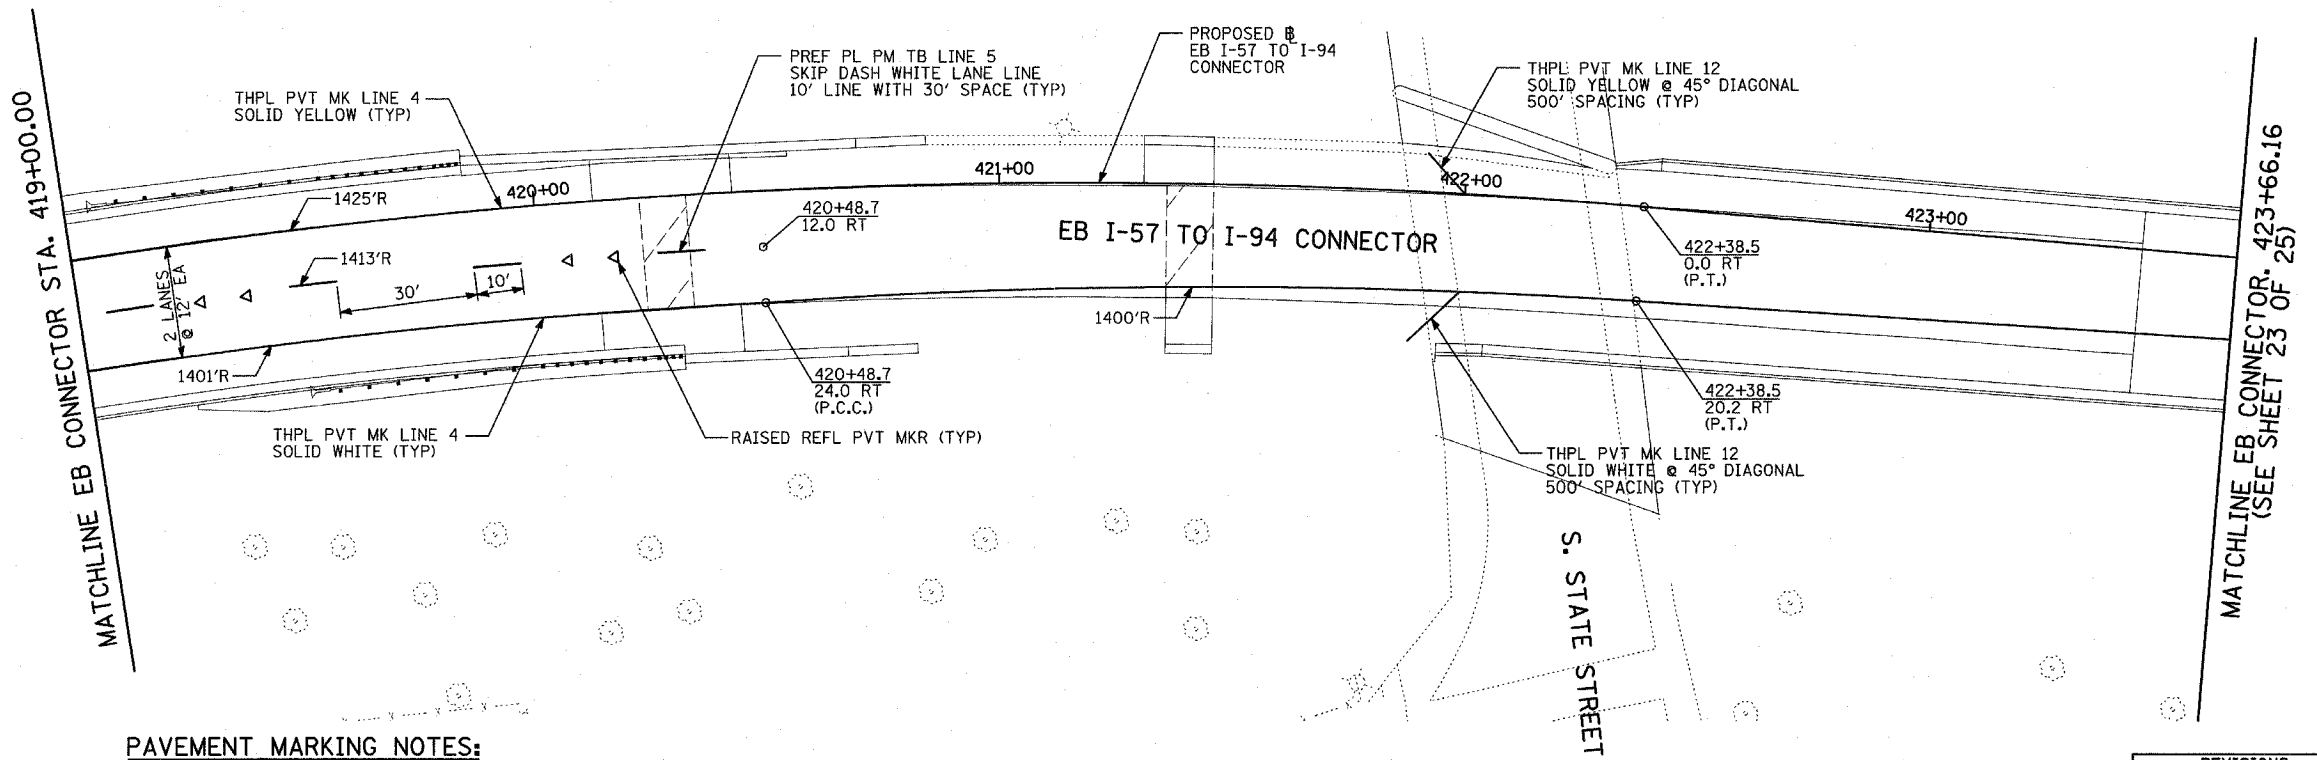

PAVEMENT MARKING NOTES:

- PAVEMENT MARKINGS SHALL BE IN ACCORDANCE WITH IDOT DISTRICT ONE STANDARD TC-12. RAISED PAVEMENT MARKERS SHALL NOT BE INSTALLED, EXCEPT AS SHOWN ON THE PLANS.
- THE RESIDENT ENGINEER SHALL CONTACT JULIA FOX (847) 705-4151, EXPRESSWAY TRAFFIC CONTROL SUPERVISOR, PRIOR TO PLACING ANY PAVEMENT MARKINGS.

TYLIN INTERNATIONAL

REVISIONS	
NAME	DATE

ILLINOIS DEPARTMENT OF TRANSPORTATION
F.A.I. 94 (DAN RYAN EXPRESSWAY)
PAVEMENT MARKING PLAN
EB I-57 TO I-94 CONNECTOR
STA. 415+06.00 TO 423+66.16
SHEET 25 OF 25

SCALE: 1"=20'
DATE: MARCH 1, 2006
DRAWN BY: JUS
CHECKED BY: MPG

