


F.A.I. RTE.	SECTION	COUNTY	TOTAL SHEETS	SHEET NO.
94	*	COOK	764	443
STA. 89+77 TO STA. 103+00				
FED. ROAD DIST. NO.		ILLINOIS	FED. AID PROJECT	
* (1516.1, 1717, 1818) R-5		62593		

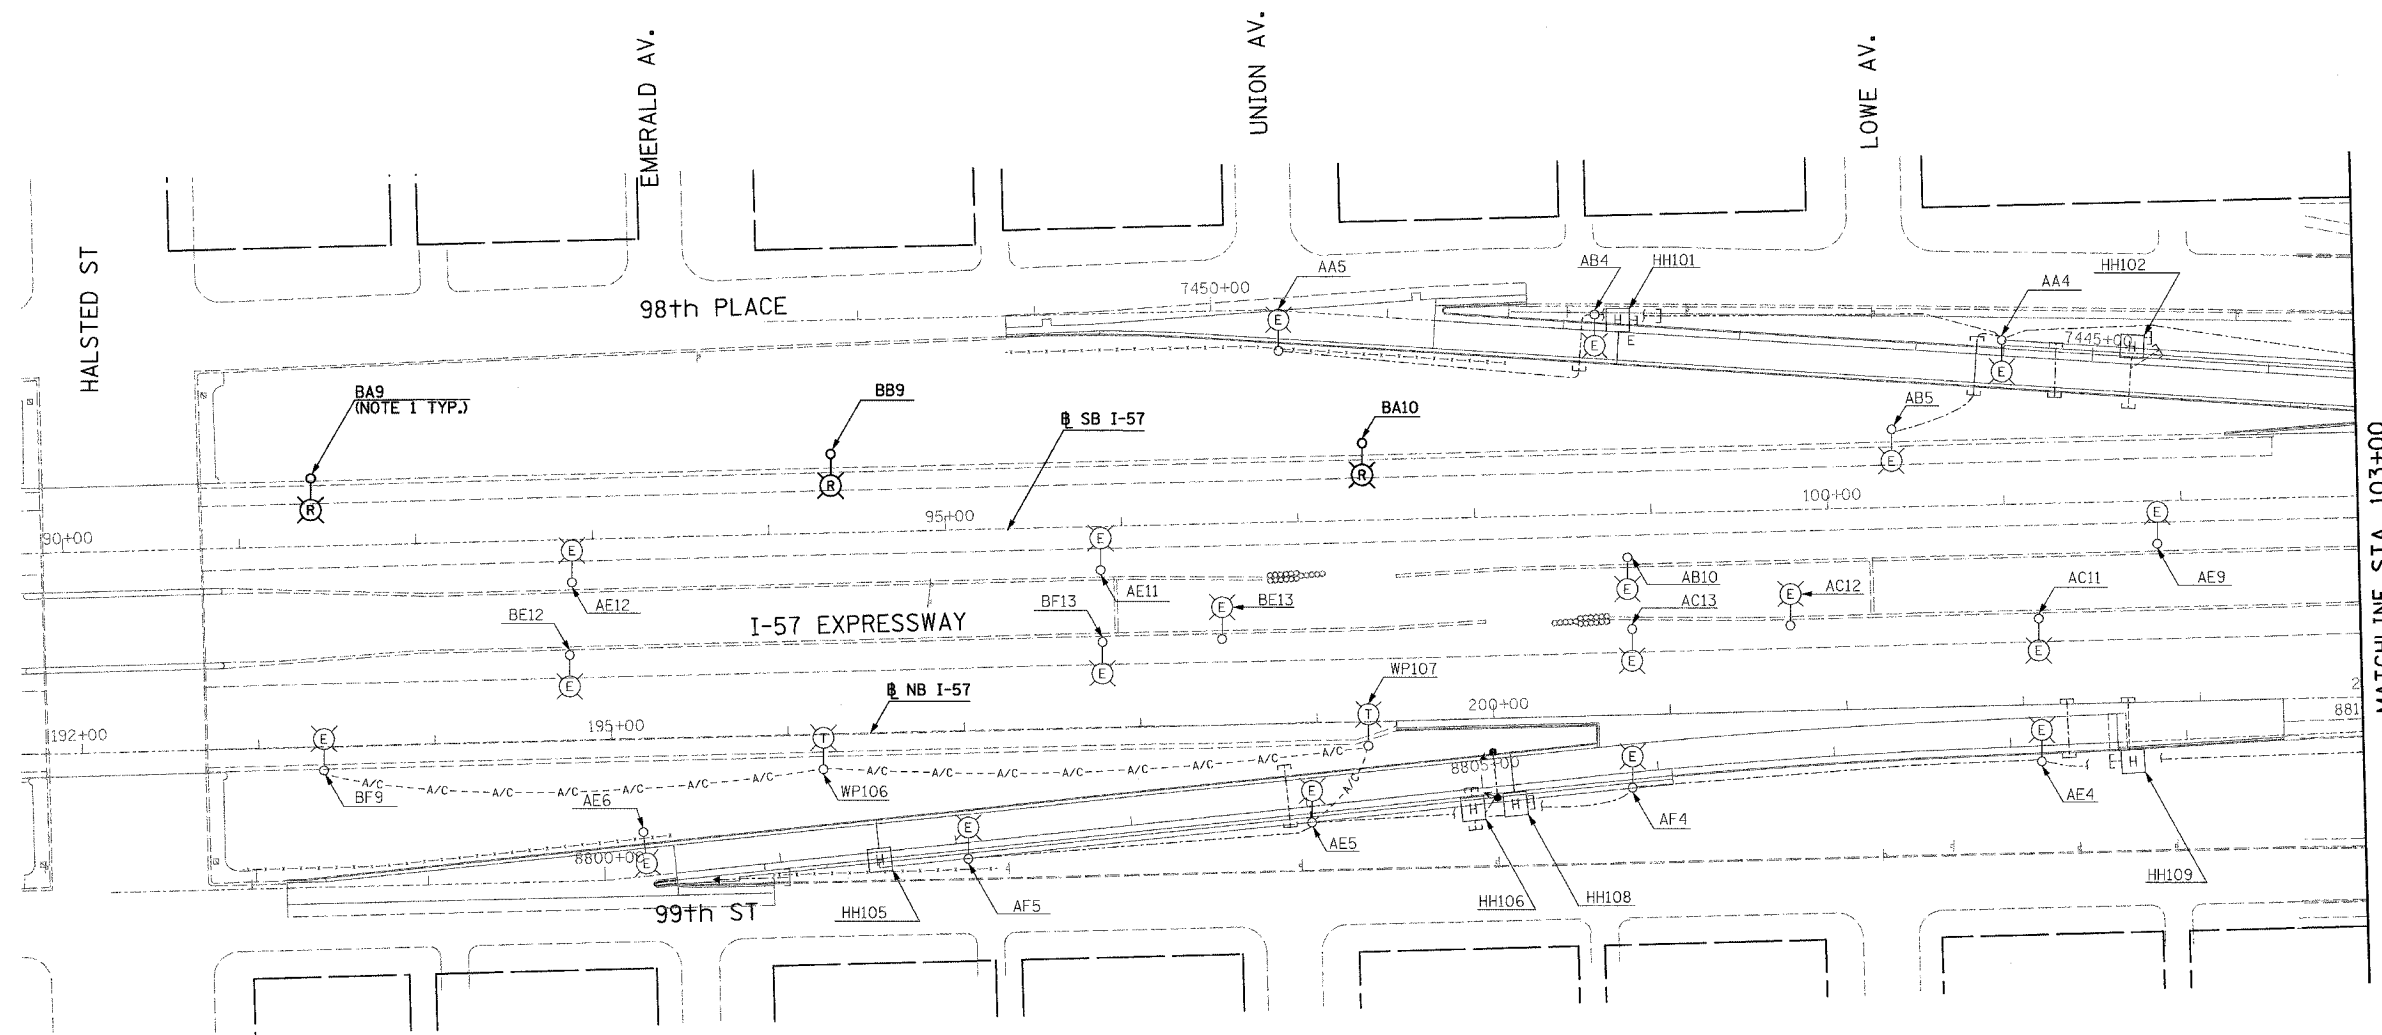

- NOTES:
- ROADWAY LIGHT POLES AND AERIAL CABLE SHALL BE REMOVED UNDER CONTRACT 62937. FOUNDATION REMOVAL SHALL BE INCLUDED AS PART OF THIS CONTRACT (62593).



MATCHLINE STA. 103+00
SEE SHEET EL-02



23/EL-01

REVISIONS	
NAME	DATE

ILLINOIS DEPARTMENT OF TRANSPORTATION
 F.A.I. 94 (DAN RYAN EXPRESSWAY)
 ROADWAY LIGHTING AND SURVEILLANCE PLANS
 EXISTING CONDITIONS AND DEMOLITION

SCALE: 1"=50'
 DATE: MARCH 1, 2006
 DRAWN BY: YJ
 CHECKED BY: TM

SINGH
 SINGH & ASSOCIATES, INC.
 CONSULTING ENGINEERS
 300 W. ADAMS ST.
 CHICAGO, IL 60606
 TEL: (312) 629-0240
 FAX: (312) 629-8449

J:\75\dm\1027530_01-01-23.sif 2/20/2006 3:42:02 PM