



F.A.I. RTE.	SECTION	COUNTY	TOTAL SHEETS	SHEET NO.
94	*	COOK	764	468
STA. 1135+22		TO STA. 1124+36		
FED. ROAD DIST. NO.	ILLINOIS	FED. AID PROJECT		
* (1516.1, 1717, 1818) R-5				62593

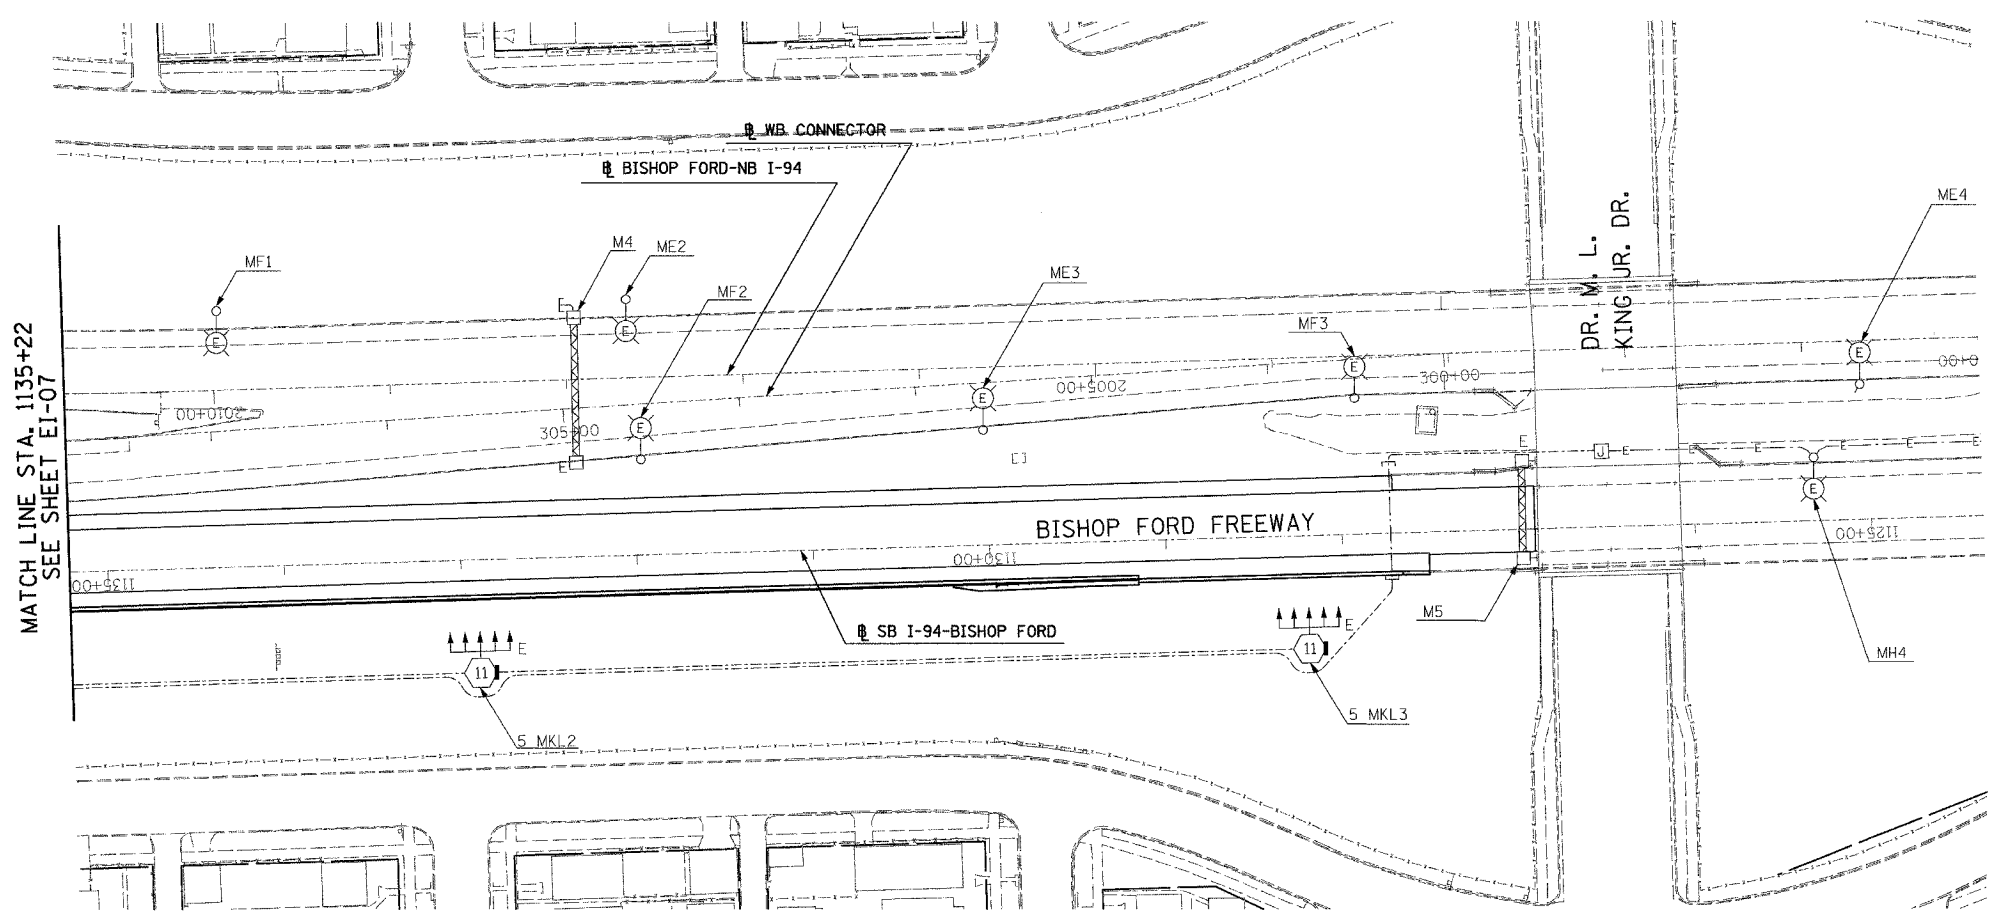

MATCH LINE STA. 1135+22
SEE SHEET EI-07

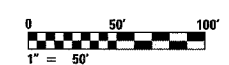

23/EI-08

NO ELECTRICAL WORK ON THIS SHEET
FOR REFERENCE ONLY

SINGH
SINGH & ASSOCIATES, INC.
CONSULTING ENGINEERS

300 W. ADAMS ST.
CHICAGO, IL 60606
TEL: (312) 629-0240
FAX: (312) 629-8449

REVISIONS	
NAME	DATE

ILLINOIS DEPARTMENT OF TRANSPORTATION
F.A.I. 94 (DAN RYAN EXPRESSWAY)

ELECTRICAL INFRASTRUCTURE PLANS
PROPOSED IMPROVEMENTS

SCALE: 1"=50'
DATE: MARCH 1, 2006

DRAWN BY: VK
CHECKED BY: TM

J:\715\sgn\710217536.ei-08-023.svf 2/20/2006 3:54:04 PM