
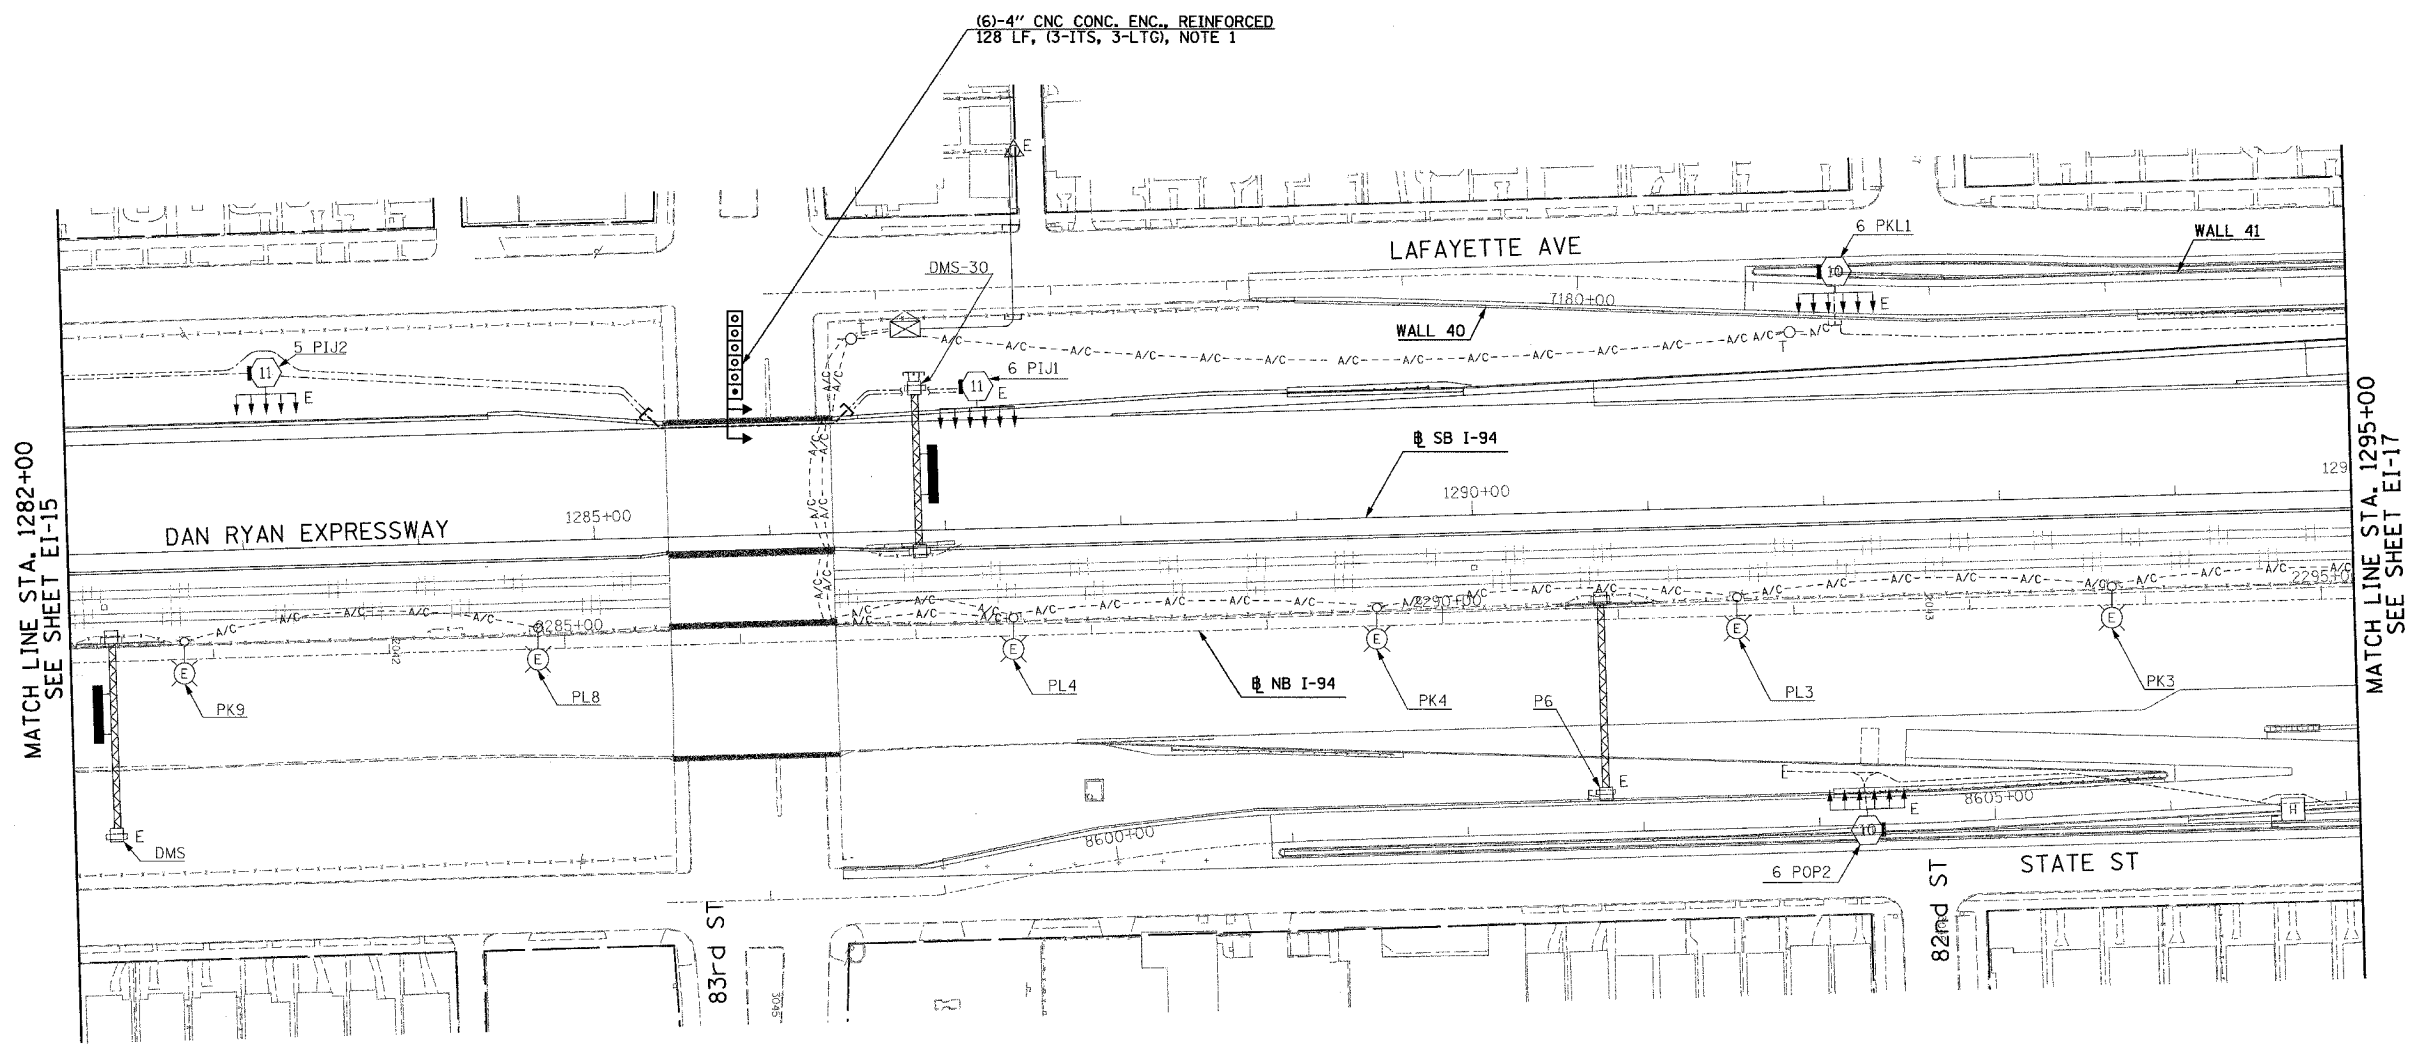


F.A.I. RTE.	SECTION	COUNTY	TOTAL SHEETS	SHEET NO.
94		COOK	764	476
STA. 1282+00		TO STA. 1295+00		
FED. ROAD DIST. NO.		ILLINOIS	FED. AID PROJECT	
(1516.1, 1717, 1818) R-5		62593		

NOTES:  
 1. REFER SHEET EI-102 AND EI-103 FOR DUCTBANK INSTALLATION DETAILS.

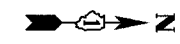

MATCH LINE STA. 1282+00  
SEE SHEET EI-15

MATCH LINE STA. 1295+00  
SEE SHEET EI-17



23/EI-16

REVISIONS	
NAME	DATE

ILLINOIS DEPARTMENT OF TRANSPORTATION  
 F.A.I. 94 (DAN RYAN EXPRESSWAY)

ELECTRICAL INFRASTRUCTURE PLANS  
 PROPOSED IMPROVEMENTS

SCALE: 1"=50'      DRAWN BY: VK  
 DATE: MARCH 1, 2006      CHECKED BY: TM

**SINGH** 300 W. ADAMS ST.  
 CHICAGO, IL 60606  
 SINGH & ASSOCIATES, INC. TEL: (312) 629-0240  
 CONSULTING ENGINEERS FAX: (312) 629-8449

2/27/2006 11:44:44 AM