



| | | | | |
|-----------------------|---------|---------------------------|--------------|-----------|
| F.A.I. RTE. | SECTION | COUNTY | TOTAL SHEETS | SHEET NO. |
| 57 | * | COOK | 764 | 517 |
| STA. | | TO STA. | | |
| FED. ROAD DIST. NO. 1 | | ILLINOIS FED. AID PROJECT | | |

CONTRACT NO. G2593
SECTION (1516.1, 1717, & 1818) R-5

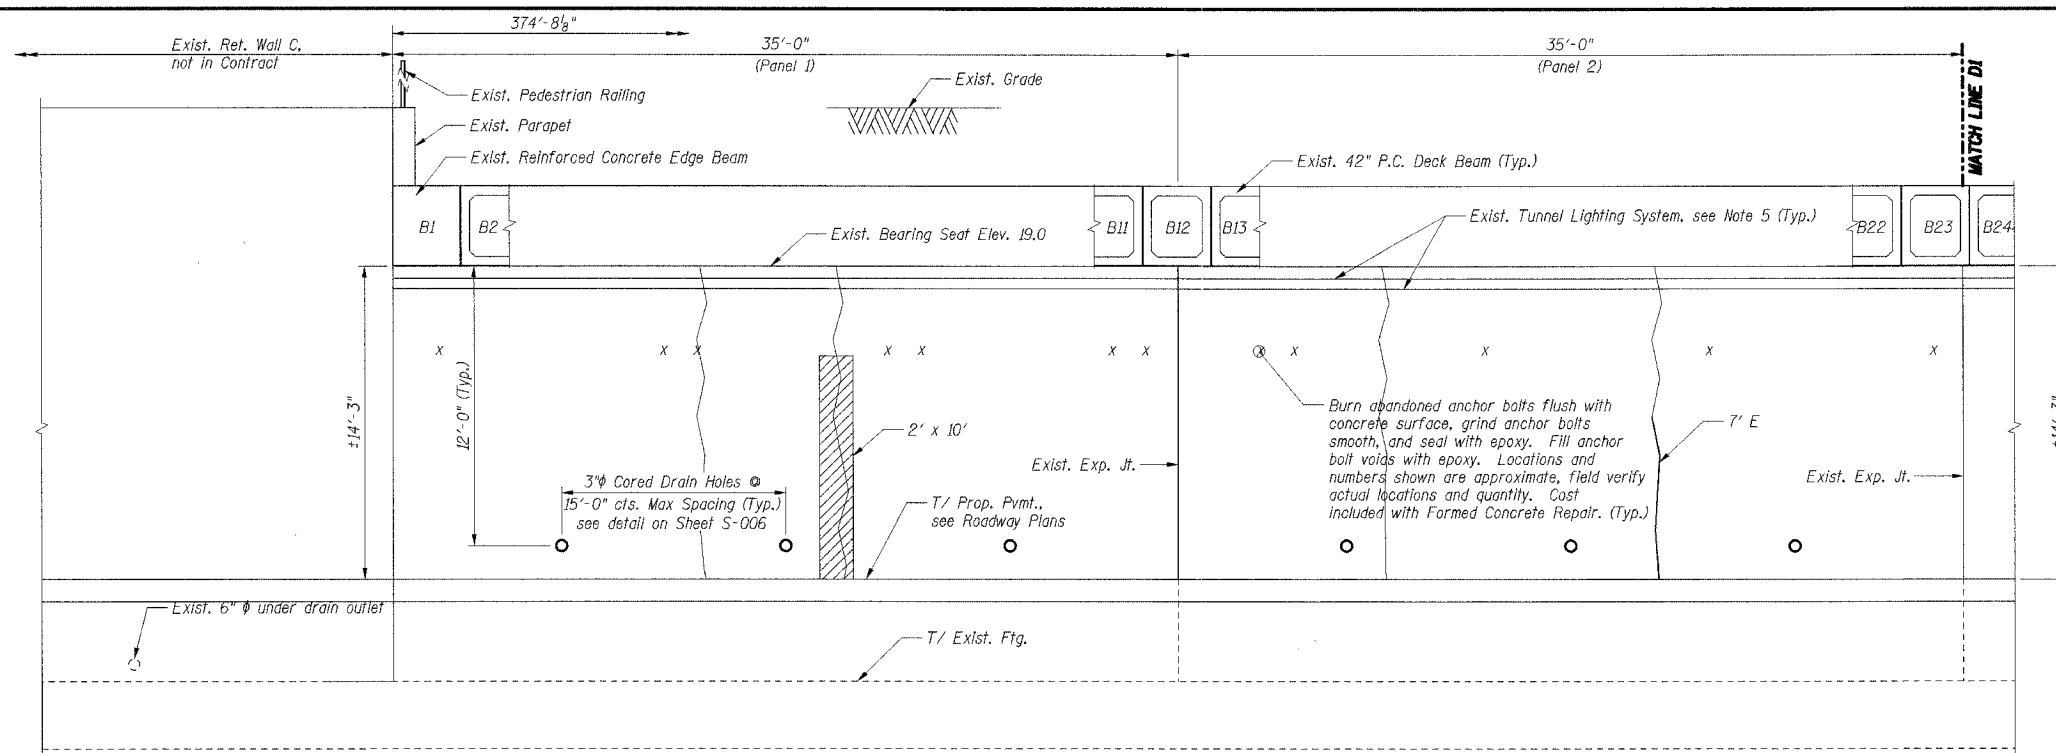

**INSIDE ELEVATION - ABUTMENT D
(ALONG WORK LINE D)**

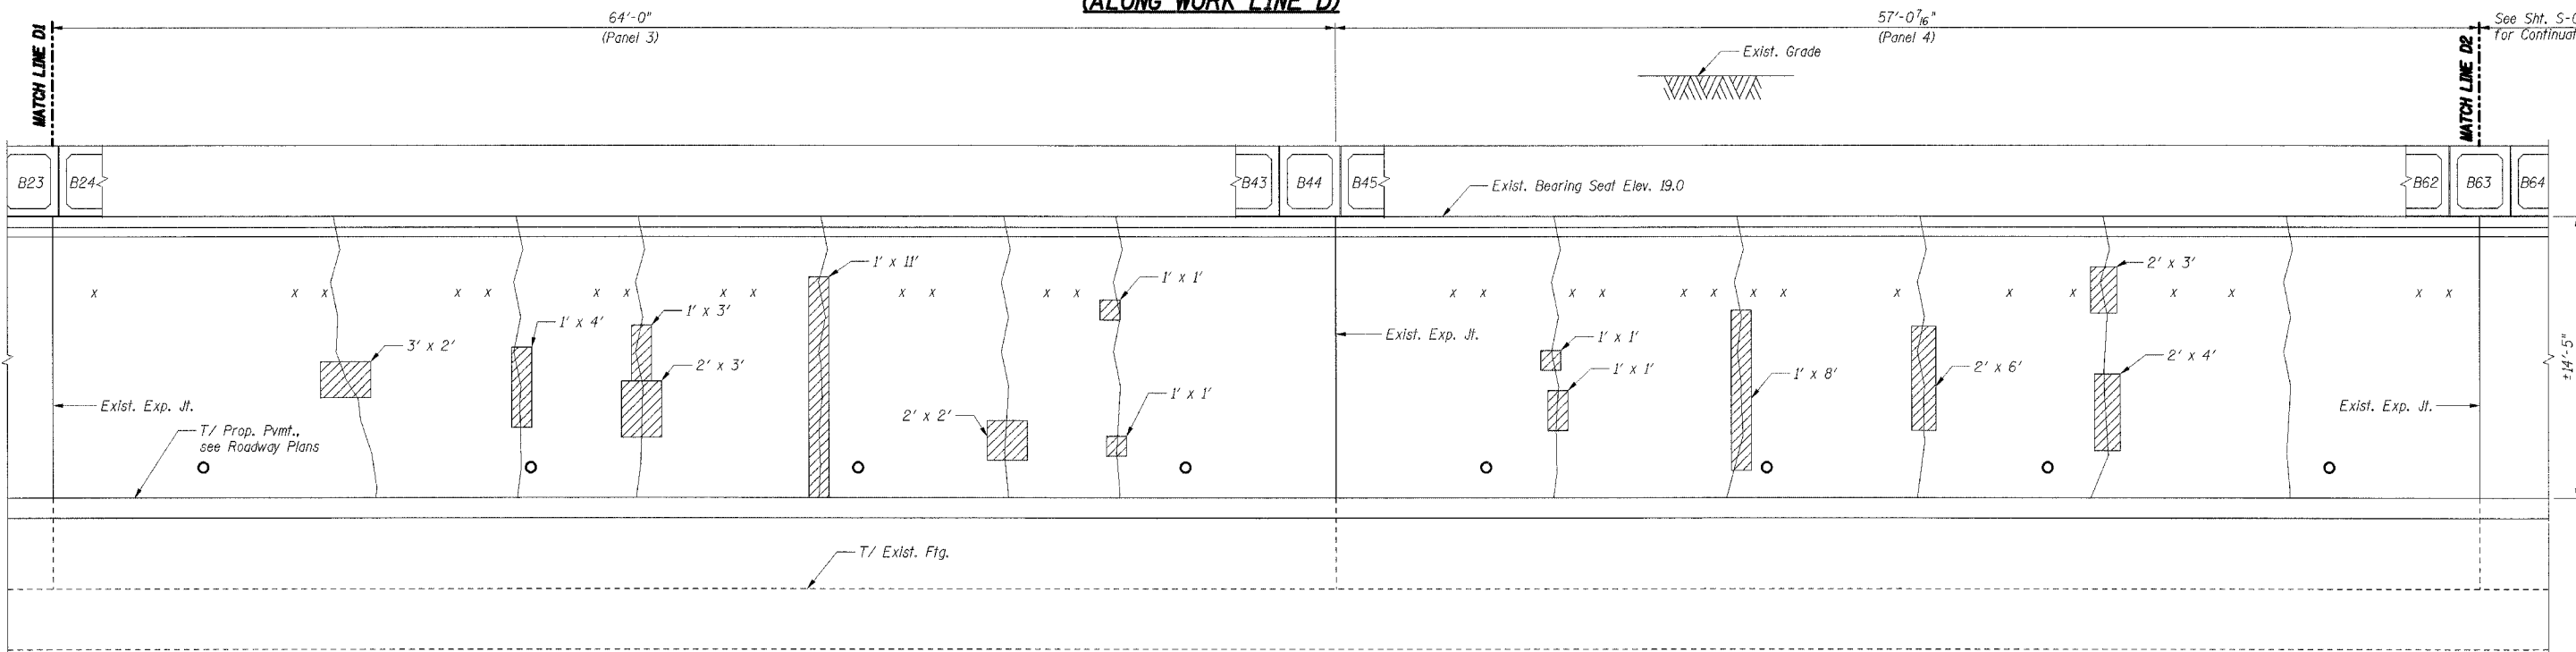

**INSIDE ELEVATION - ABUTMENT D
(ALONG WORK LINE D)**

LEGEND

- Formed Concrete Repair
Depth equal to or less than 5"
- Epoxy Crack Sealing
- Hairline Crack - Not to be sealed
- Abandoned anchor bolts or anchor bolt voids

Notes:

- Work this Sheet with Sheet S-011.
- Areas of repairs shown are estimated based upon inspection surveys conducted in 2004. The Engineer shall document actual locations and types of repairs on As-Built plans.
- Date of Survey:
I-94 Tunnel: February 2004
CTA Tunnel: July 2004
- See Sheet S-011 for Bill of Material.
- Existing Tunnel Lighting System shall be protected and maintained by the Contractor per the Special Provision for PROTECT AND MAINTAIN EXISTING IDOT TUNNEL LIGHTING SYSTEM.
- Repairs to the tunnel walls shall not be performed until the final waterproofing has been applied to the deck beams' top surface by others.

SHT. S-010

| REVISIONS | |
|-----------|------|
| NAME | DATE |
| | |
| | |
| | |
| | |
| | |
| | |
| | |
| | |
| | |
| | |

ILLINOIS DEPARTMENT OF TRANSPORTATION
F.A.I. ROUTE 57 (INTERSTATE 57) OVER
F.A.I. ROUTE I-94 SB & CTA TRACKS-BRIDGE REPAIRS
SN 016-0073
COOK COUNTY
SECTION (1516.1, 1717, & 1818) R-5
**ABUTMENT D
REPAIRS I**

DATE: 03/01/06

DRAWN BY: VV
CHECKED BY: RDS

TENG

TENG & ASSOCIATES, INC.
ENGINEERS/ARCHITECTS/PLANNERS
209 N. MICHIGAN AVE., CHICAGO, IL 60601
TELEPHONE: 312.616.0000

\\NF5-C000\PROJ\1\DOCUMENT\19309860\STRUCT\1\DRAW\ABUTDOW-R.DGN
2-22-2006, 14:51:42
LDE/TC