

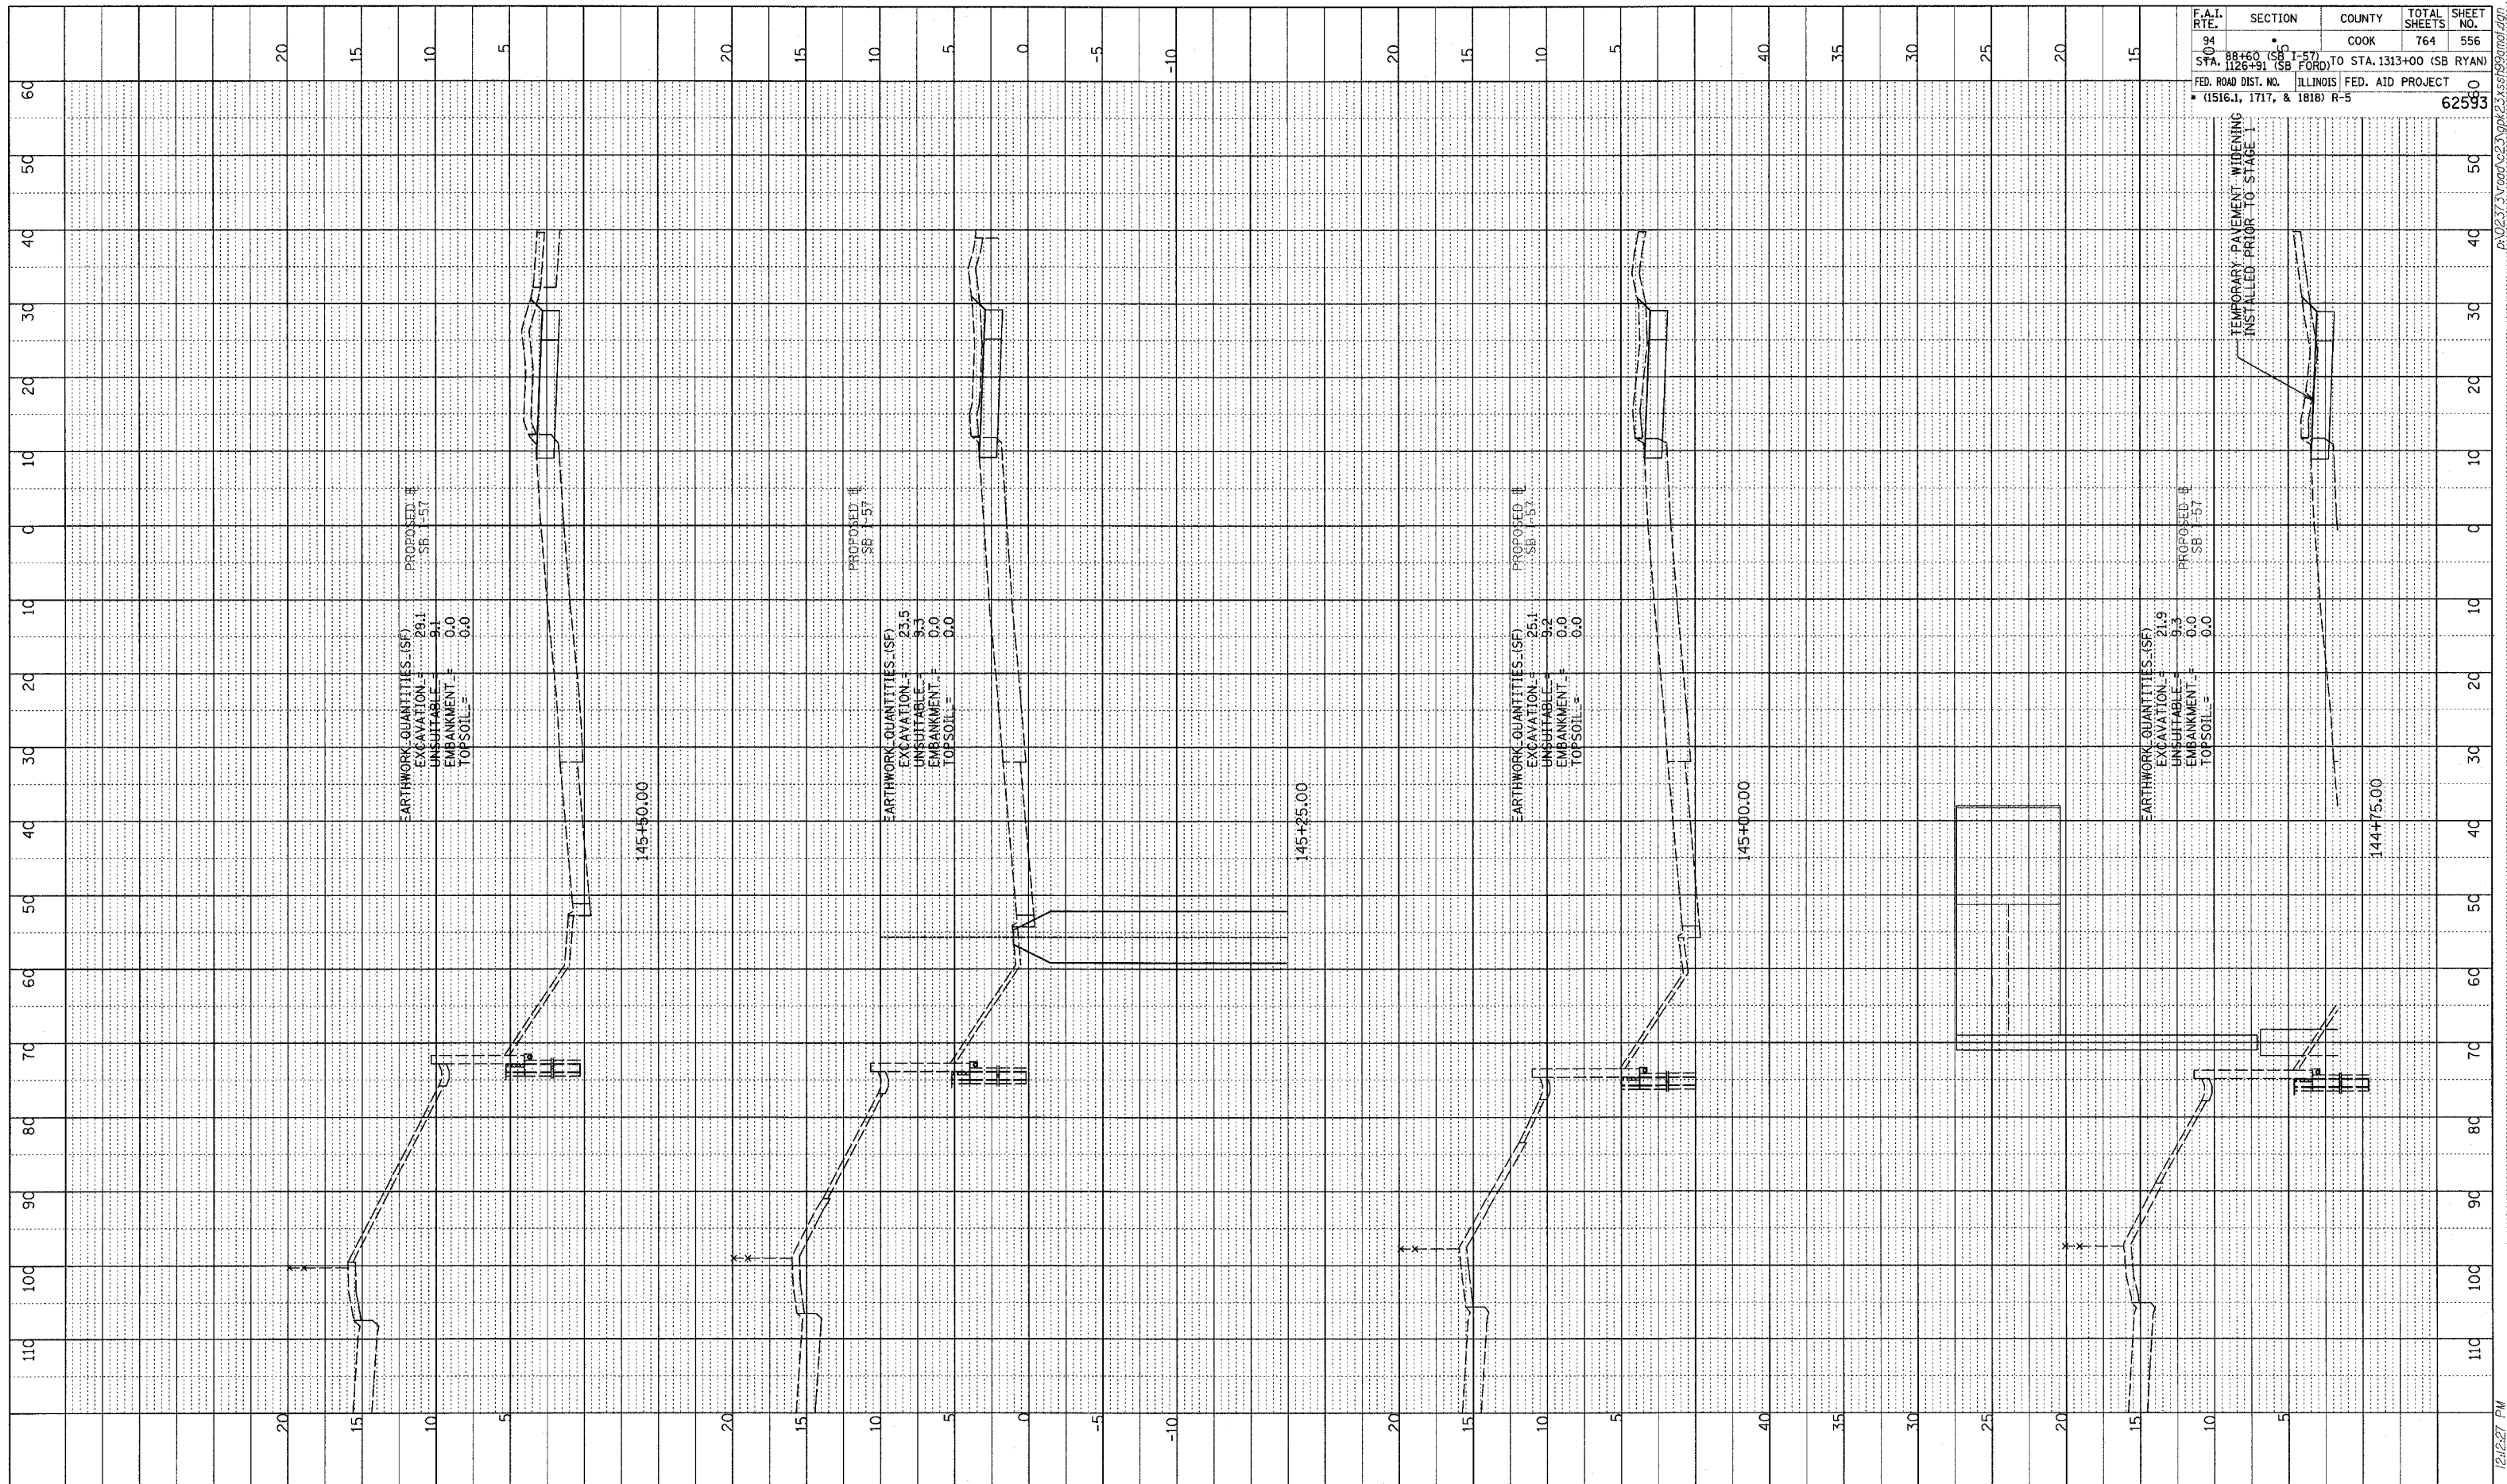


PROFILE
 NO. _____
 DATE _____
 DRAWN BY _____
 CHECKED BY _____
 STRUCTURE NOTATION: _____

F.A.I. RTE.	SECTION	COUNTY	TOTAL SHEETS	SHEET NO.
94	88+60 (SB I-57) TO STA. 1313+00 (SB RYAN)	COOK	764	556
FED. ROAD DIST. NO. ILLINOIS FED. AID PROJECT				62593
(1516.1, 1717, & 1818) R-5				

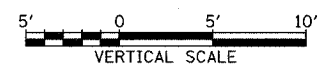

TYLIN INTERNATIONAL

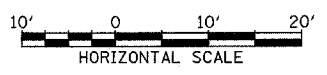

IPRE STAGE 1 TEMP PAVEMENT FOR MOT I-57 SOUTHBOUND STA. 144+75 TO STA. 145+50

02/27/2006 12:42:27 PM P:\02-373\Road\c23\gpk\23\ss\9999.dgn