



PROFILE SUBMITTED BY: _____ DATE: _____
 PLOTTED BY: _____
 NOTE BOOK NO.: _____
 STRUCTURE NOTATION: CIRCO

F.A.I. RTE.	SECTION	COUNTY	TOTAL SHEETS	SHEET NO.
94	88+60 (SB) TO STA. 1313+00 (SB RYAN)	COOK	764	561
STA. 1126+91 (SB) TO STA. 1313+00 (SB RYAN)	ILLINOIS FED. AID PROJECT			
(1516.1, 1717, & 1818) R-5				62593

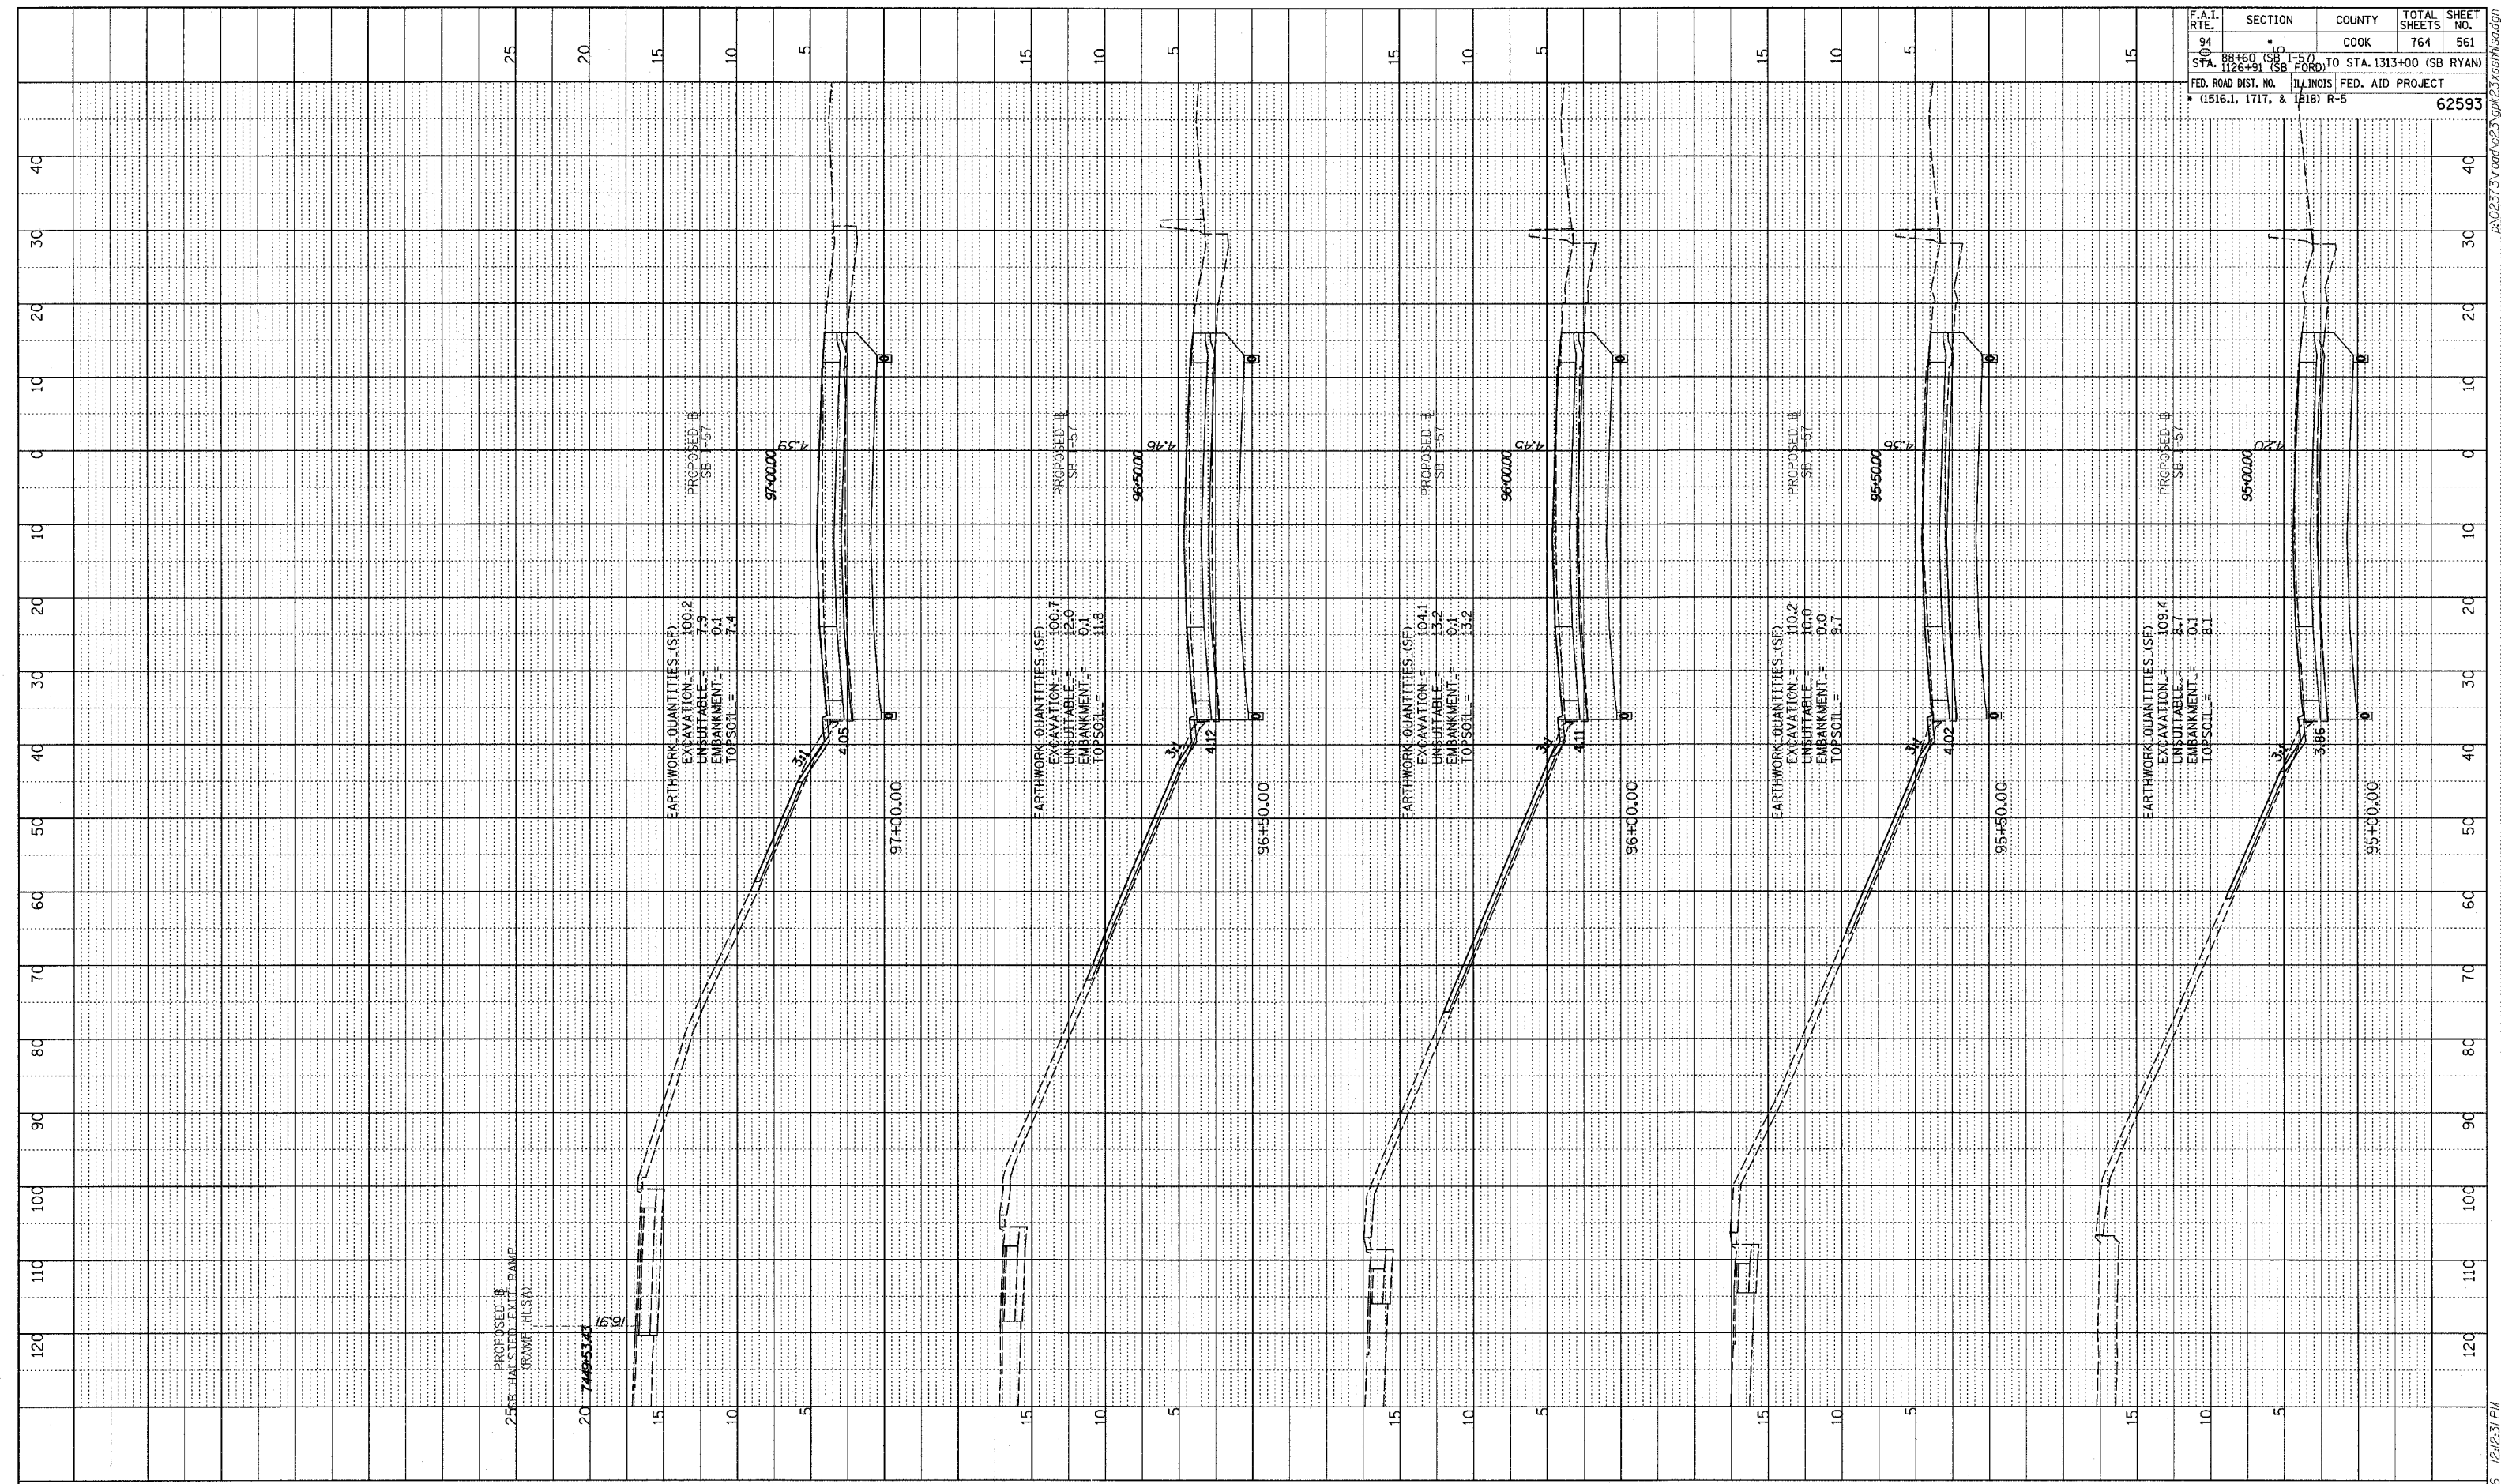

TYLIN INTERNATIONAL

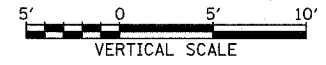

I-57 SOUTHBOUND
 STA. 95+00 TO STA. 97+00

02/27/2006 12:12:31 PM