

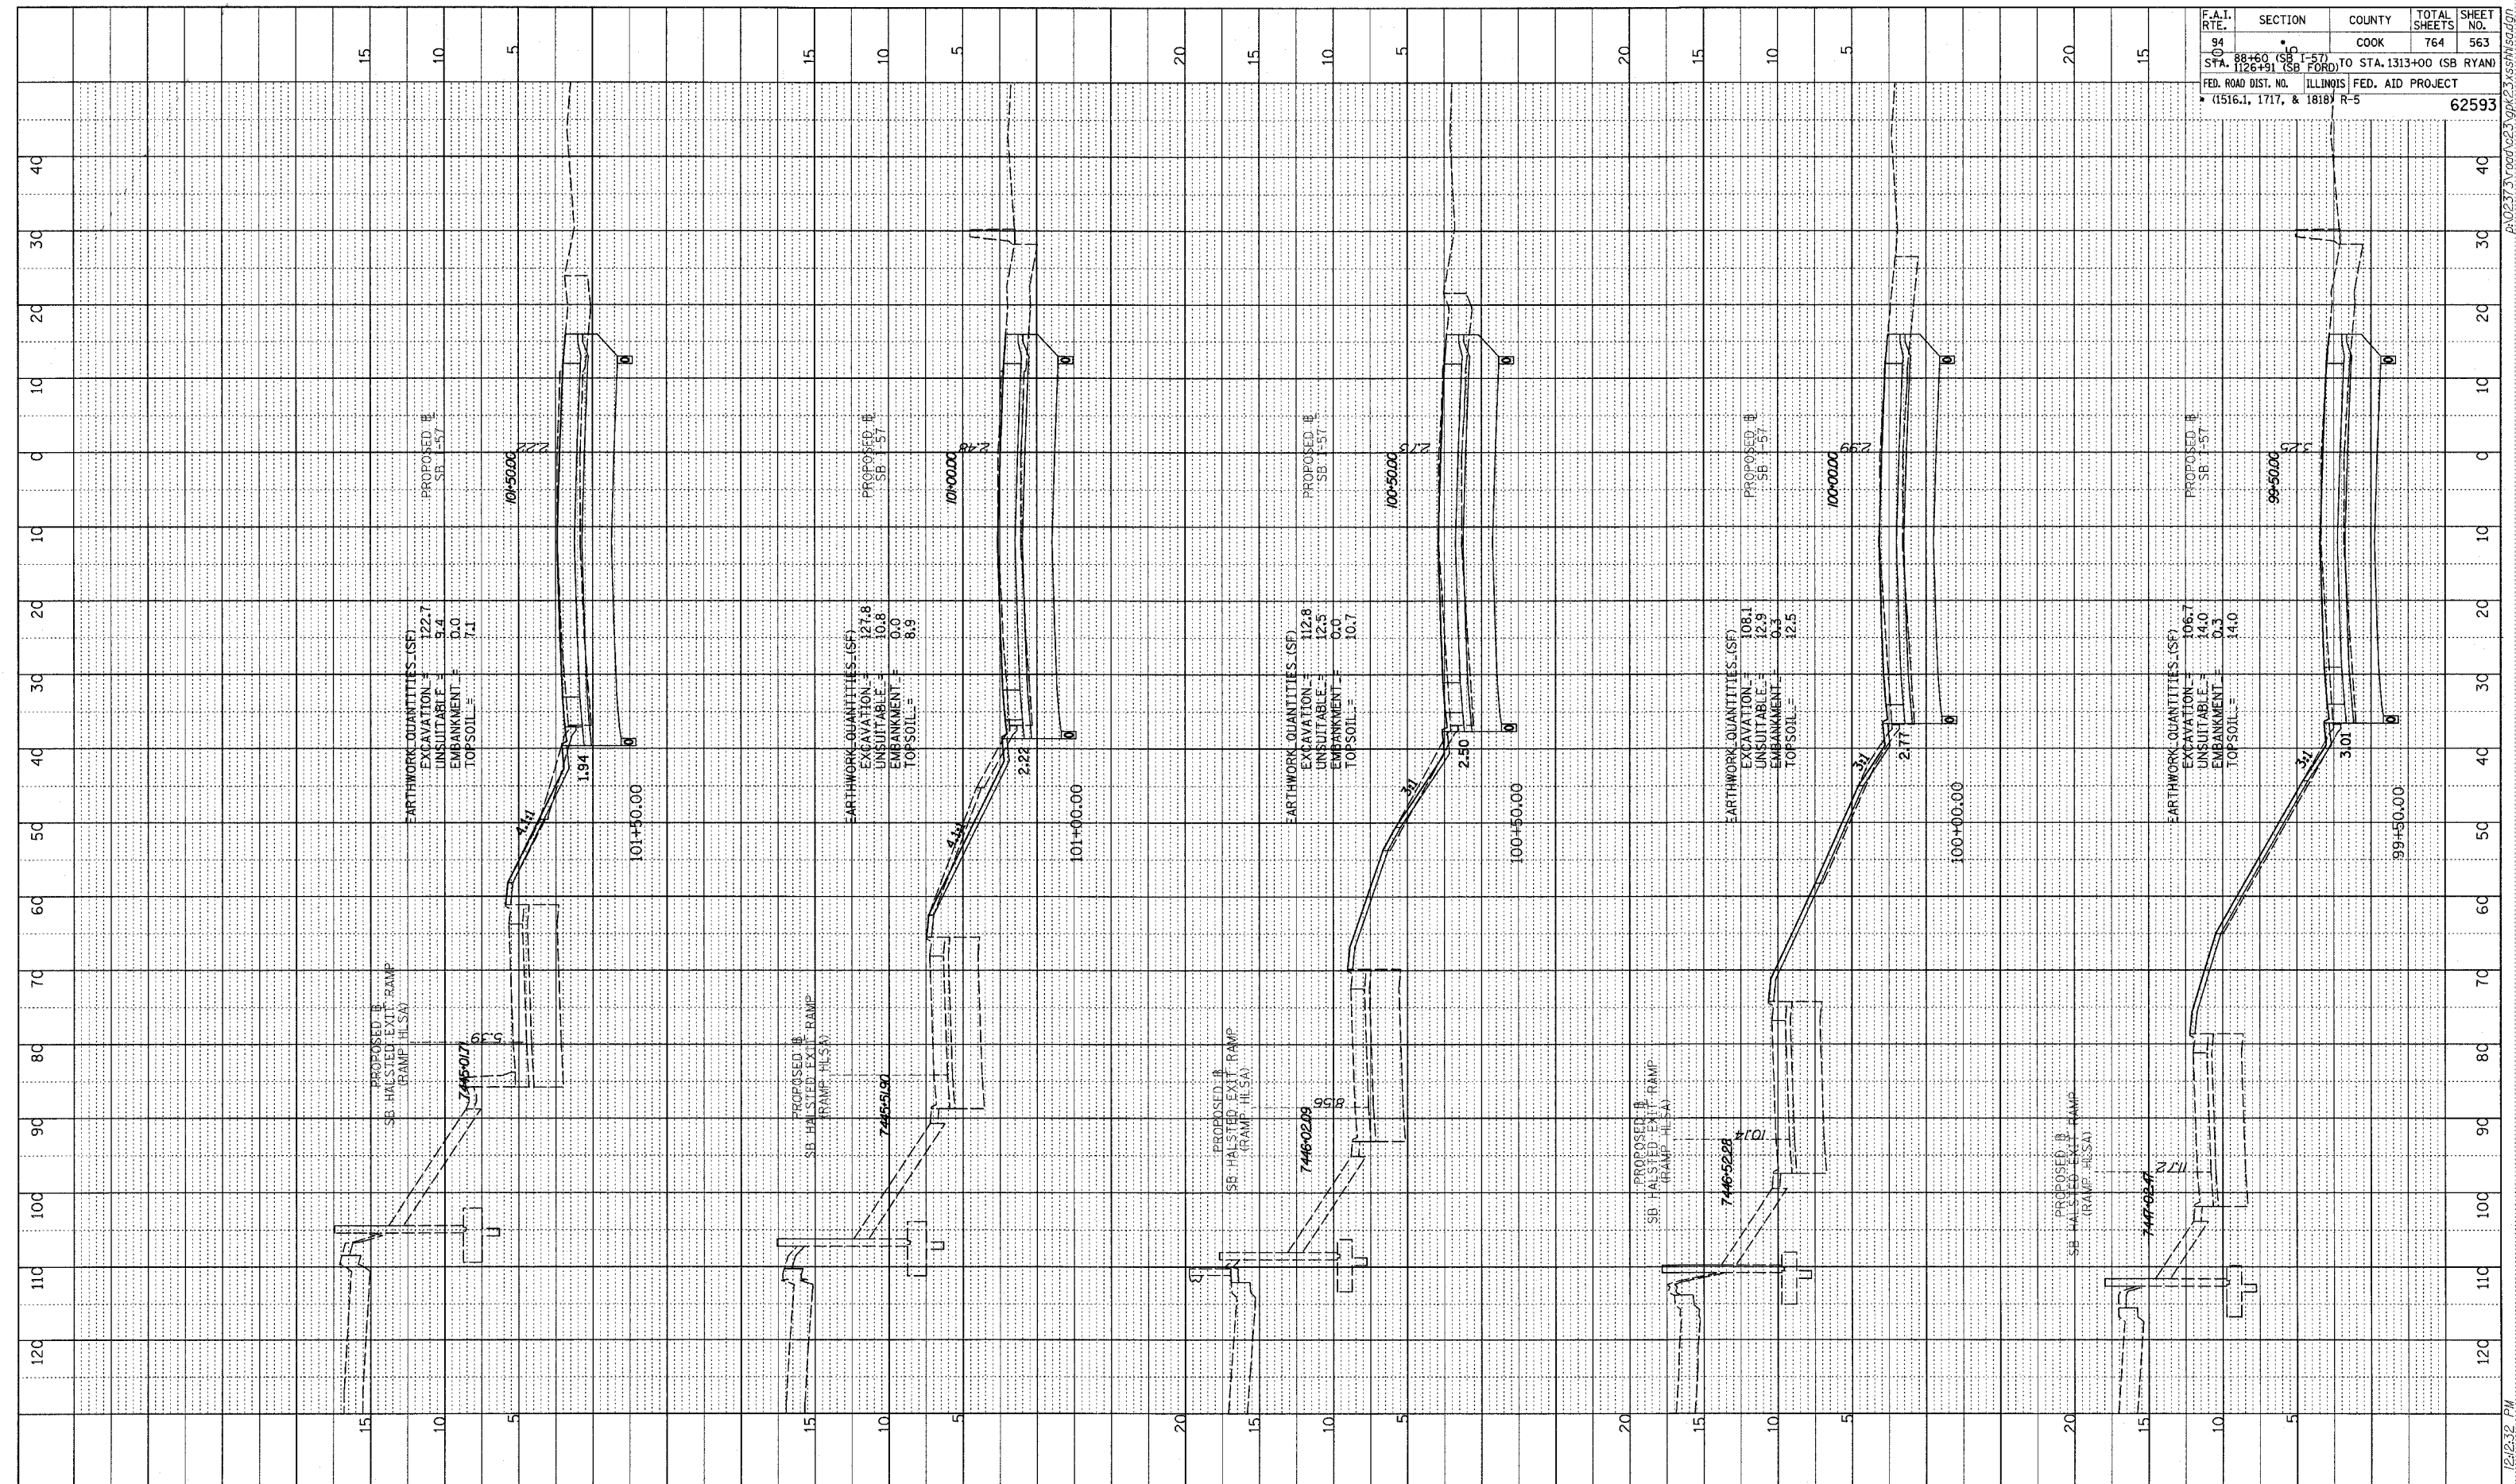


PROFILE
 DATE
 BY
 CHECKED
 DESIGNED
 DRAWN
 STRUCTURE NOTATION DRWG
 NO.

F.A.I. RTE.	SECTION	COUNTY	TOTAL SHEETS	SHEET NO.
94	88+60 (SB I-57) TO STA. 1313+00 (SB RYAN)	COOK	764	563
00	STA. 1126+91 (SB FORD)	ILLINOIS	FED. ROAD DIST. NO. (1516.1, 1717, & 1818) R-5	
				62593

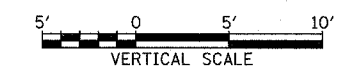

TYLIN INTERNATIONAL

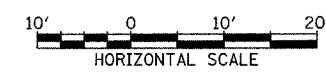

I-57 SOUTHBOUND
 STA. 99+50 TO STA. 101+50

02/27/2006 12:42:32 PM P:\0231\road\0231\pk23\sshh1a.dgn