



F.A.I. RTE.	SECTION	COUNTY	TOTAL SHEETS	SHEET NO.
94	*	COOK	764	568
STA. 1126+91 (SB FORD) TO STA. 1313+00 (SB RYAN) FED. ROAD DIST. NO. ILLINOIS FED. AID PROJECT (1516.1, 1717, & 1818) R-5				
				62593

PROFILE SURVEYED _____ DATE _____
 PLOTTED _____
 NOTE BOOK _____
 NO. _____
 STRUCTURE NOTATION CIRCD

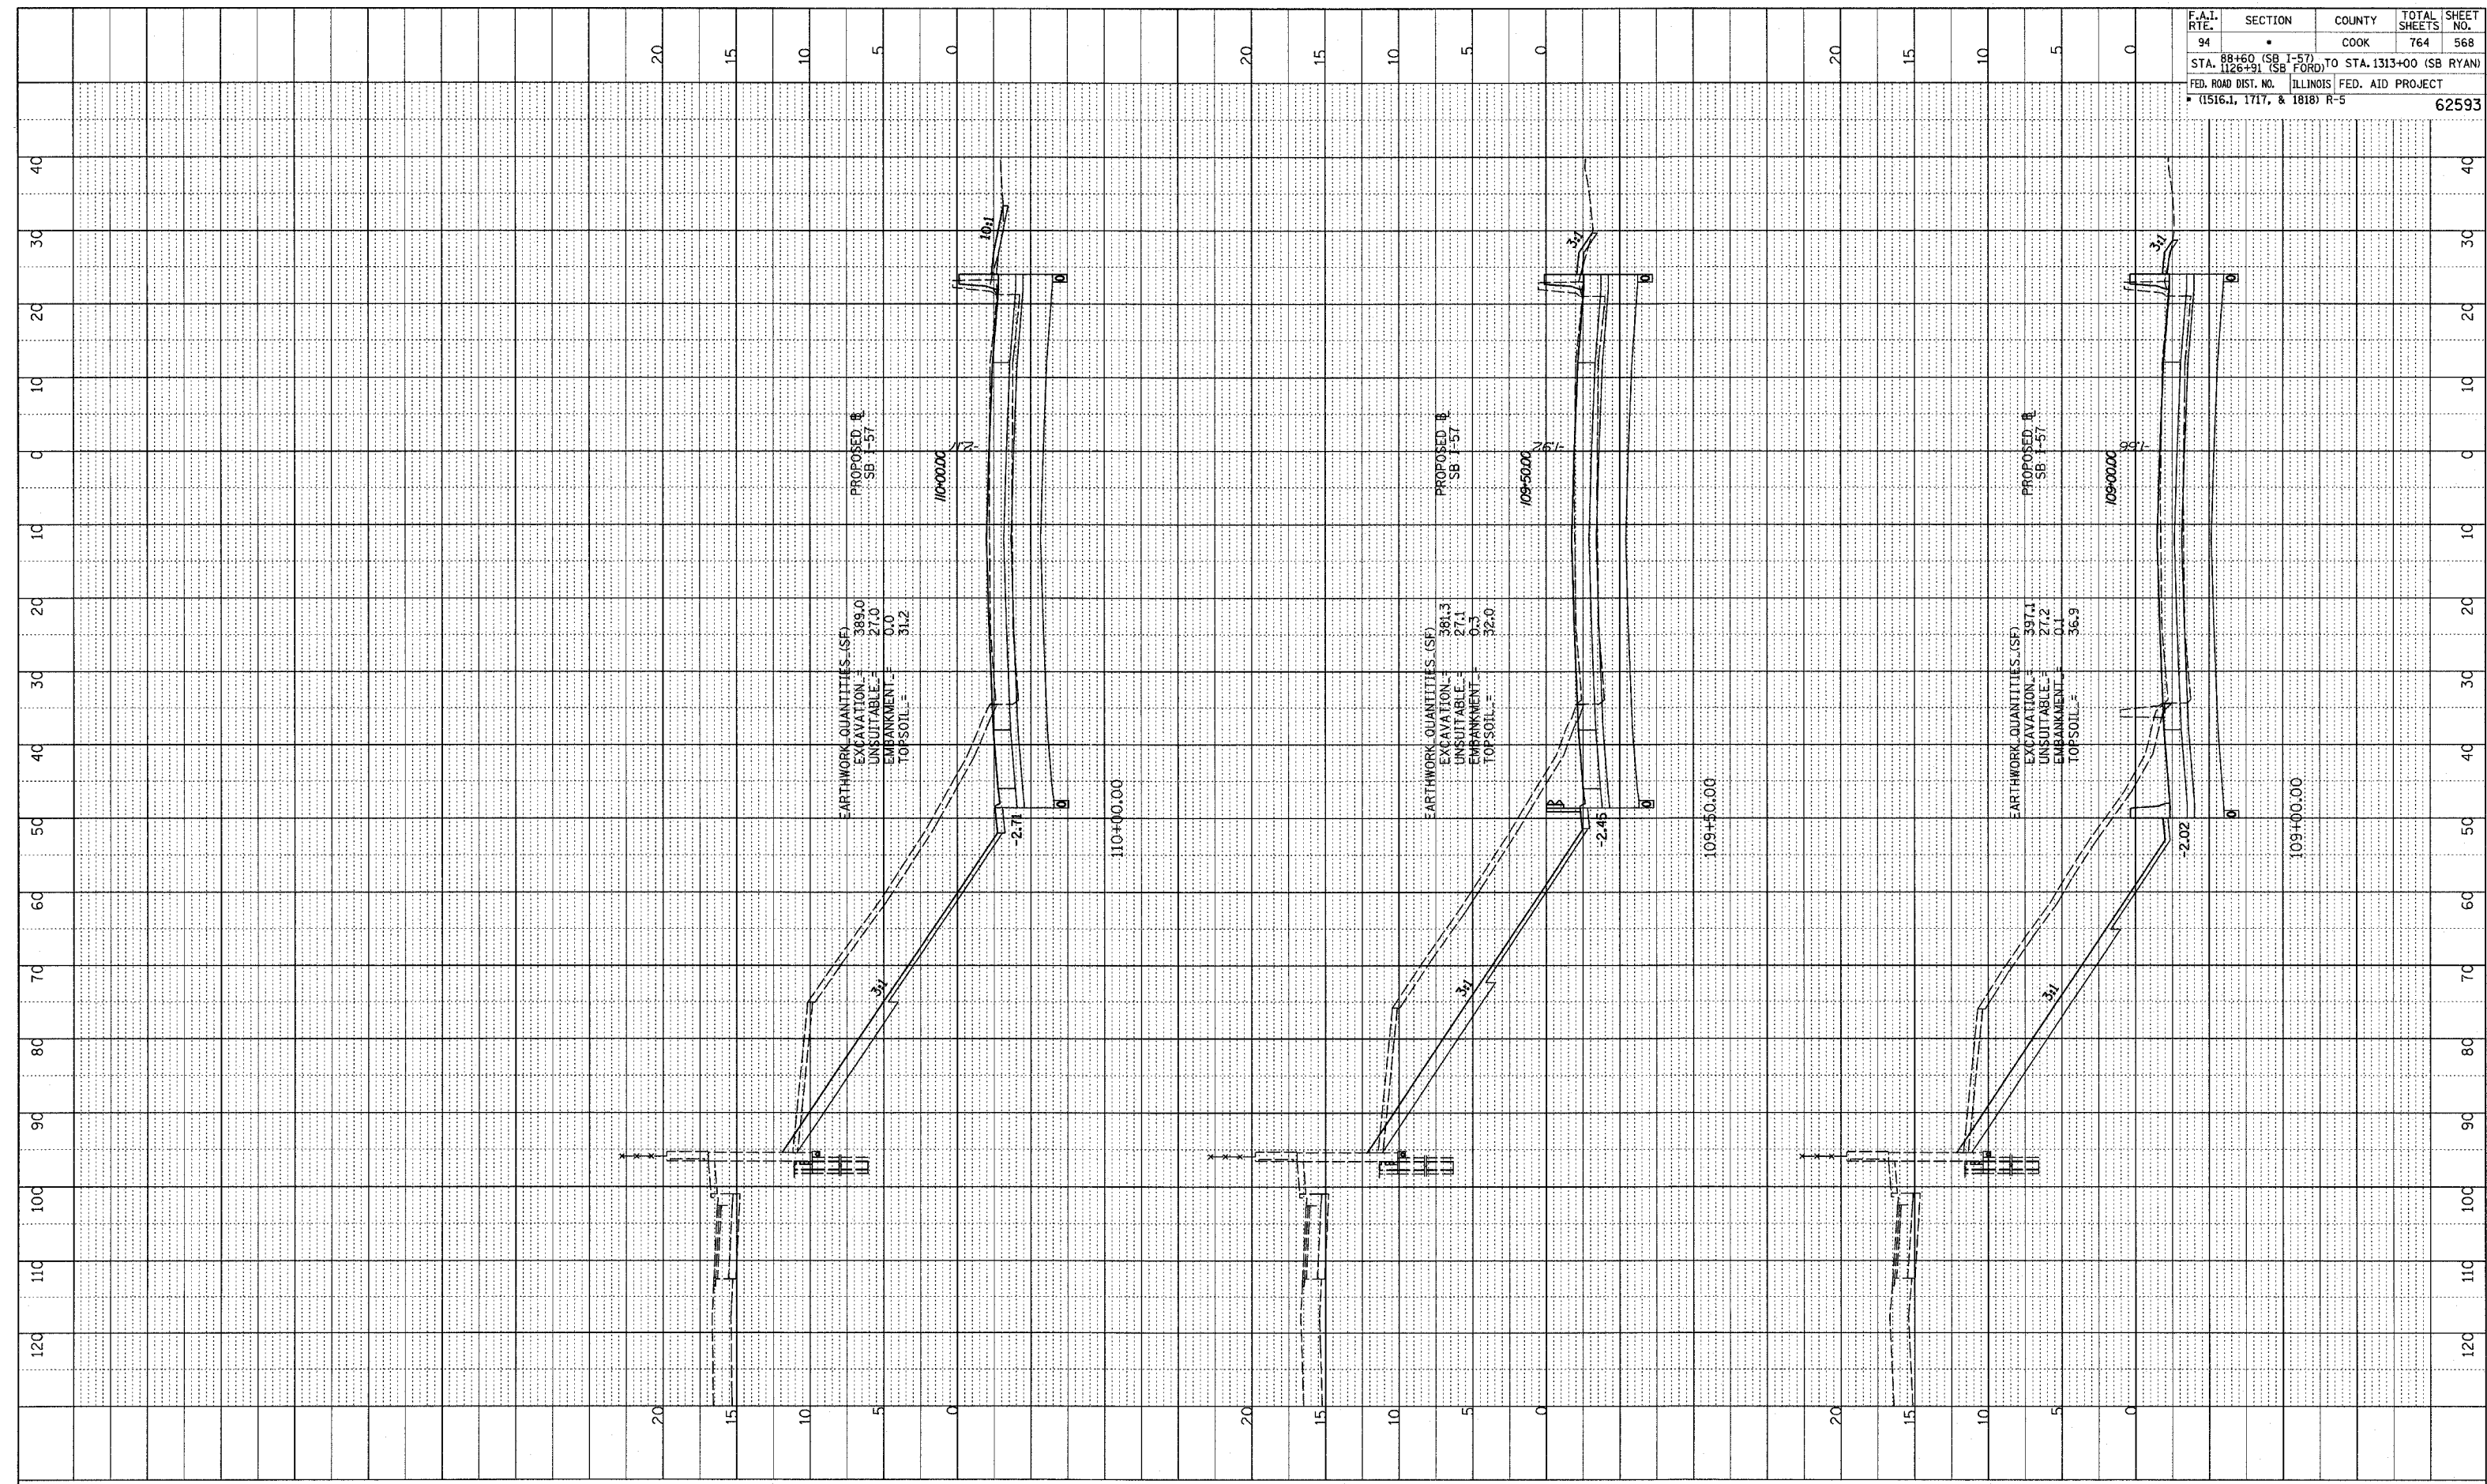

TYLIN INTERNATIONAL

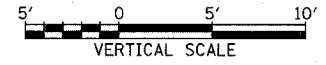

I-57 SOUTHBOUND
 STA. 109+00 TO STA. 110+00

PA02313VroadAC23gpk23xss161w.dgn 02/27/2006 12:42:38 PM