

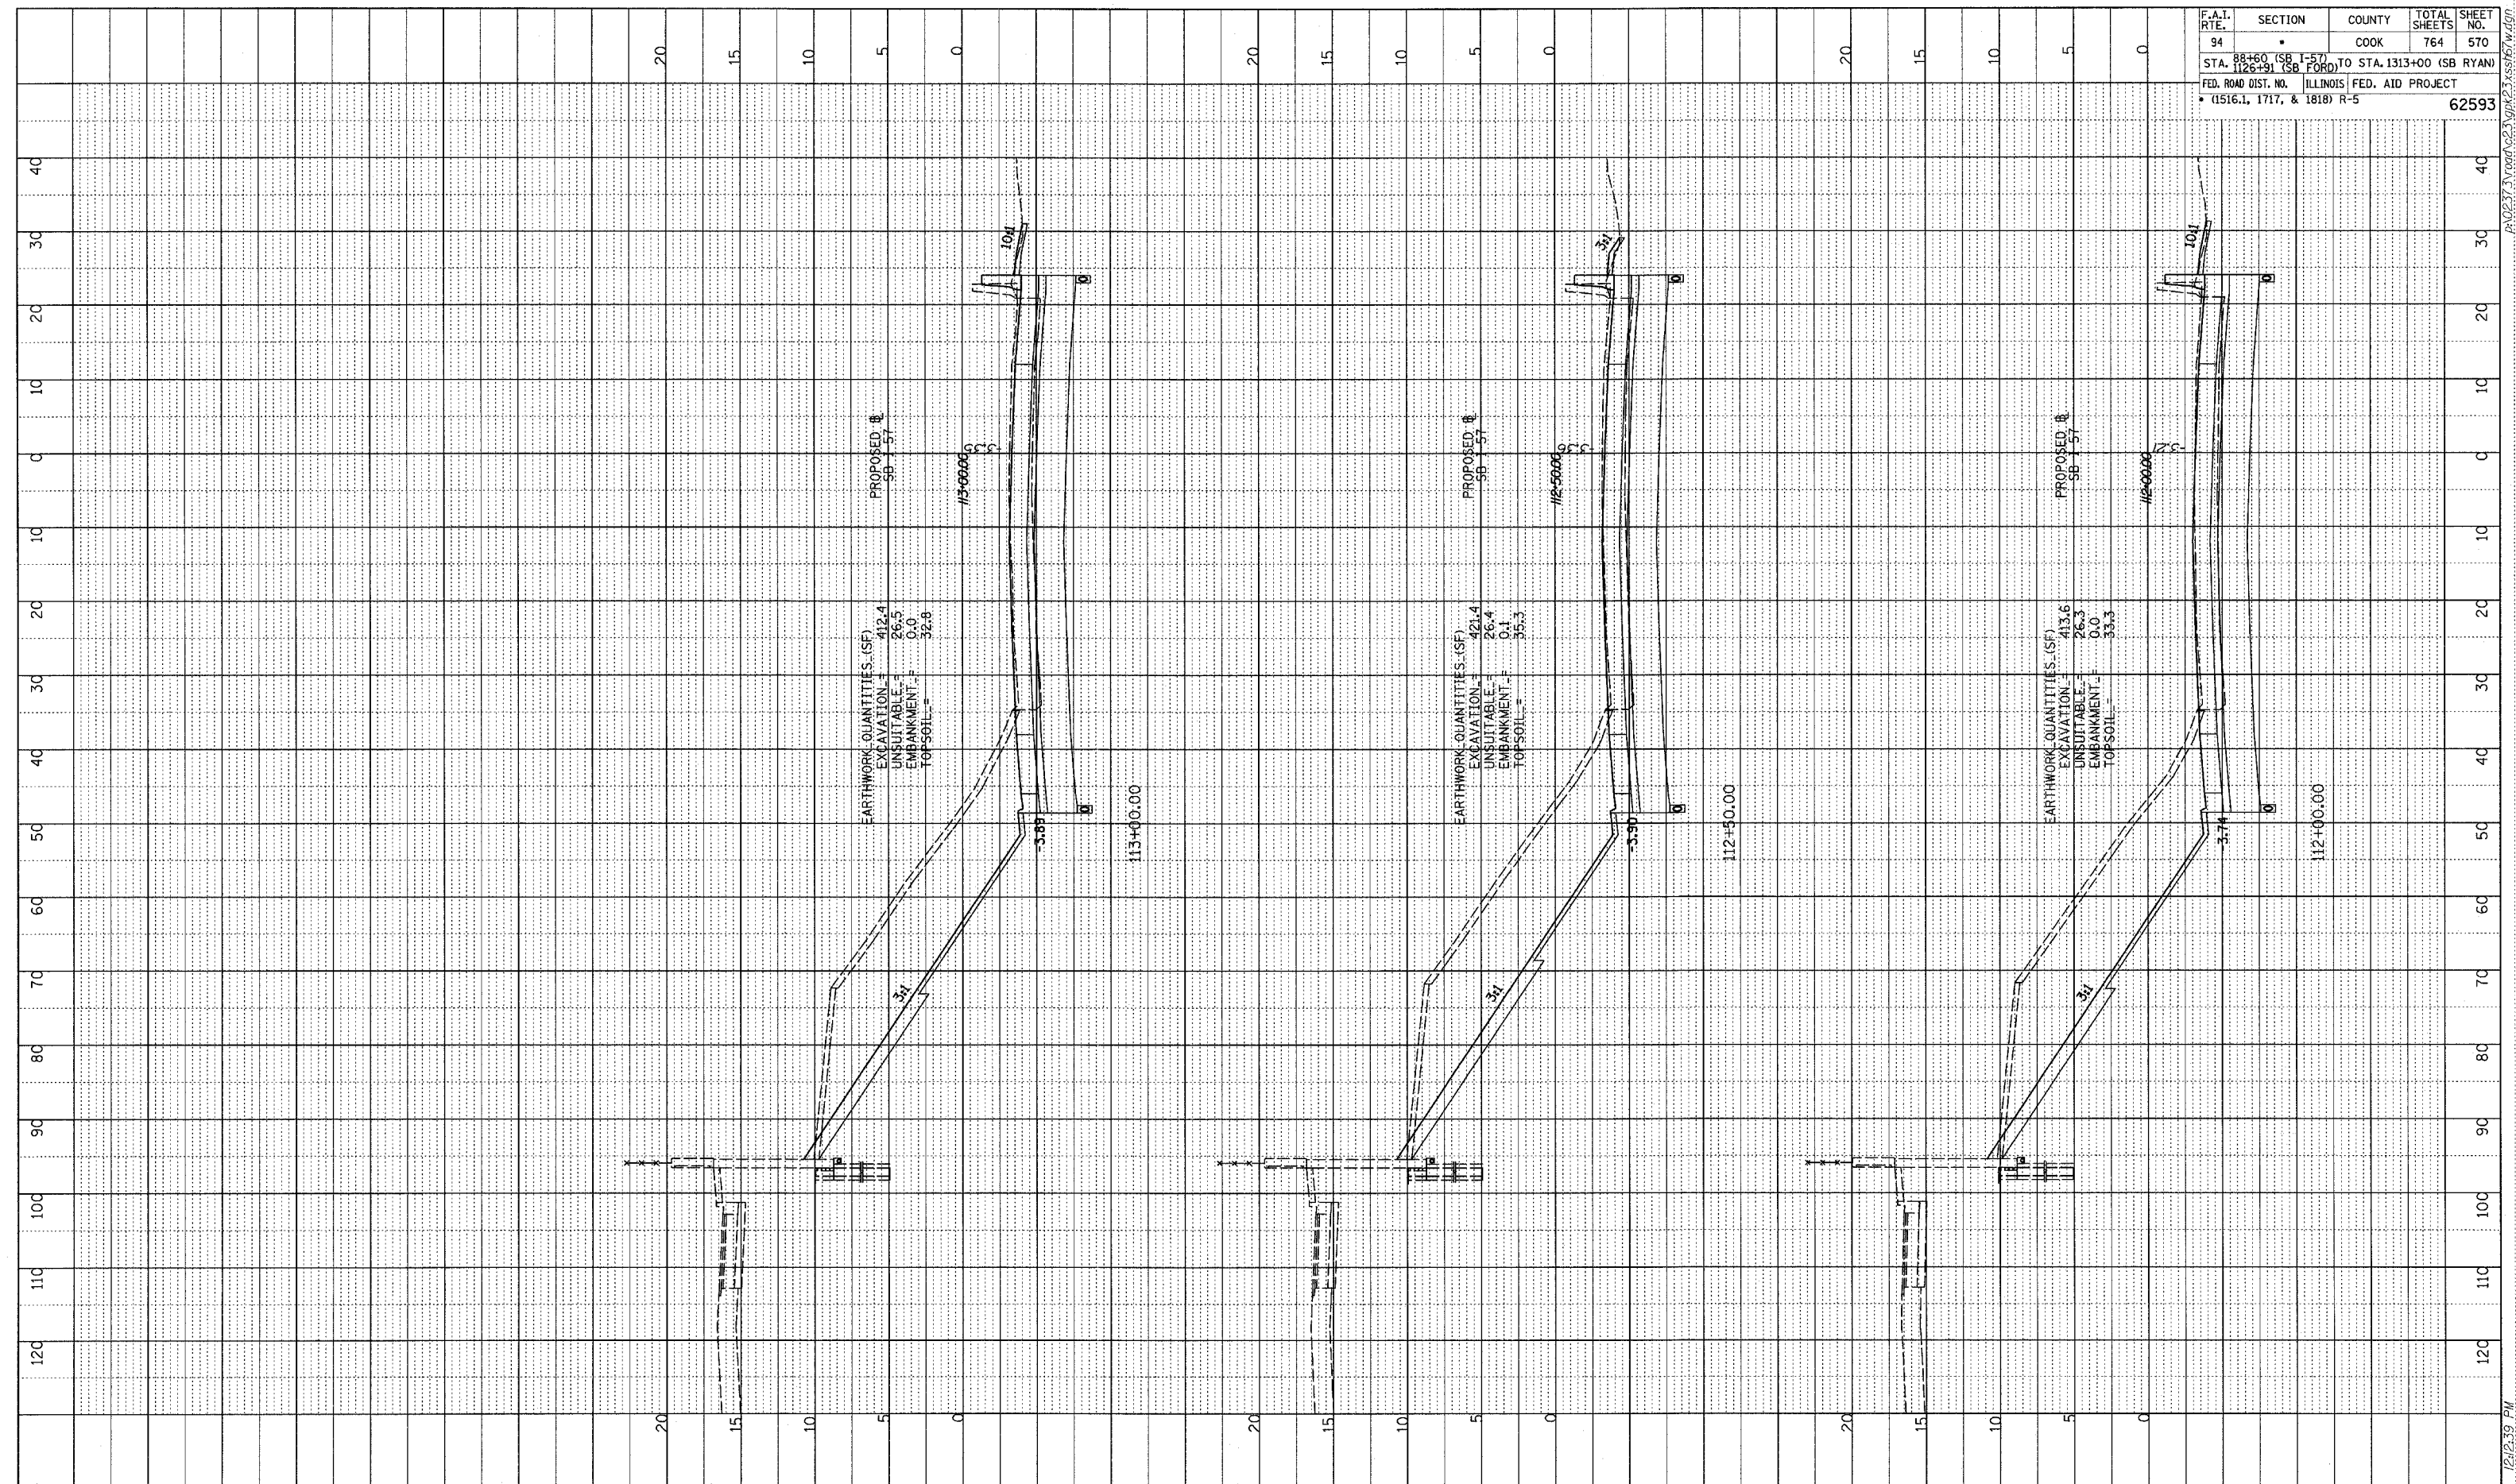


PROFILE SURVEYED \_\_\_\_\_ DATE \_\_\_\_\_  
 PLOTTED \_\_\_\_\_  
 NOTE BOOK \_\_\_\_\_  
 NO. \_\_\_\_\_  
 STRUCTURE NOTATIONS CHECKED \_\_\_\_\_  
 NO. \_\_\_\_\_

F.A.I. RTE.	SECTION	COUNTY	TOTAL SHEETS	SHEET NO.
94	88+60 (SB I-57) TO STA. 1126+91 (SB FORD)	COOK	764	570
FED. ROAD DIST. NO. ILLINOIS FED. AID PROJECT				62593
• (1516.1, 1717, & 1818) R-5				

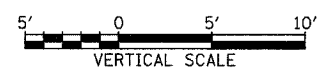

TYLIN INTERNATIONAL

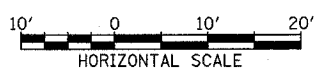

I-57 SOUTHBOUND  
 STA. 112+00 TO STA. 113+00

02/27/2006 12:23:39 PM  
 P:\0237\road\0237\pk23\ss161w.dgn