



PROFILE SHEET
 GRADES CHECKED
 STA. NOTES
 NO. 1
 BY _____ DATE _____
 NO. 2
 NO. 3
F.A.I. RTE.	SECTION	COUNTY	TOTAL SHEETS	SHEET NO.
94		COOK	764	572
STA. 88+60 (SB I-57) TO STA. 1313+00 (SB RYAN)				
FED. ROAD DIST. NO. ILLINOIS FED. AID PROJECT				
• (1516.1, 1717, & 1818) R-5				
				62593

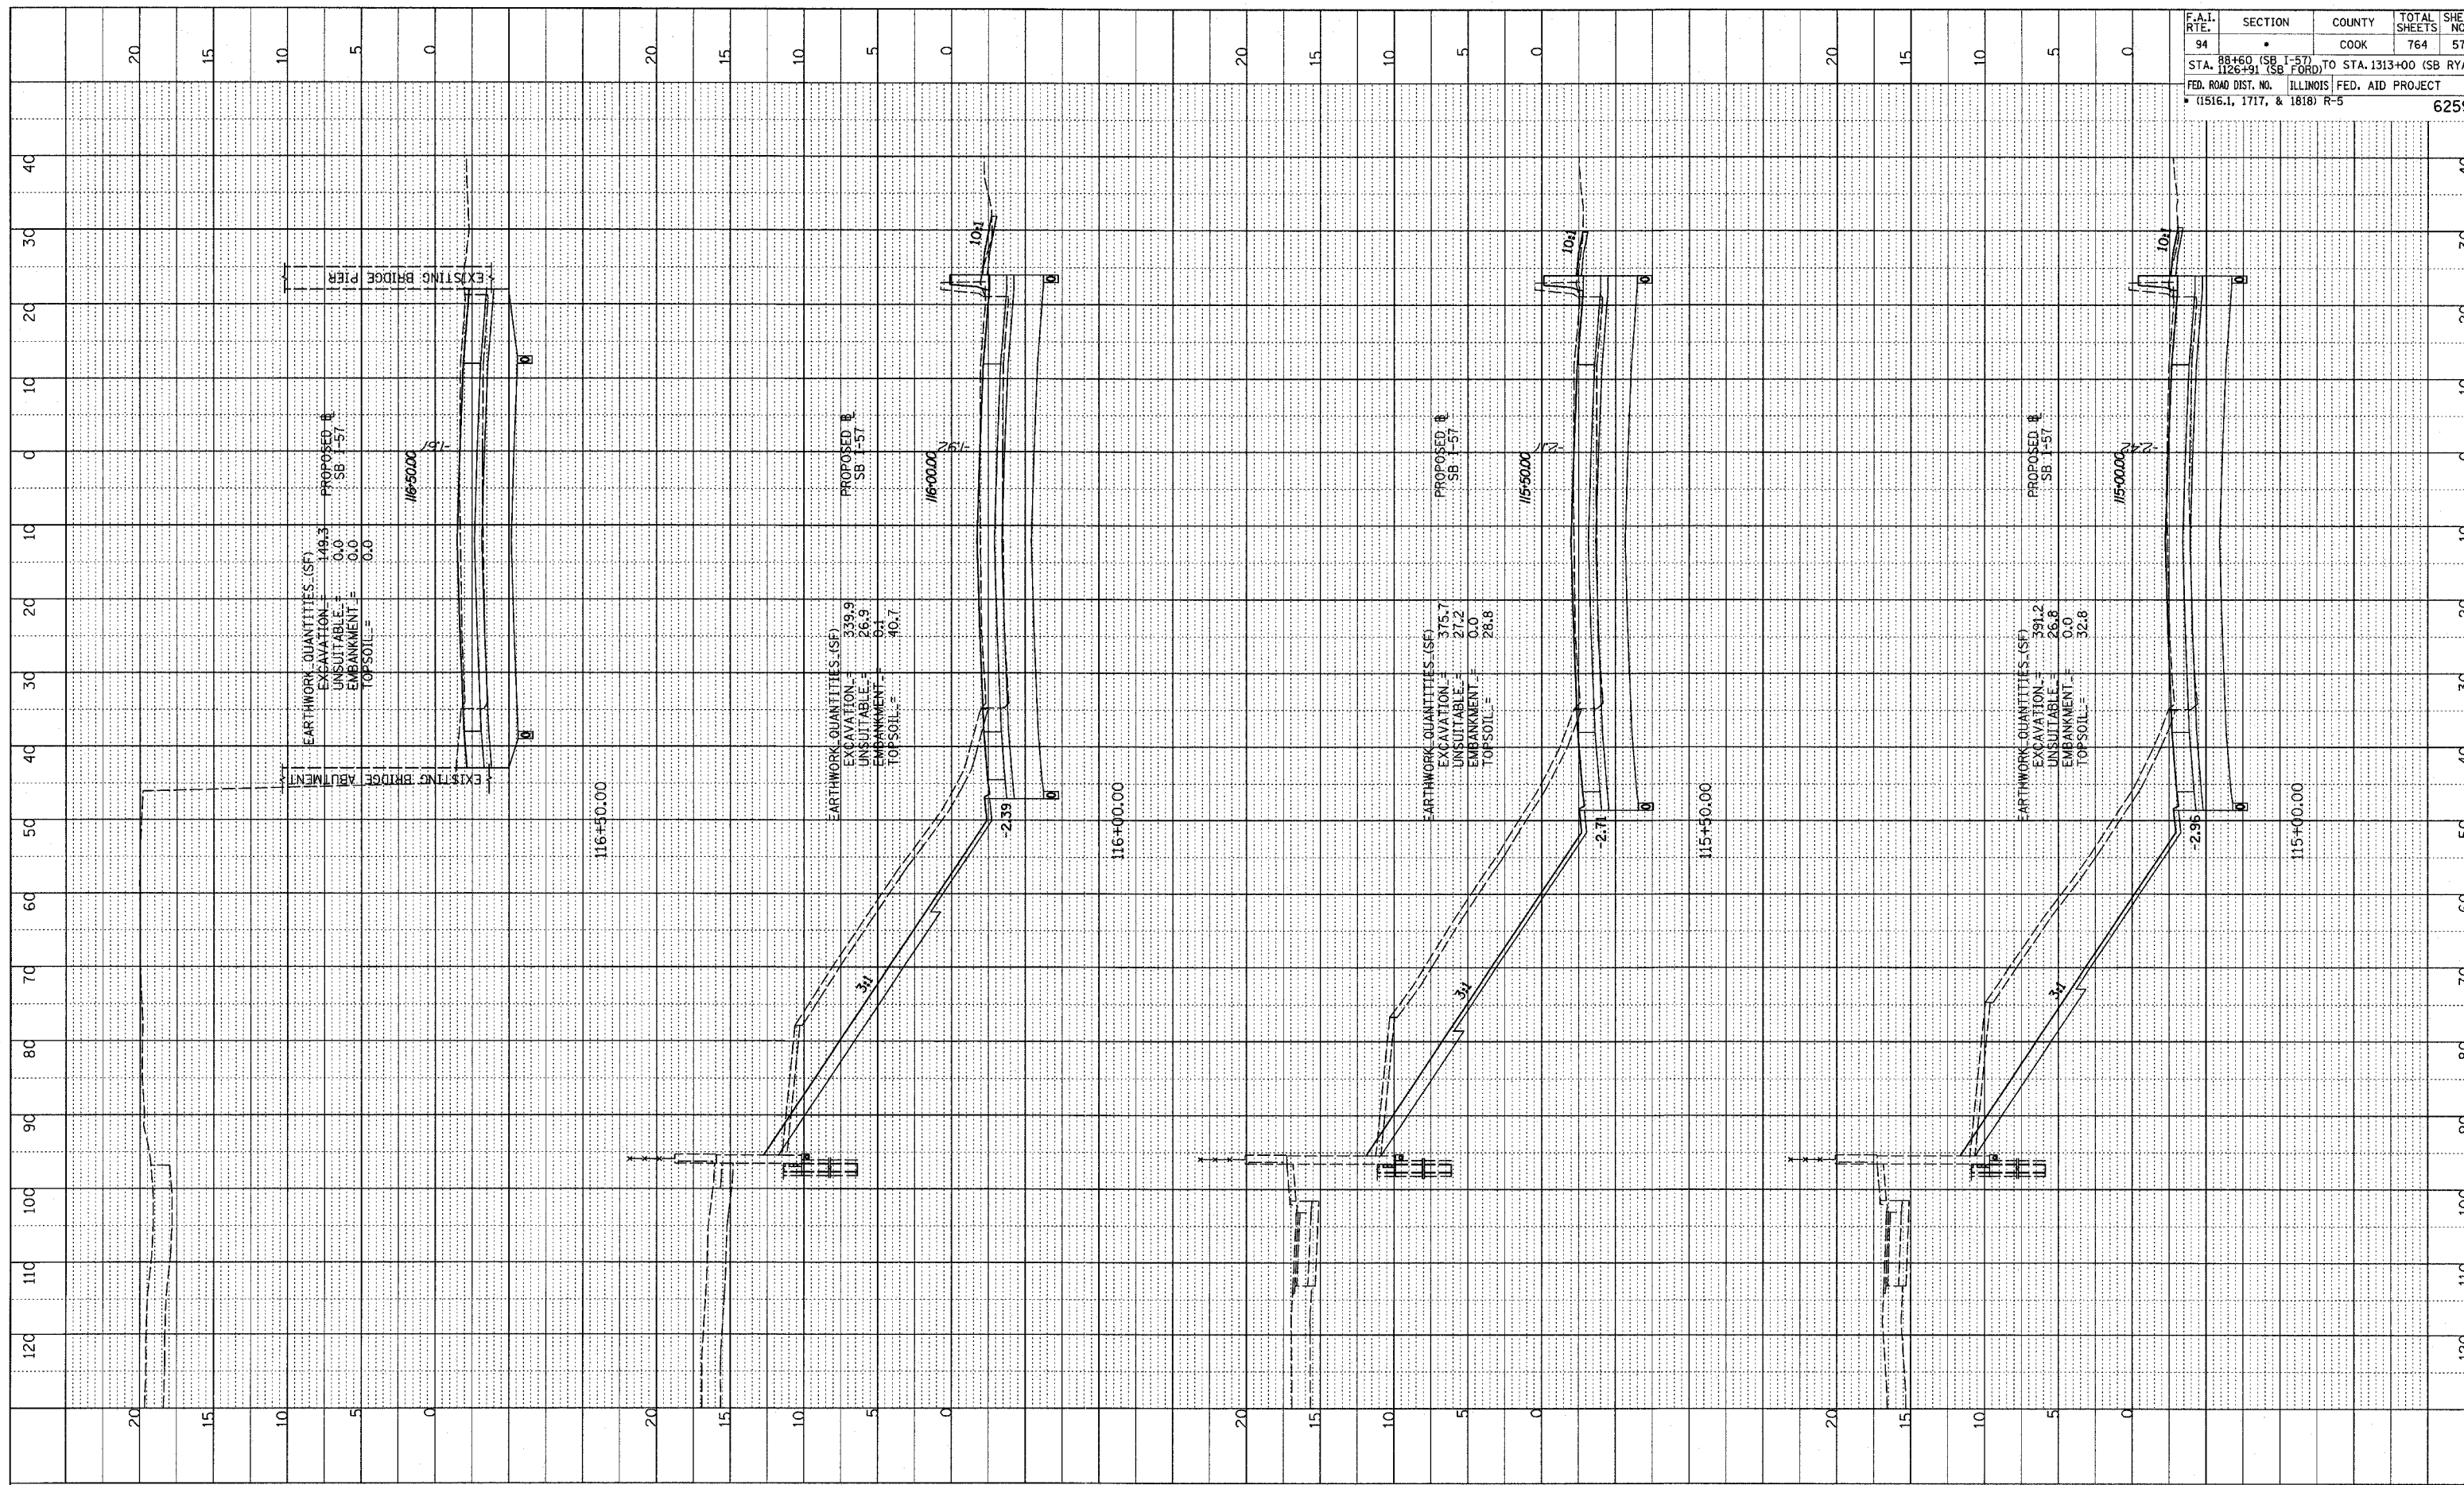

TYLIN INTERNATIONAL

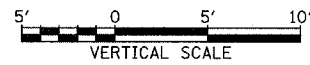

I-57 SOUTHBOUND
 STA. 115+00 TO STA. 116+50

02/27/2006 12:40 PM
 PA 0237-37000-02-300K-2-3x58167-W-010