



PROFILE DRAWN BY \_\_\_\_\_ DATE \_\_\_\_\_  
 CHECKED BY \_\_\_\_\_  
 GRADES CHECKED BY \_\_\_\_\_  
 NOTE BOOK NO. \_\_\_\_\_  
 SCALE: VERTICAL 1"=10'-0" HORIZONTAL 1"=40'-0"

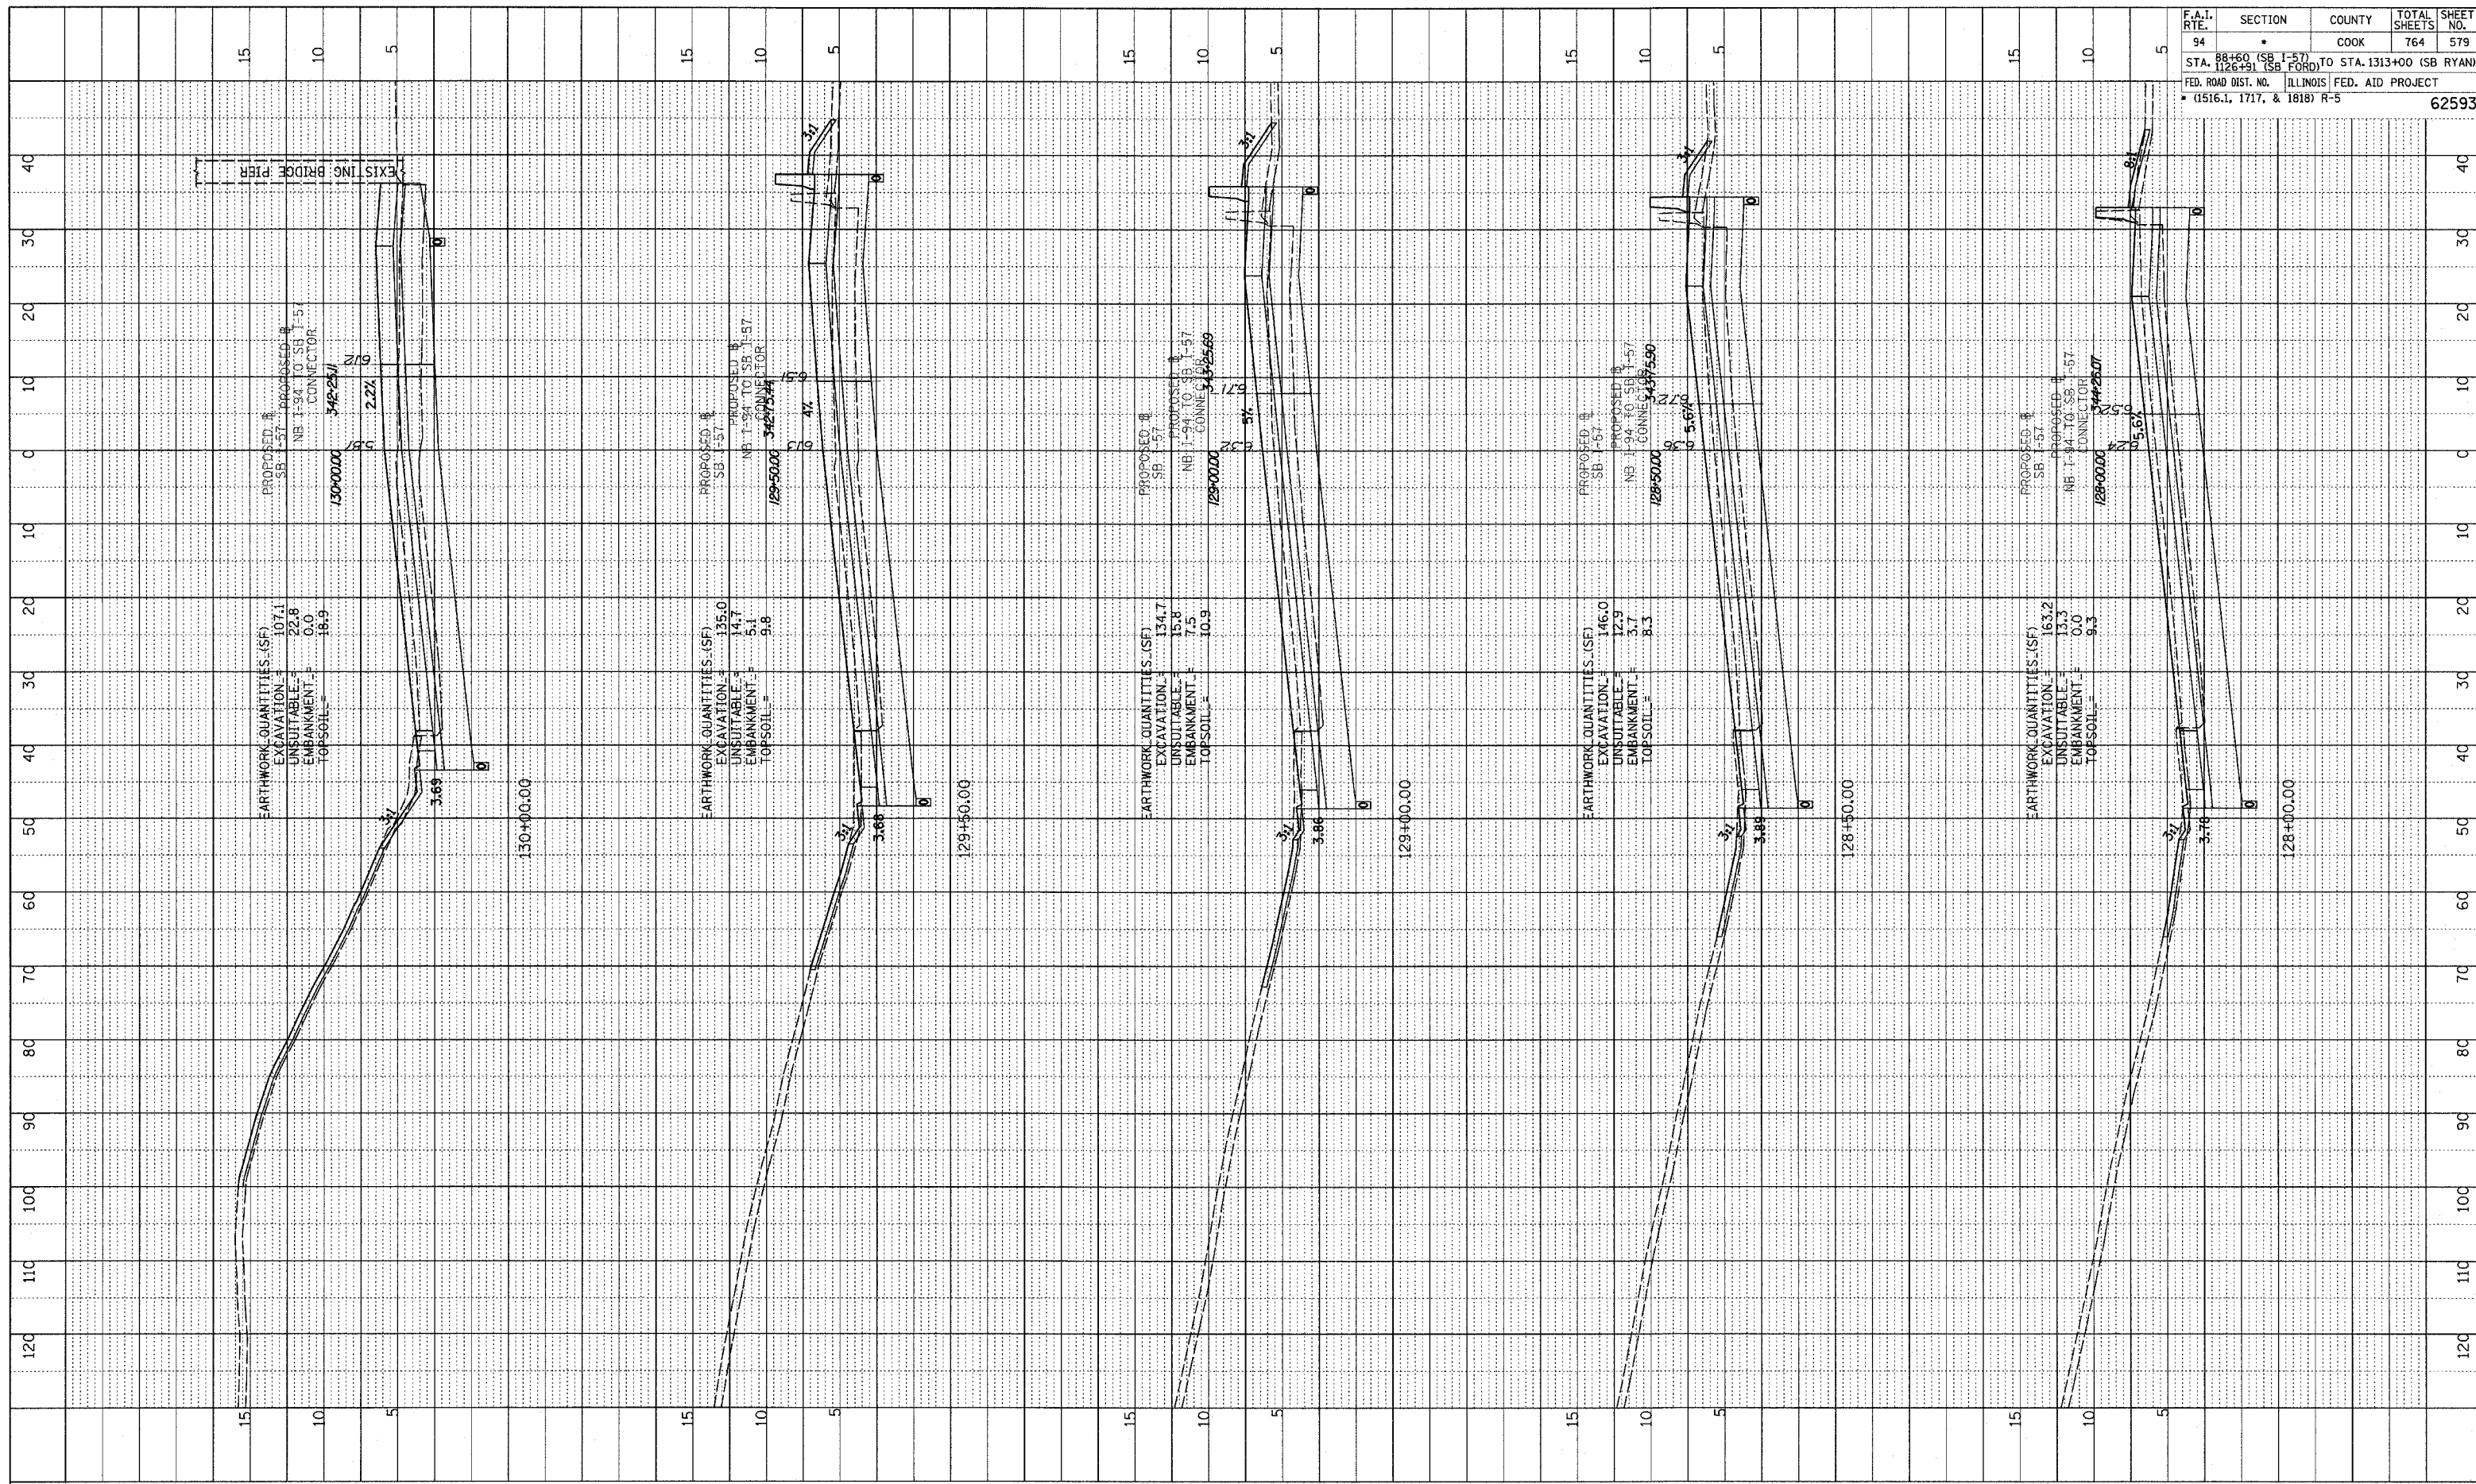

F.A.I. RTE.	SECTION	COUNTY	TOTAL SHEETS	SHEET NO.
94	88+60 (SB I-57) TO STA. 1313+00 (SB RYAN)	COOK	764	579
STA. 128+00 (SB FORD) TO STA. 1313+00 (SB RYAN) FED. ROAD DIST. NO. ILLINOIS FED. AID PROJECT (1516.1, 1717, & 1818) R-5				62593

TYLIN INTERNATIONAL

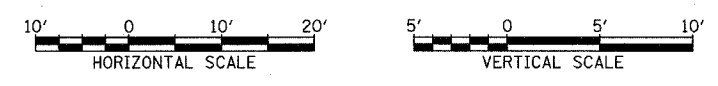

I-57 SOUTHBOUND  
 STA. 128+00 TO STA. 130+00

02/27/2008 12:45 PM