

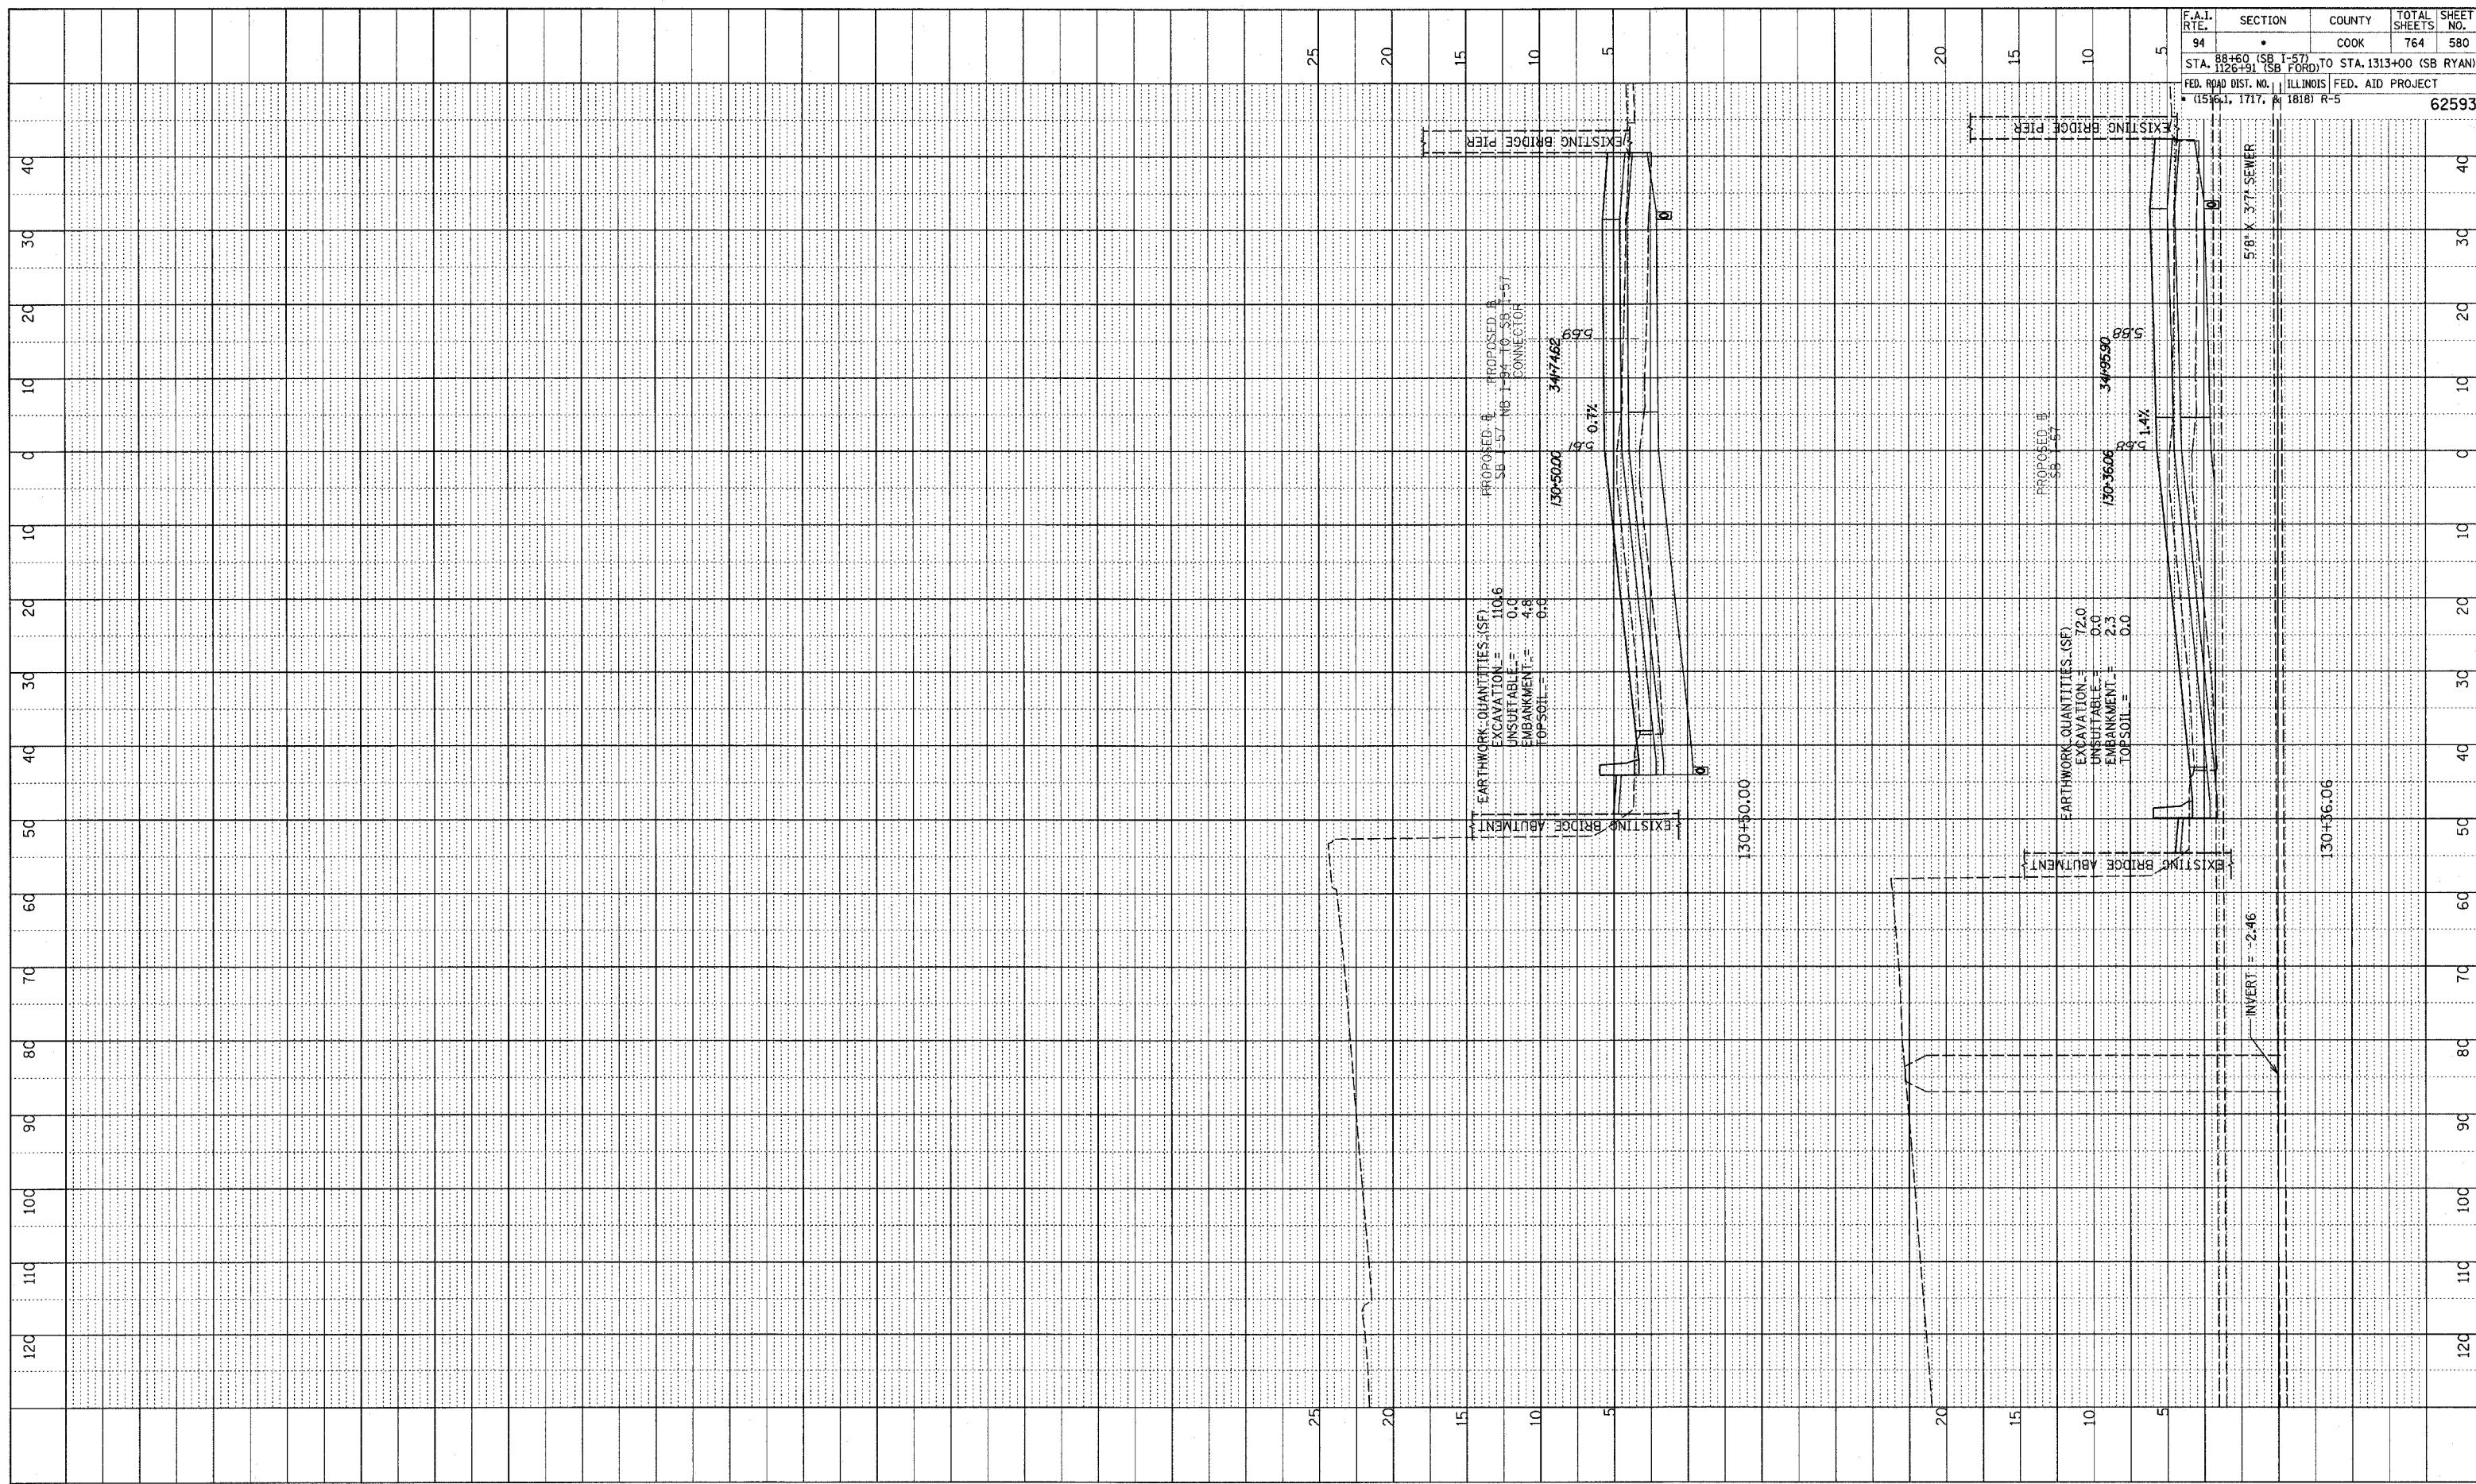


PROFILE DRAWING  
 DATE: \_\_\_\_\_ BY: \_\_\_\_\_  
 NOTE BOOK NO. \_\_\_\_\_  
 GRADES CHECKED \_\_\_\_\_  
 PLAN CHECKED \_\_\_\_\_  
 INCLUDE NOTATION CHKD \_\_\_\_\_

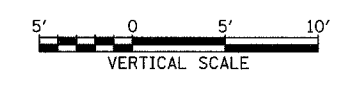

F.A.I. RTE.	SECTION	COUNTY	TOTAL SHEETS	SHEET NO.
94	88+60 (SB I-57) TO STA. 1313+00 (SB RYAN)	COOK	764	580
FED. ROAD DIST. NO. 11818 R-5				
				62593

TYLIN INTERNATIONAL

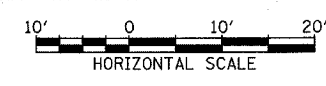

I-57 SOUTHBOUND  
 STA. 130+36.06 TO STA. 130+50

02/27/2006 12:45 PM