



PROFILE SURVEYED
 CALCULATED
 CHECKED
 NOTE BOOK NO.
 STRUCTURE NOTATIONS CHFD
 NO.

F.A.I. RTE.	SECTION	COUNTY	TOTAL SHEETS	SHEET NO.
94	88+60 (SB I-57) TO STA. 1313+00 (SB RYAN)	COOK	764	585
STA. 1126+91 (SB FORD) TO STA. 1313+00 (SB RYAN)				
FED. ROAD DIST. NO. ILLINOIS FED. AID PROJECT				
• (1516.1, 1717, & 1818) R-5				
				62593

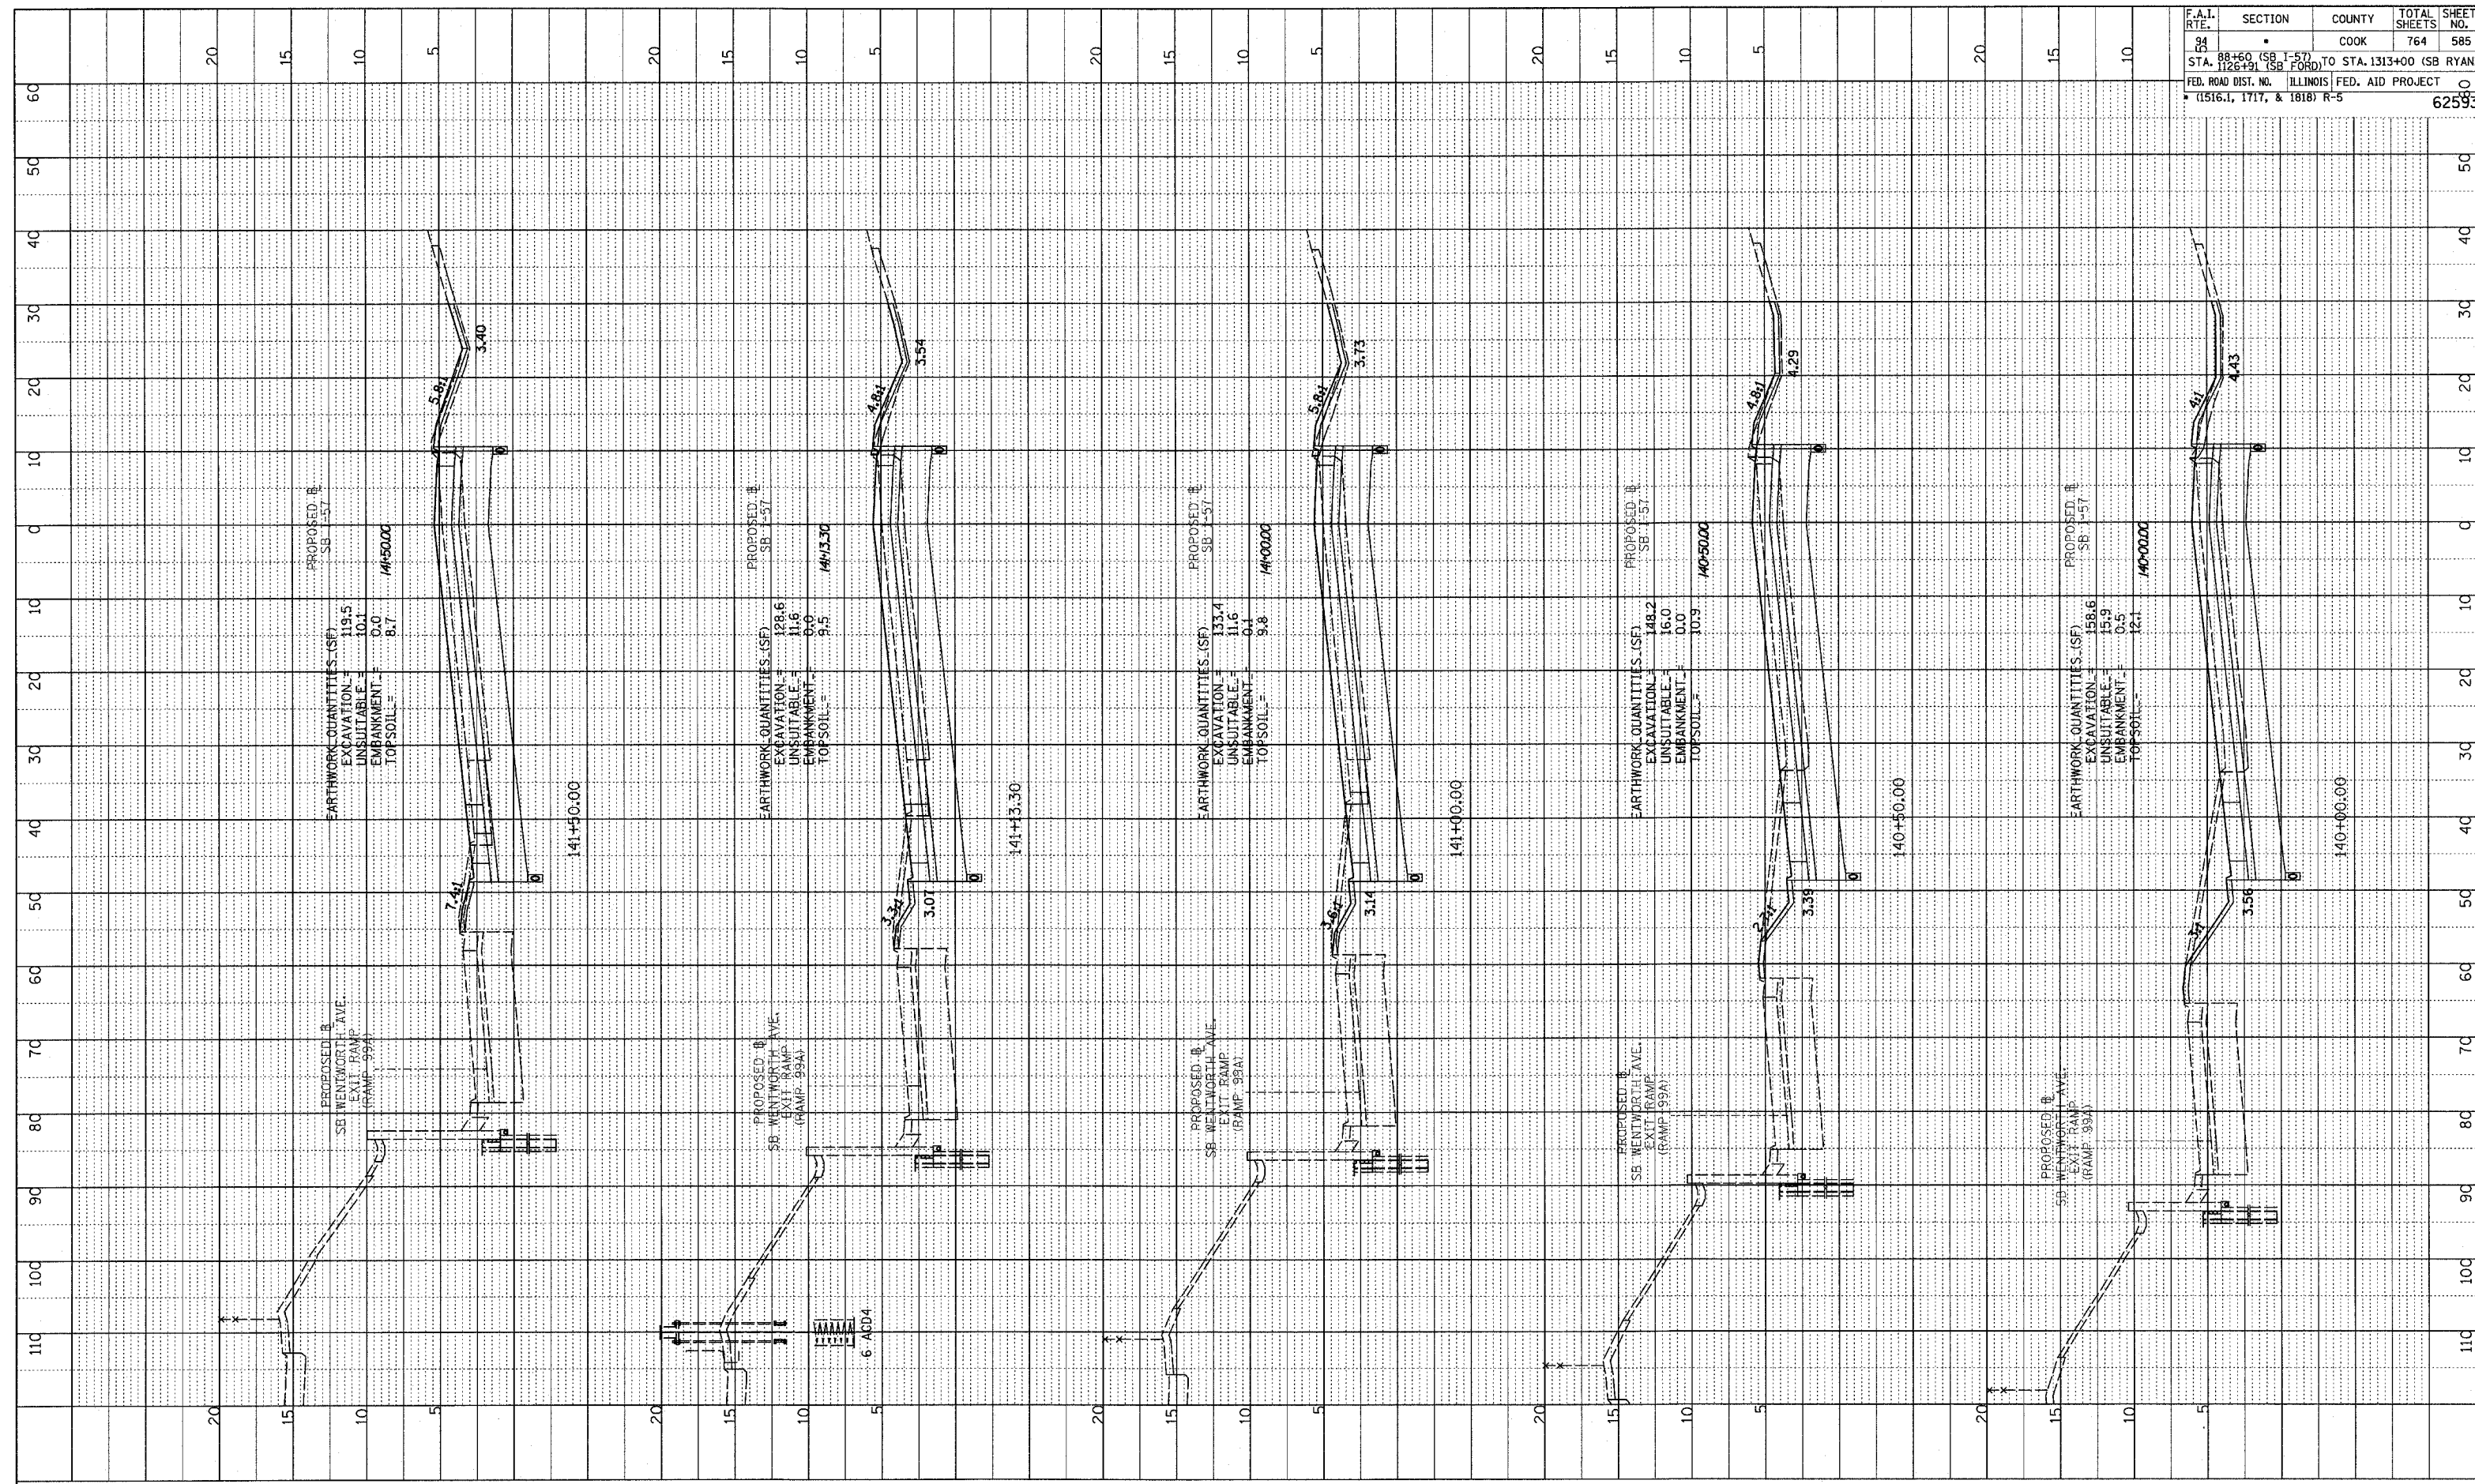

TYLIN INTERNATIONAL

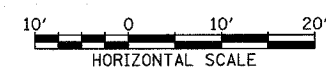

I-57 SOUTHBOUND
 STA. 140+00 TO STA. 141+50

02/21/2006 12:49 PM P:\02373\road\23\app\23\ss\99a.dgn