

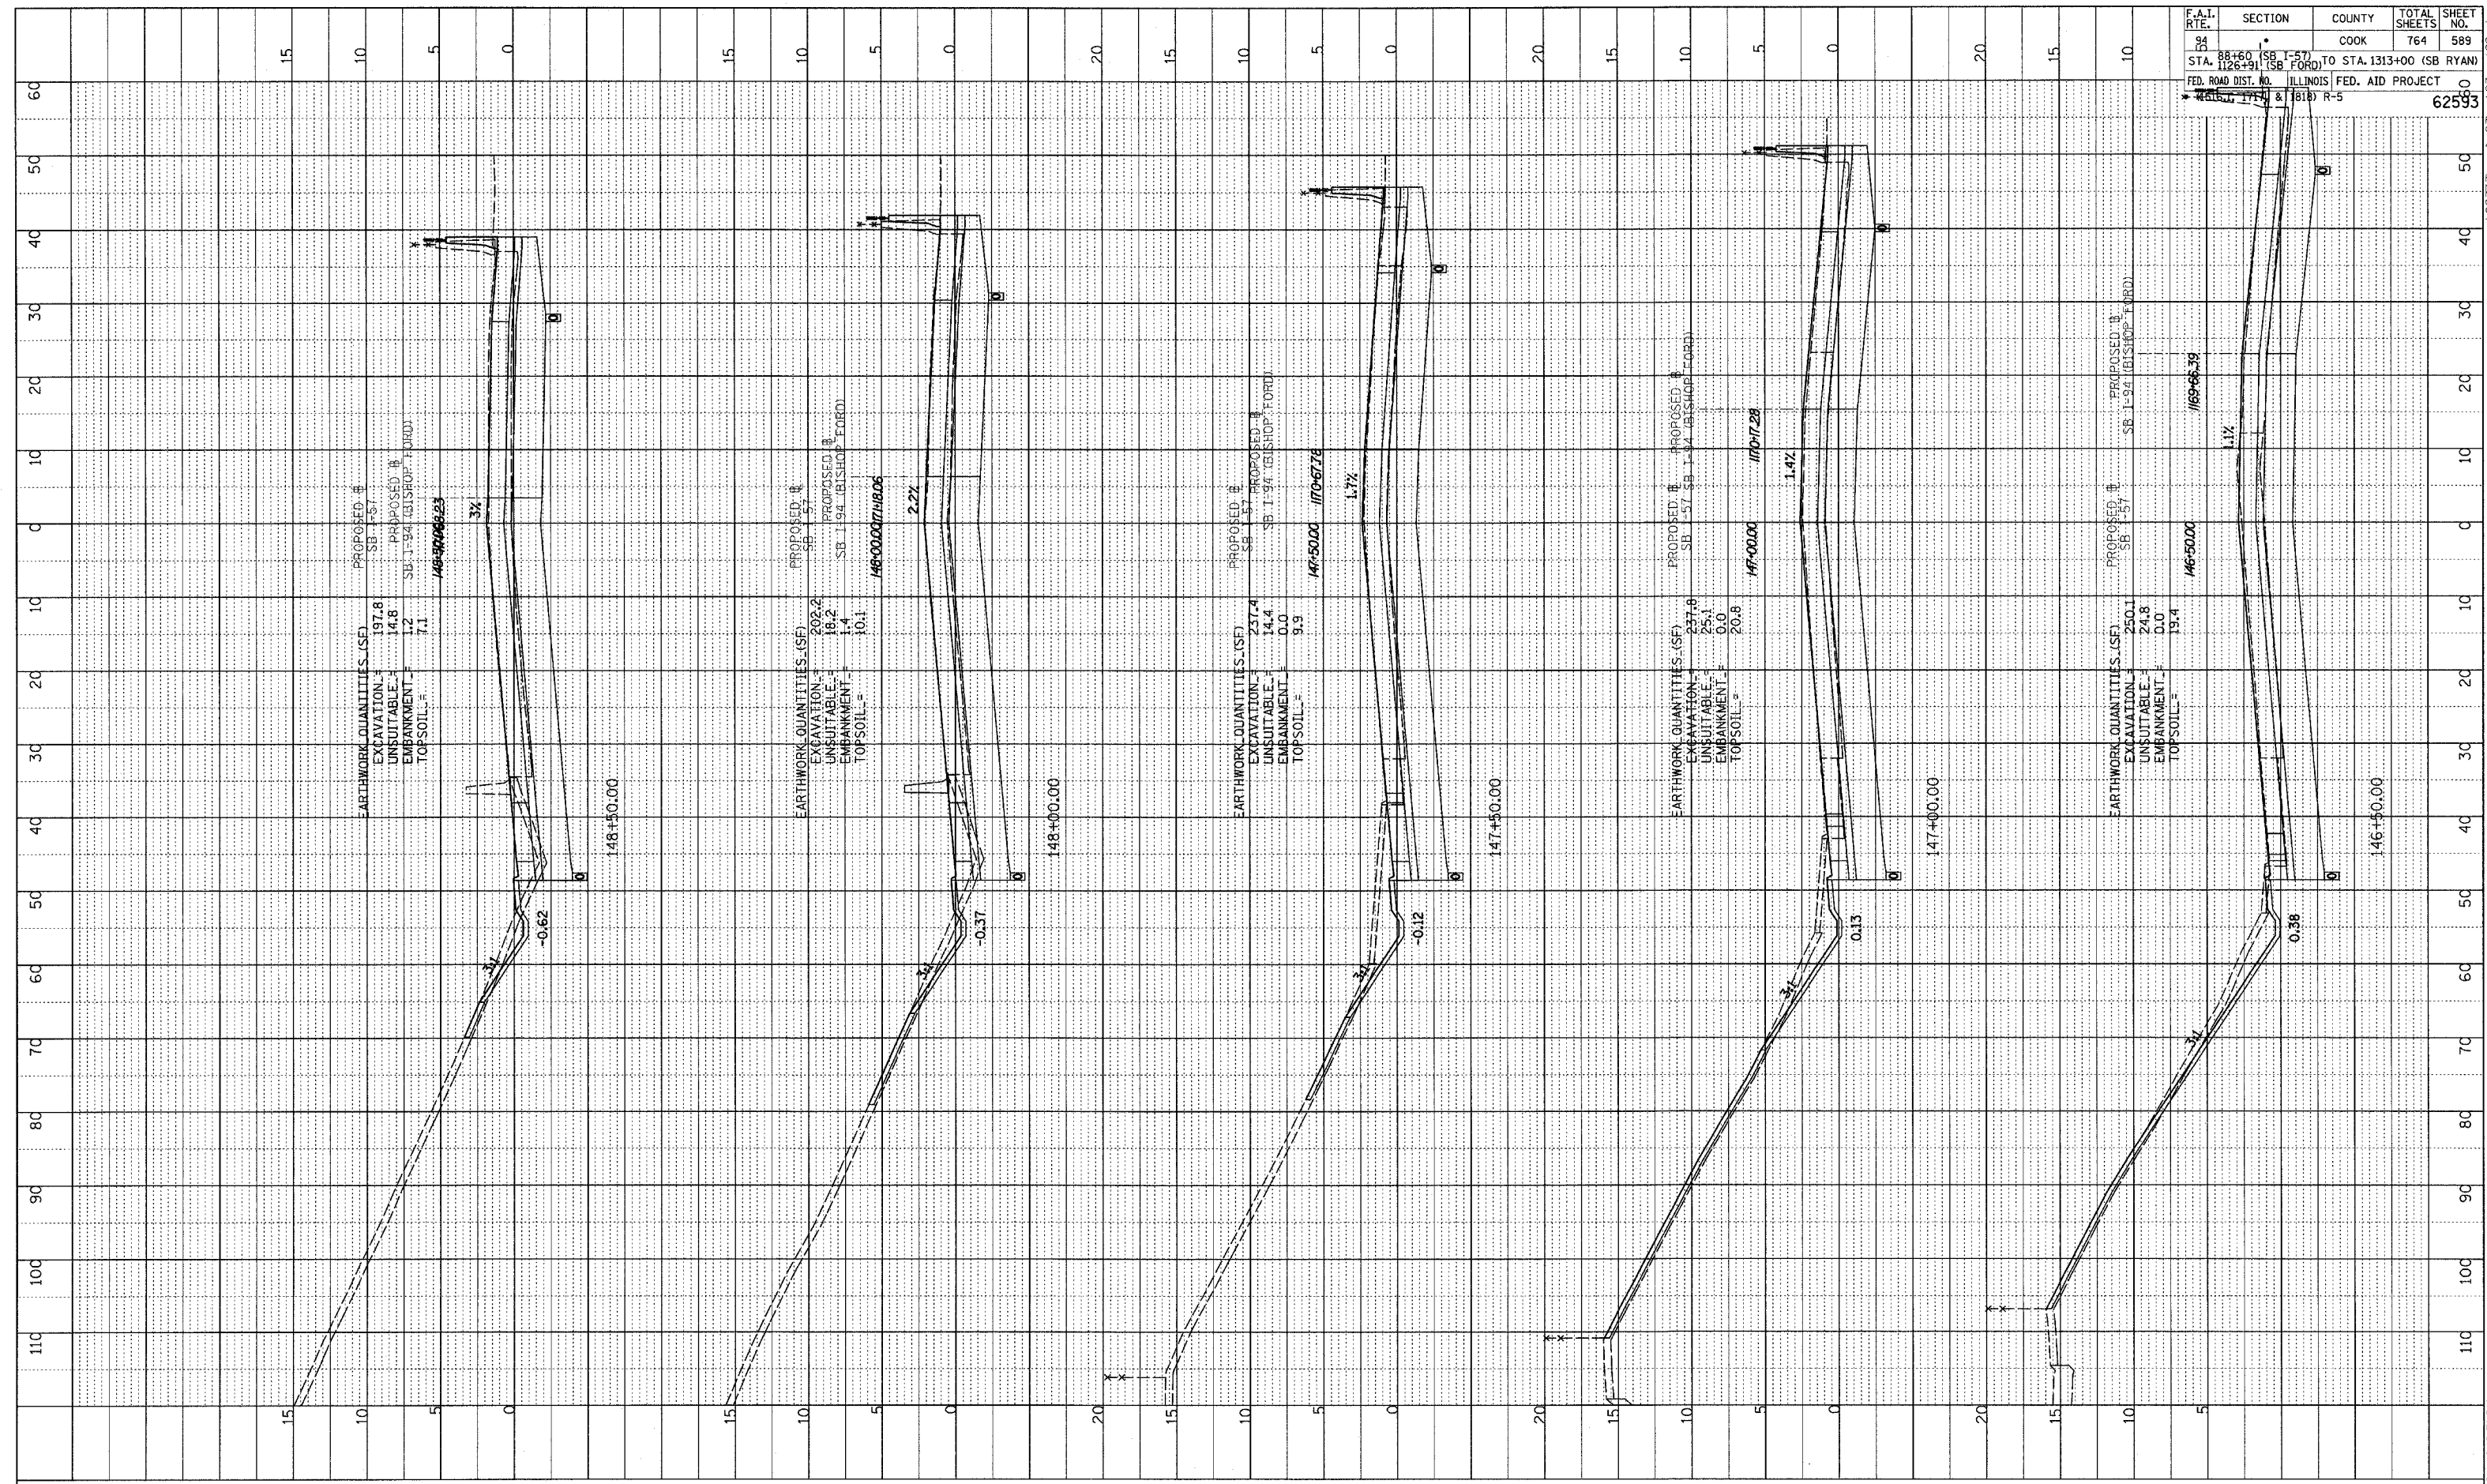


PROFILE SURVEYED
 PLOTTED CHECKED
 DATE
 NO. _____
 STRUCTURE NOTATION CHRD

F.A.I. RTE.	SECTION	COUNTY	TOTAL SHEETS	SHEET NO.
54	SB I-57	COOK	764	589
STA. 1126+91 (SB FORD) TO STA. 1313+00 (SB RYAN)				
FED. ROAD DIST. NO. ILLINOIS FED. AID PROJECT				
81818 R-5				62593

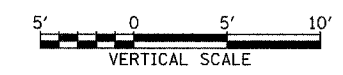

TYLIN INTERNATIONAL

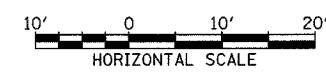

I-57 SOUTHBOUND
 STA. 146+50 TO STA. 148+50

02/21/2006 12:25 PM