

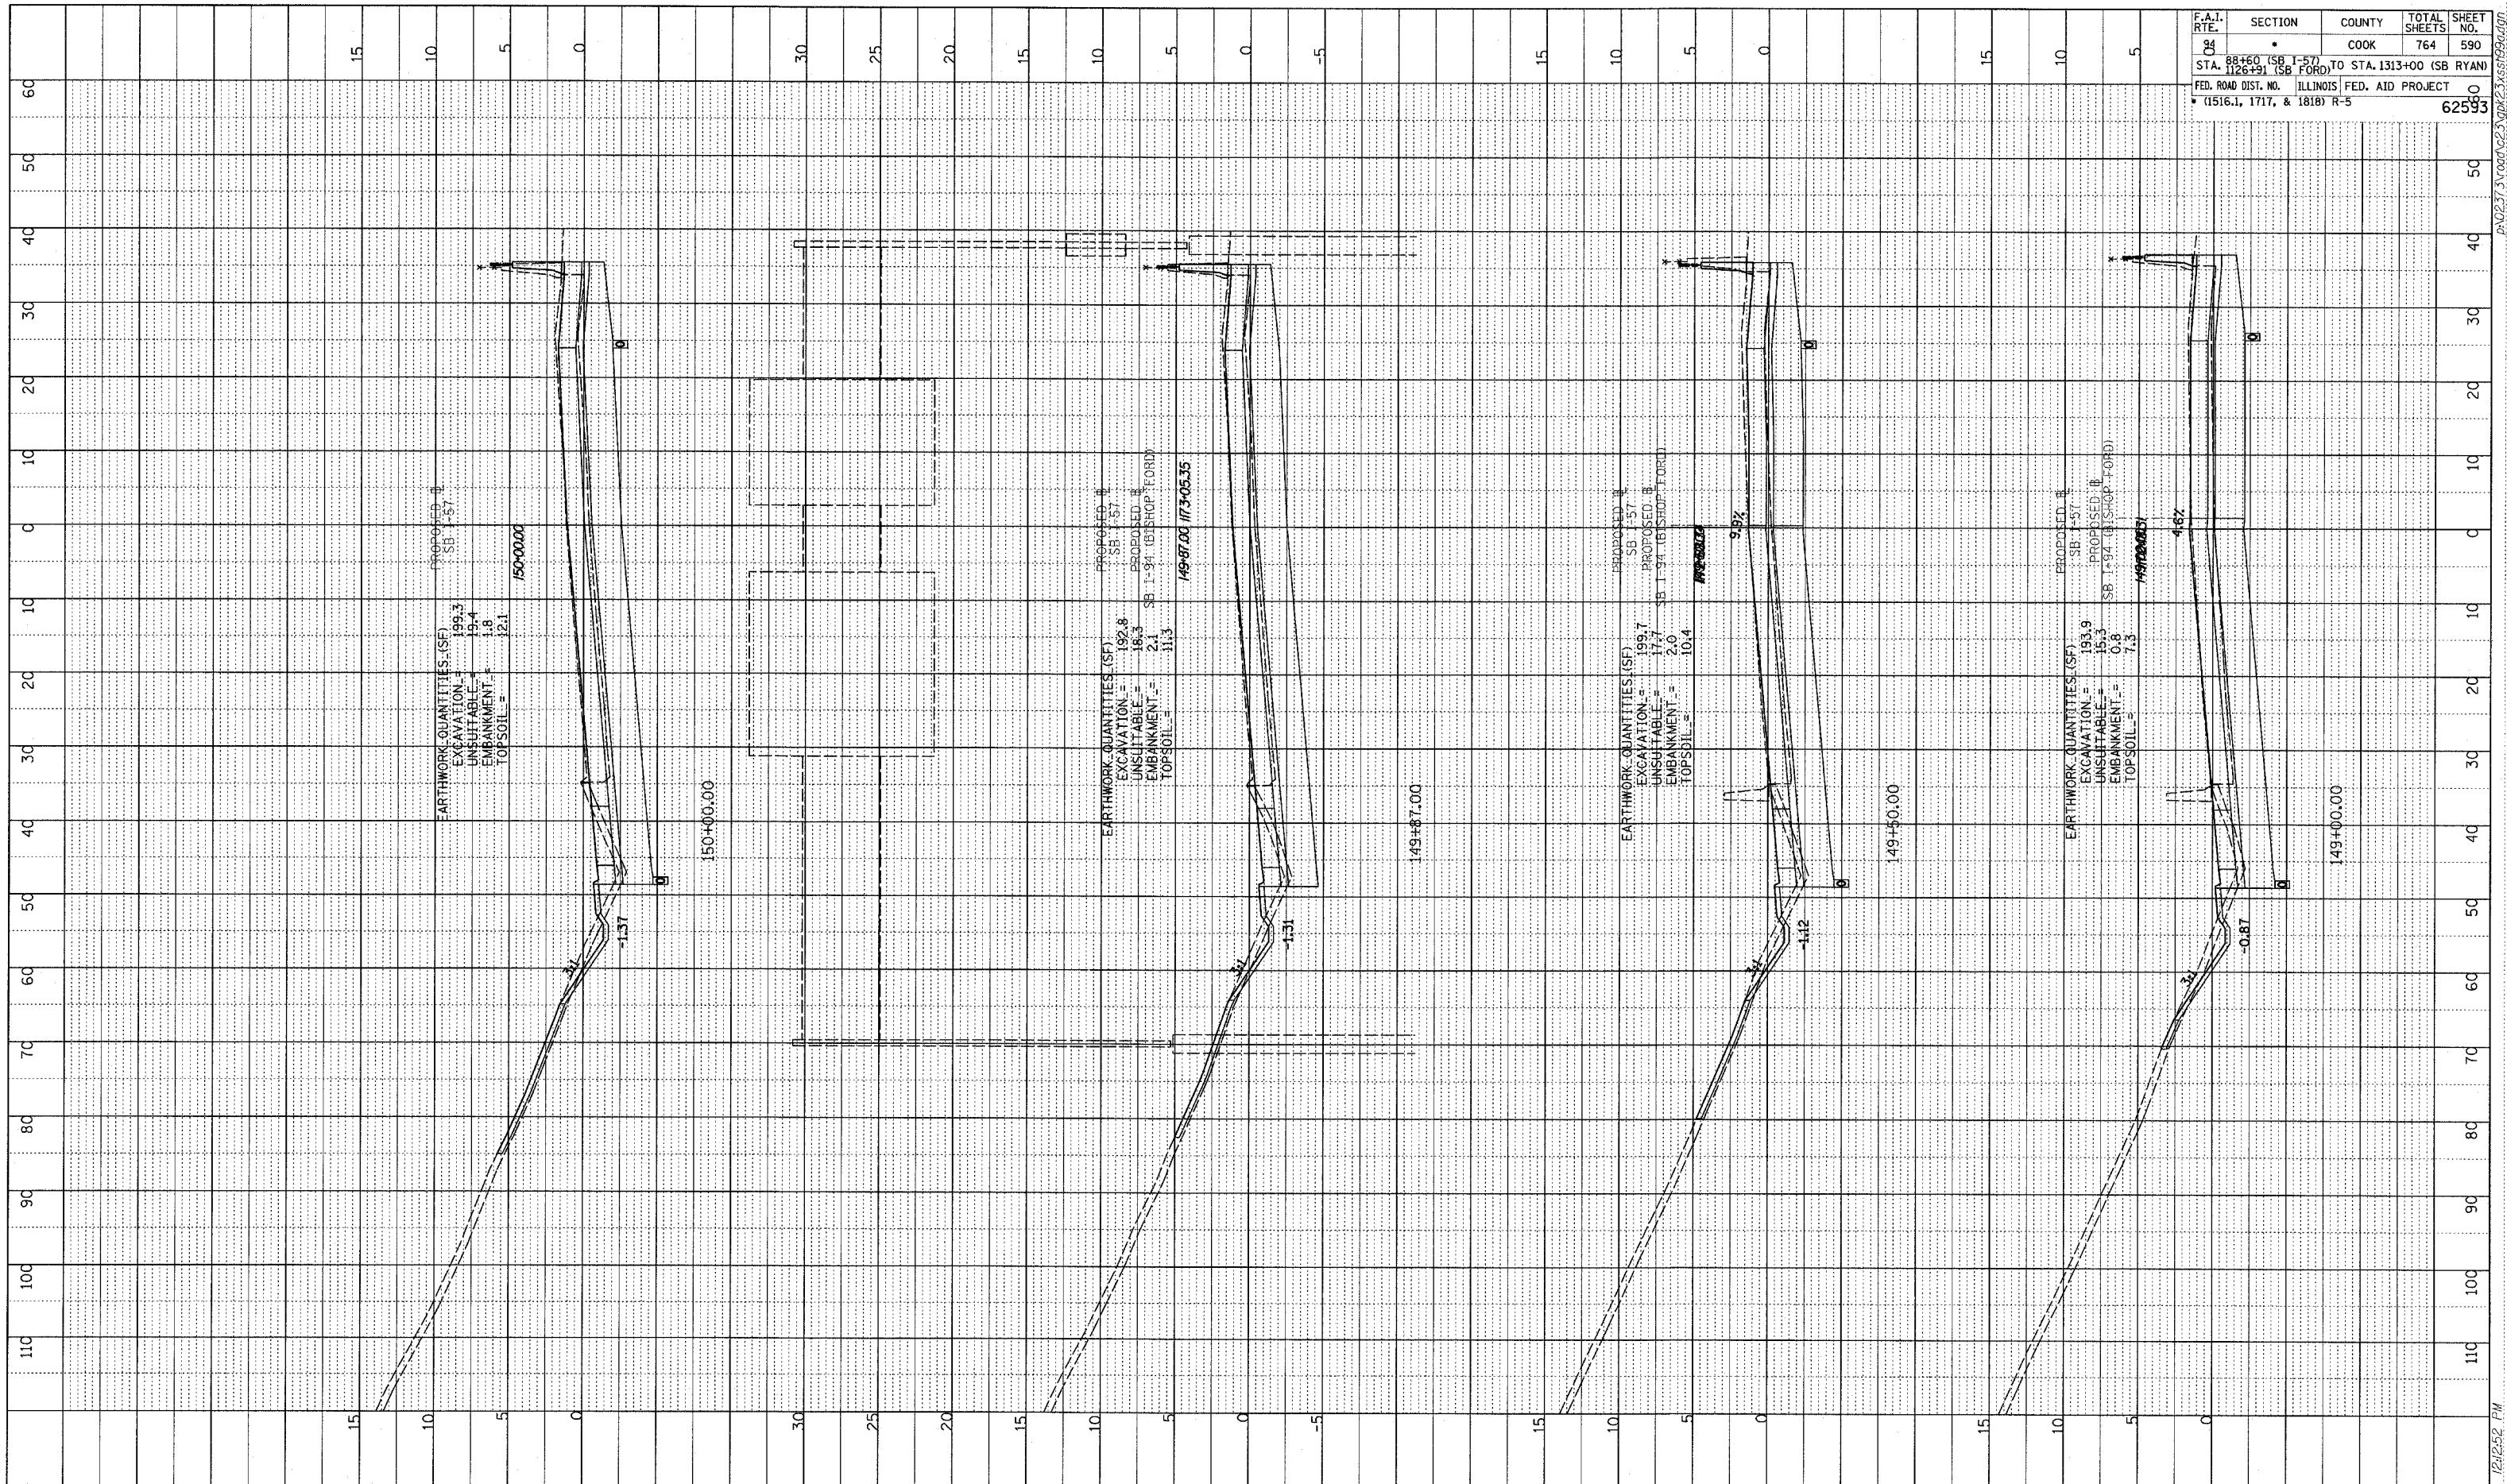


DATE: _____
 SURVEYED BY: _____
 PLOTTED BY: _____
 CHECKED BY: _____
 NO. _____
 STRUCTURE NOTATION: CHRD

F.A.T. RTE.	SECTION	COUNTY	TOTAL SHEETS	SHEET NO.
94	•	COOK	764	590
STA. 88+60 (SB I-57) TO STA. 1313+00 (SB RYAN)		FED. ROAD DIST. NO. ILLINOIS FED. AID PROJECT		
(1516.1, 1717, & 1818) R-5		62593		

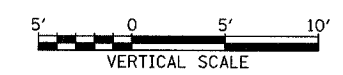

TYLIN INTERNATIONAL

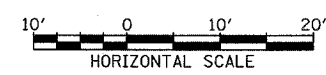

I-57 SOUTHBOUND
 STA. 149+00 TO STA. 150+00

02/27/2006 12:42:52 PM P:\02\31\road\23\gdk23\st590a.dgn