


PROFILE
 NO. _____
 DATE _____
 SURVEYED _____
 PLOTTED _____
 CHECKED _____
 BY _____
 NO. _____
 STRUCTURE NOTATION CHRD



F.A.I. RTE.	SECTION	COUNTY	TOTAL SHEETS	SHEET NO.
94	1208+00 (SB FORD) TO STA. 1313+00 (SB RYAN)	COOK	764	597
FED. ROAD DIST. NO. 11516.1, 1717, 1818			ILLINOIS FED. AID PROJECT R-5	
				62593

TYLIN INTERNATIONAL

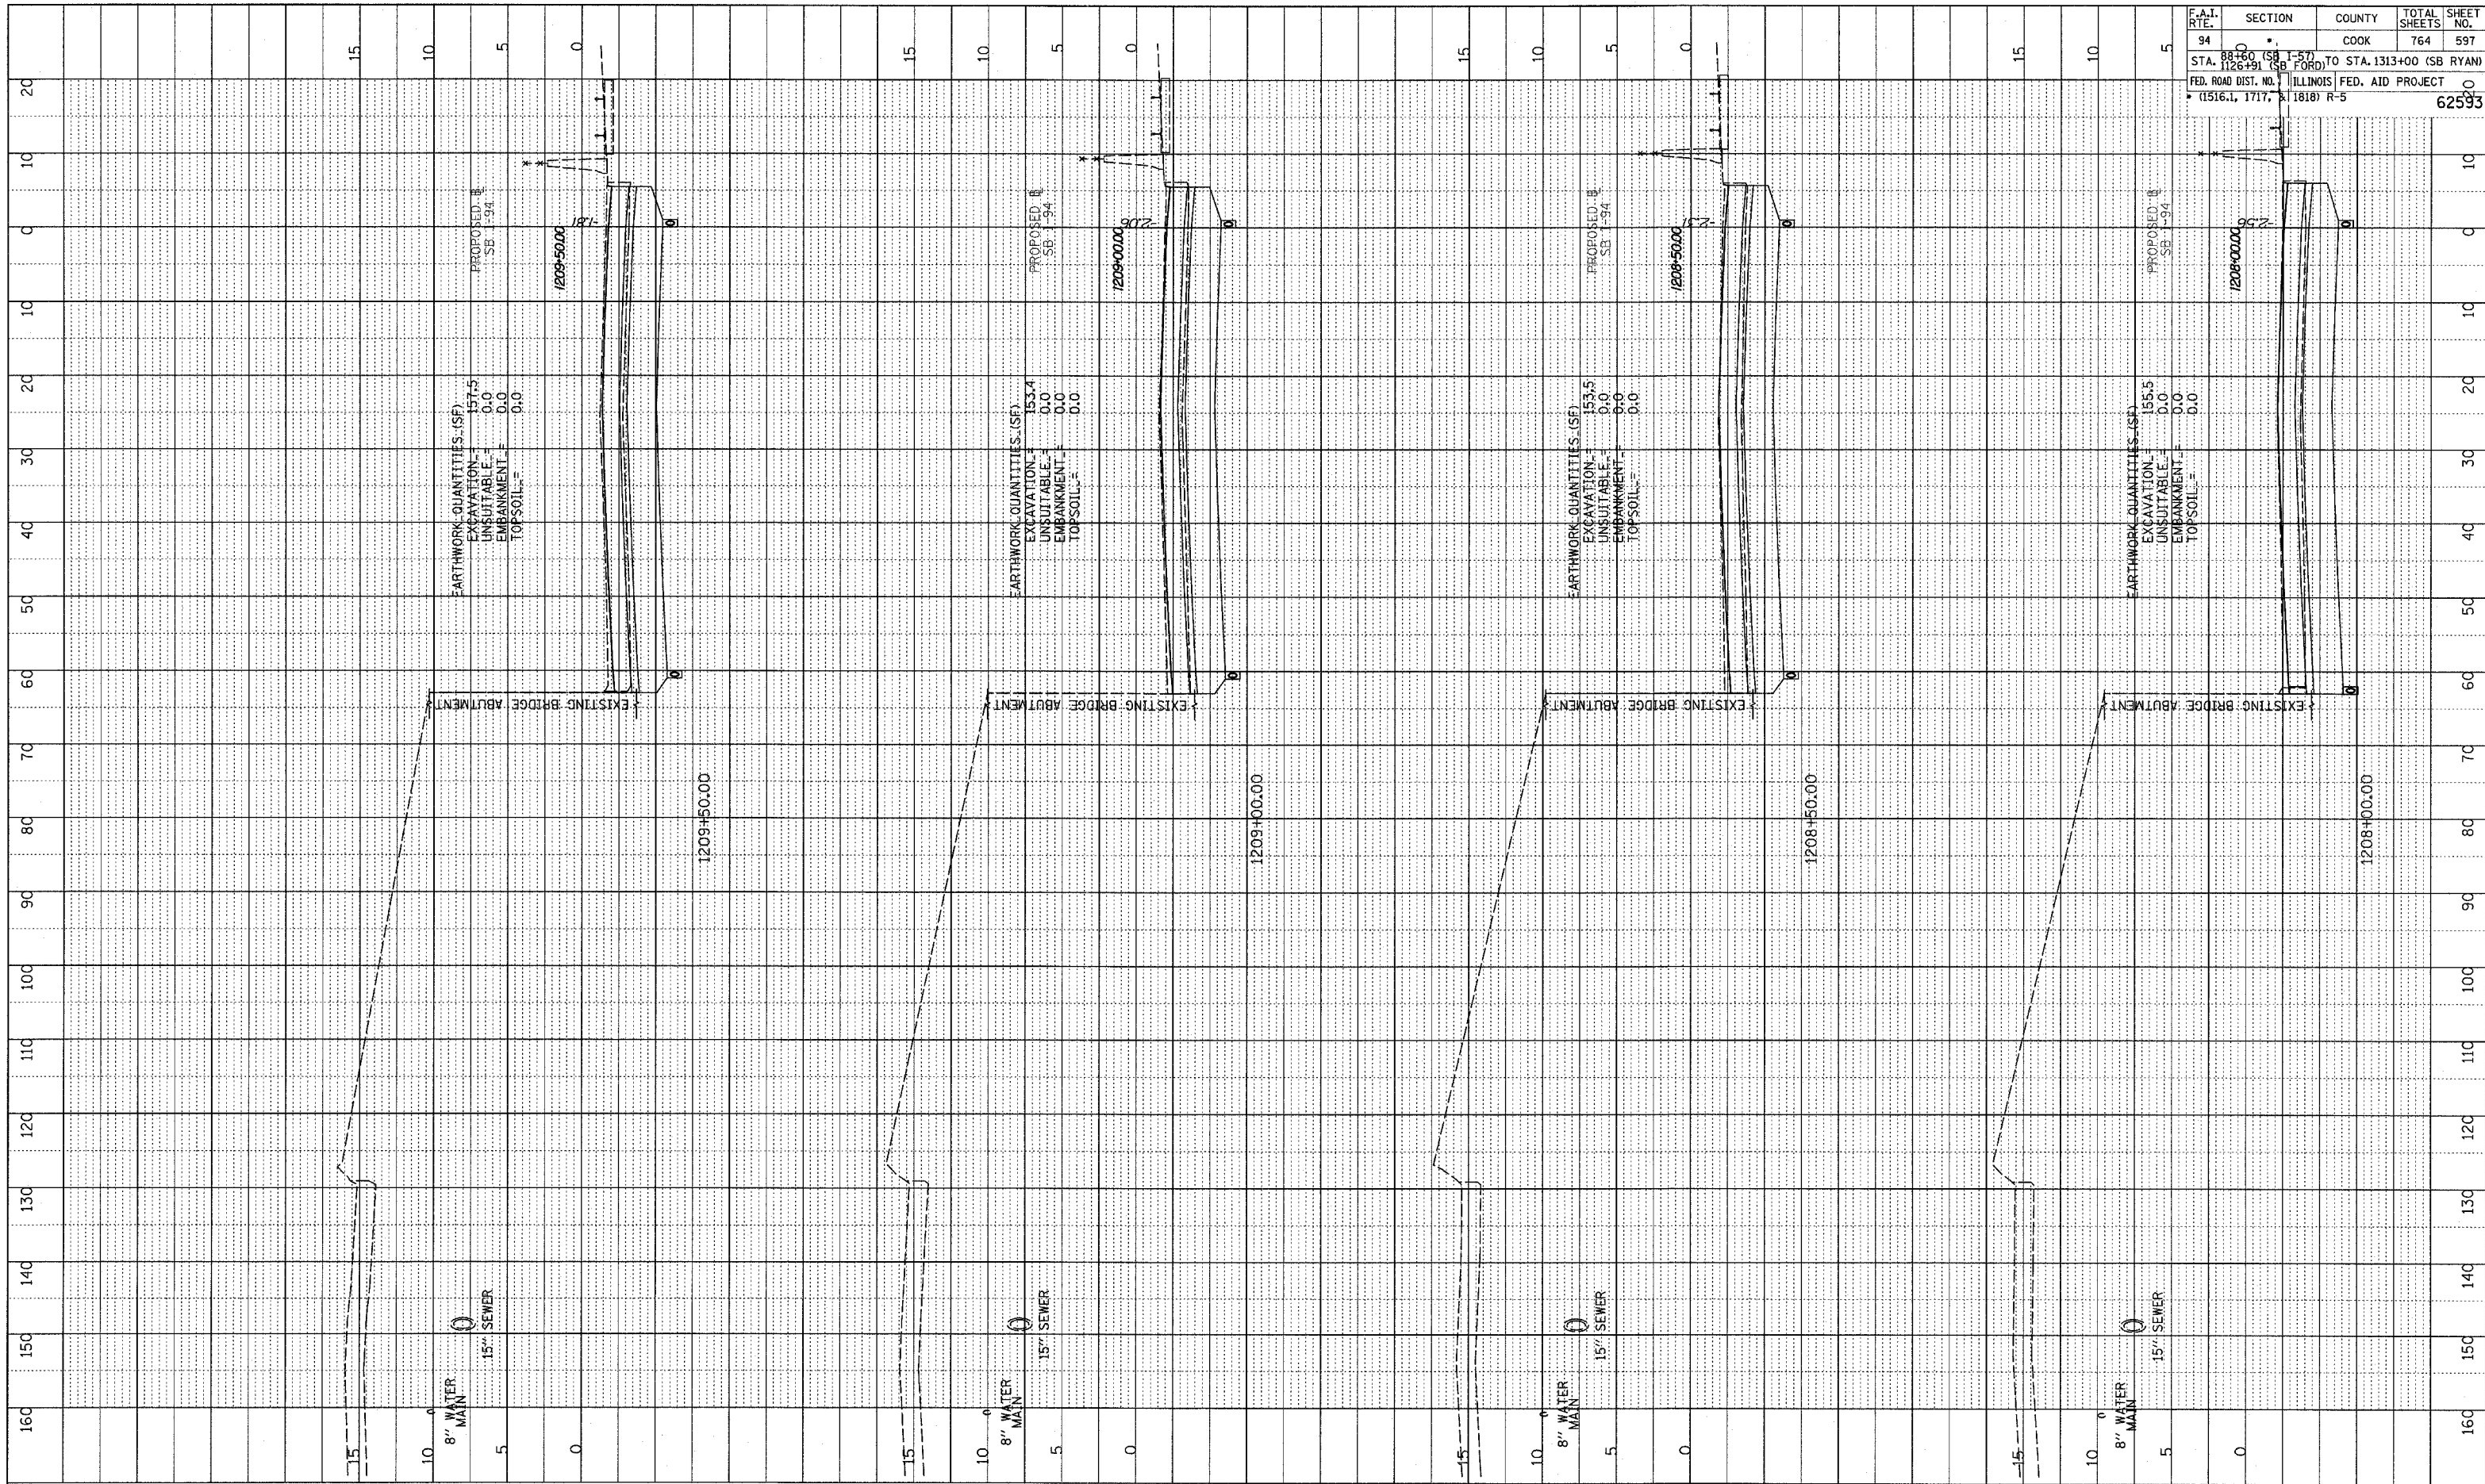

I-94 SOUTHBOUND (DAN RYAN EXPWY)
 STA. 1208+00 TO STA. 1209+50

02/27/2006 12:25:56 PM P:\0231\road\0231\pk23\ss\p59a.dgn