

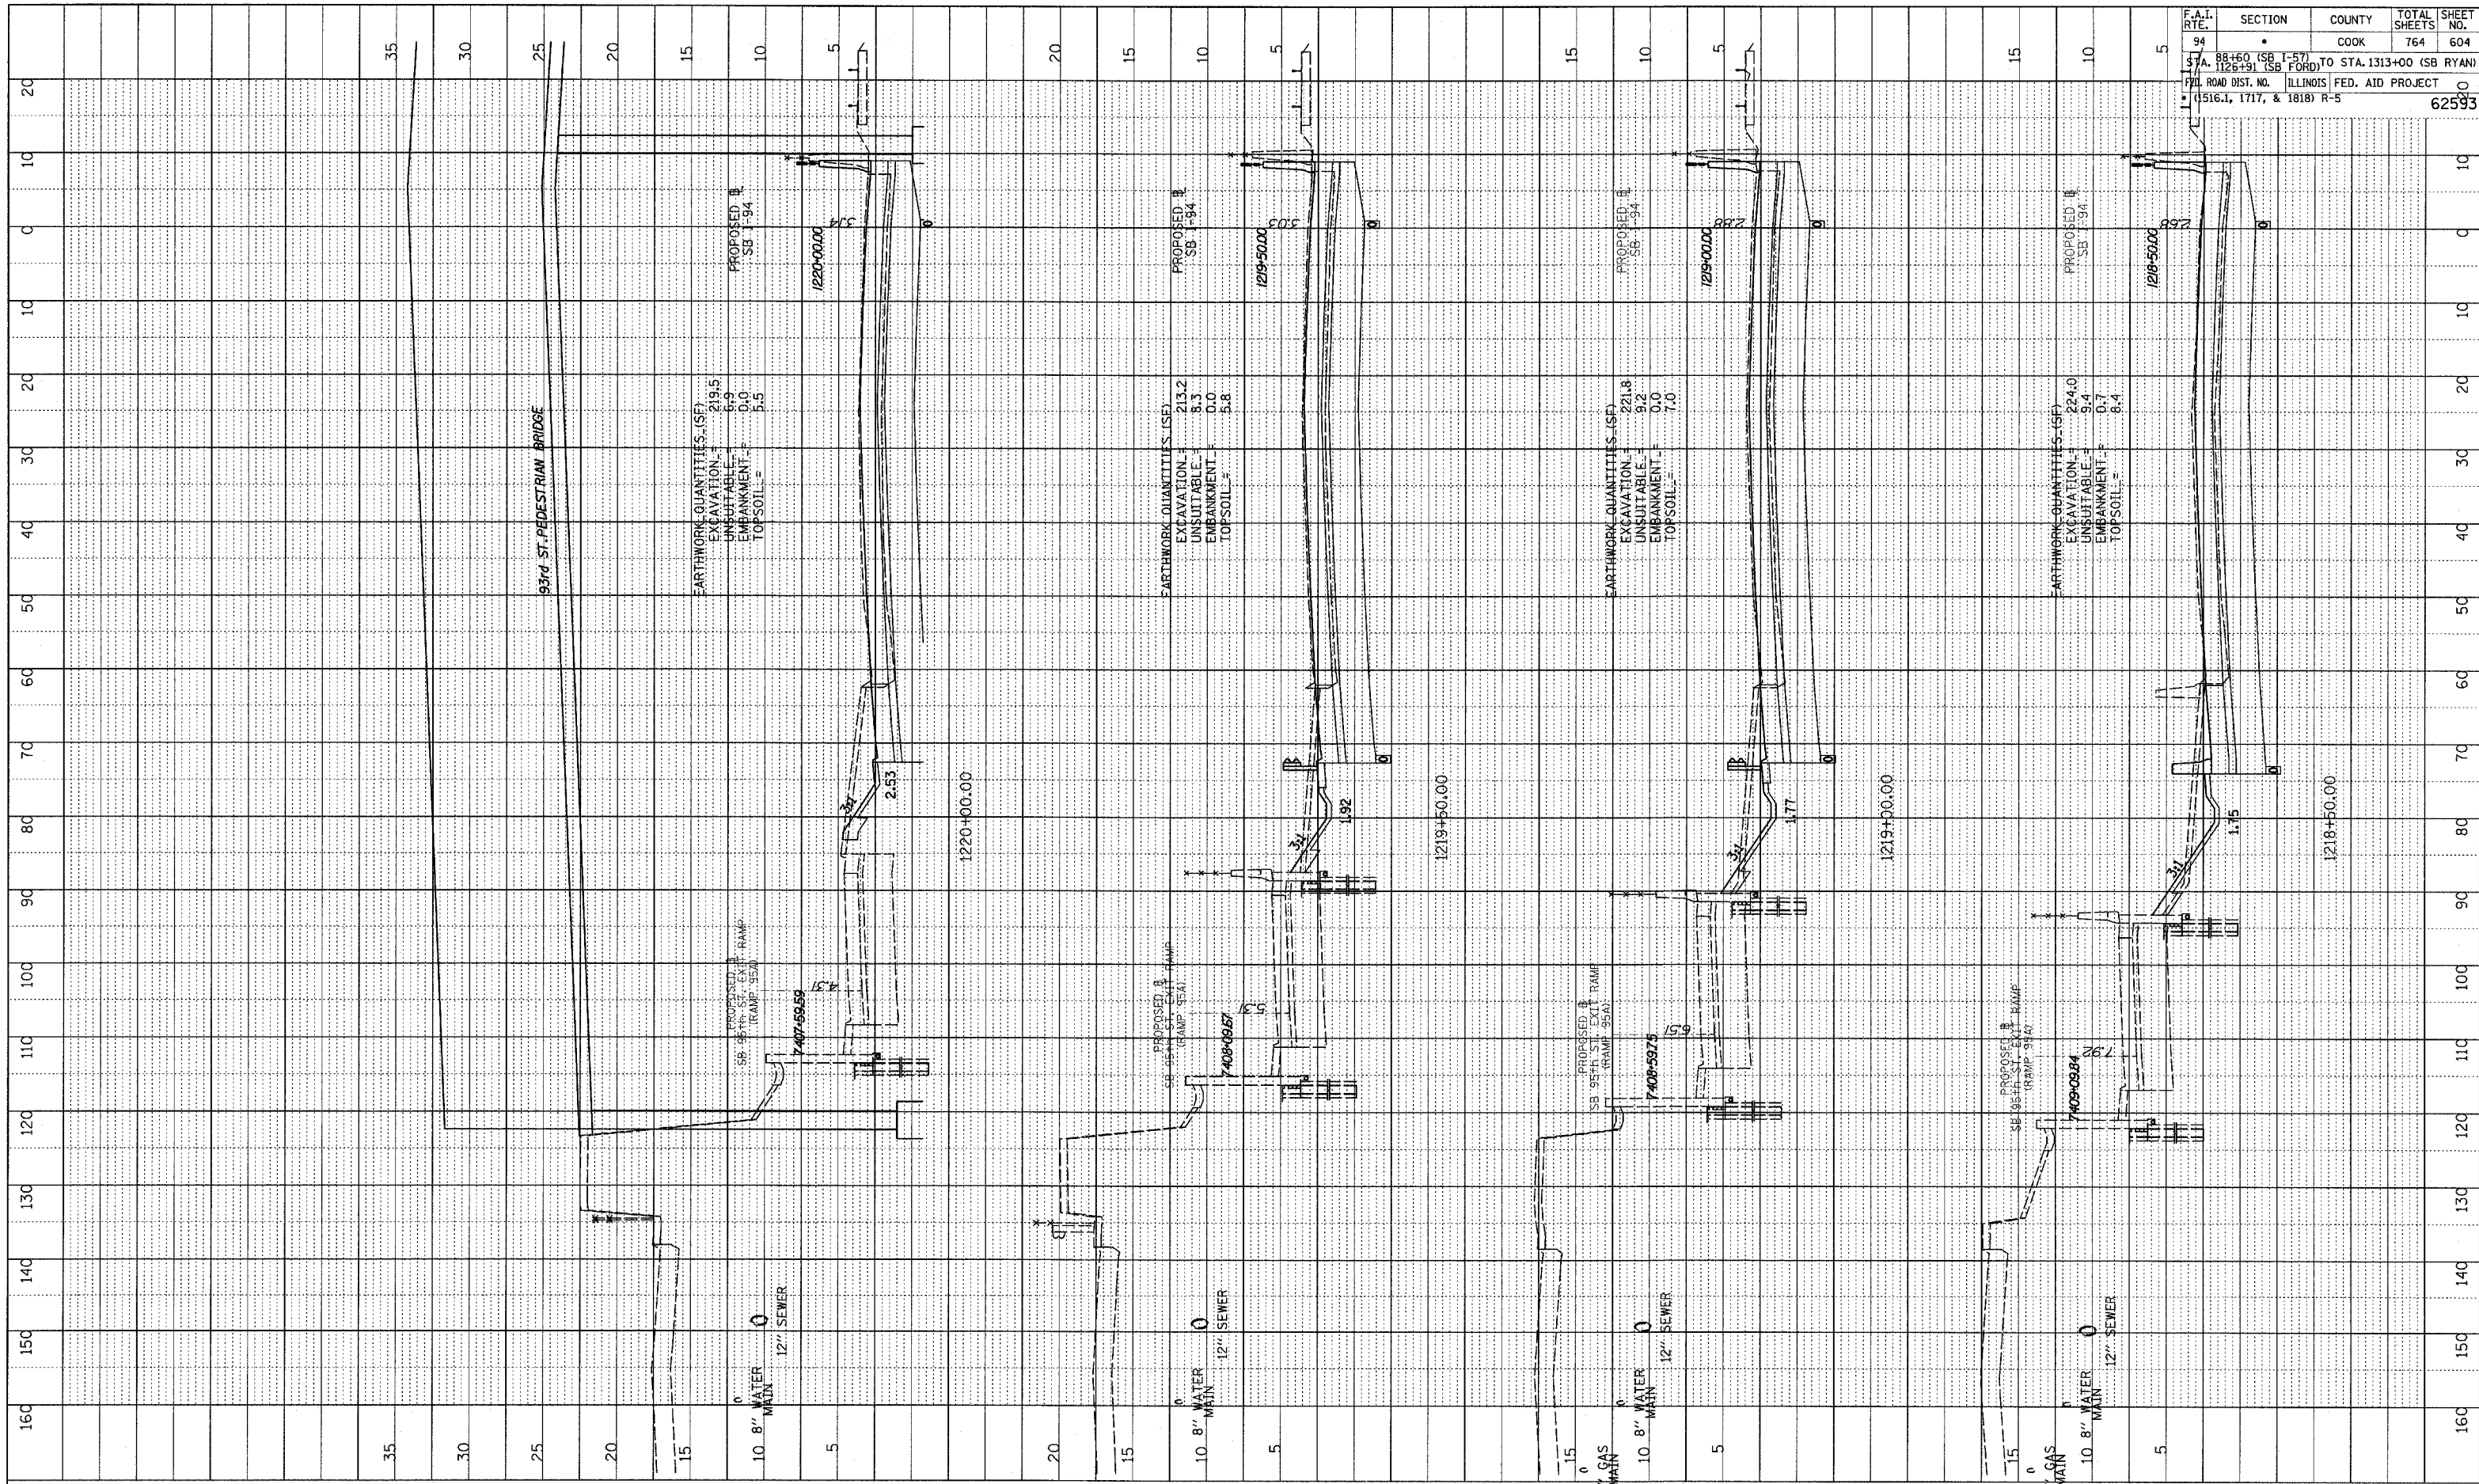


DATE: _____
 BY: _____
 PROFILE SURVEYED _____
 PLOTTED / CHECKED _____
 NOTE BOOK _____
 NO. _____
 STRUCTURE NOTATION CHRD

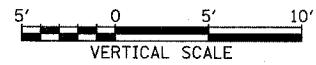

F.A.I. RTE.	SECTION	COUNTY	TOTAL SHEETS	SHEET NO.
94	•	COOK	764	604
STA. 88+60 (SB I-57)		TO STA. 1313+00 (SB RYAN)		
STA. 1126+91 (SB FORD)				
FED. ROAD DIST. NO. ILLINOIS		FED. AID PROJECT		
• (1516.1, 1717, & 1818) R-5				62593

TYLIN INTERNATIONAL

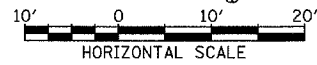

I-94 SOUTHBOUND (DAN RYAN EXPWY)
 STA. 1218+50 TO STA. 1220+00

P:\02\3\road\23\gk\23\ss\95a.dgn 02/27/2006 12:50:4 PM