



PROFILE SUBMITTED BY: _____
 DATE: _____
 PLOTTED BY: _____
 CHECKED BY: _____
 NOTE BOOK NO.: _____
 STRUCTURE NOTATION: CHRD

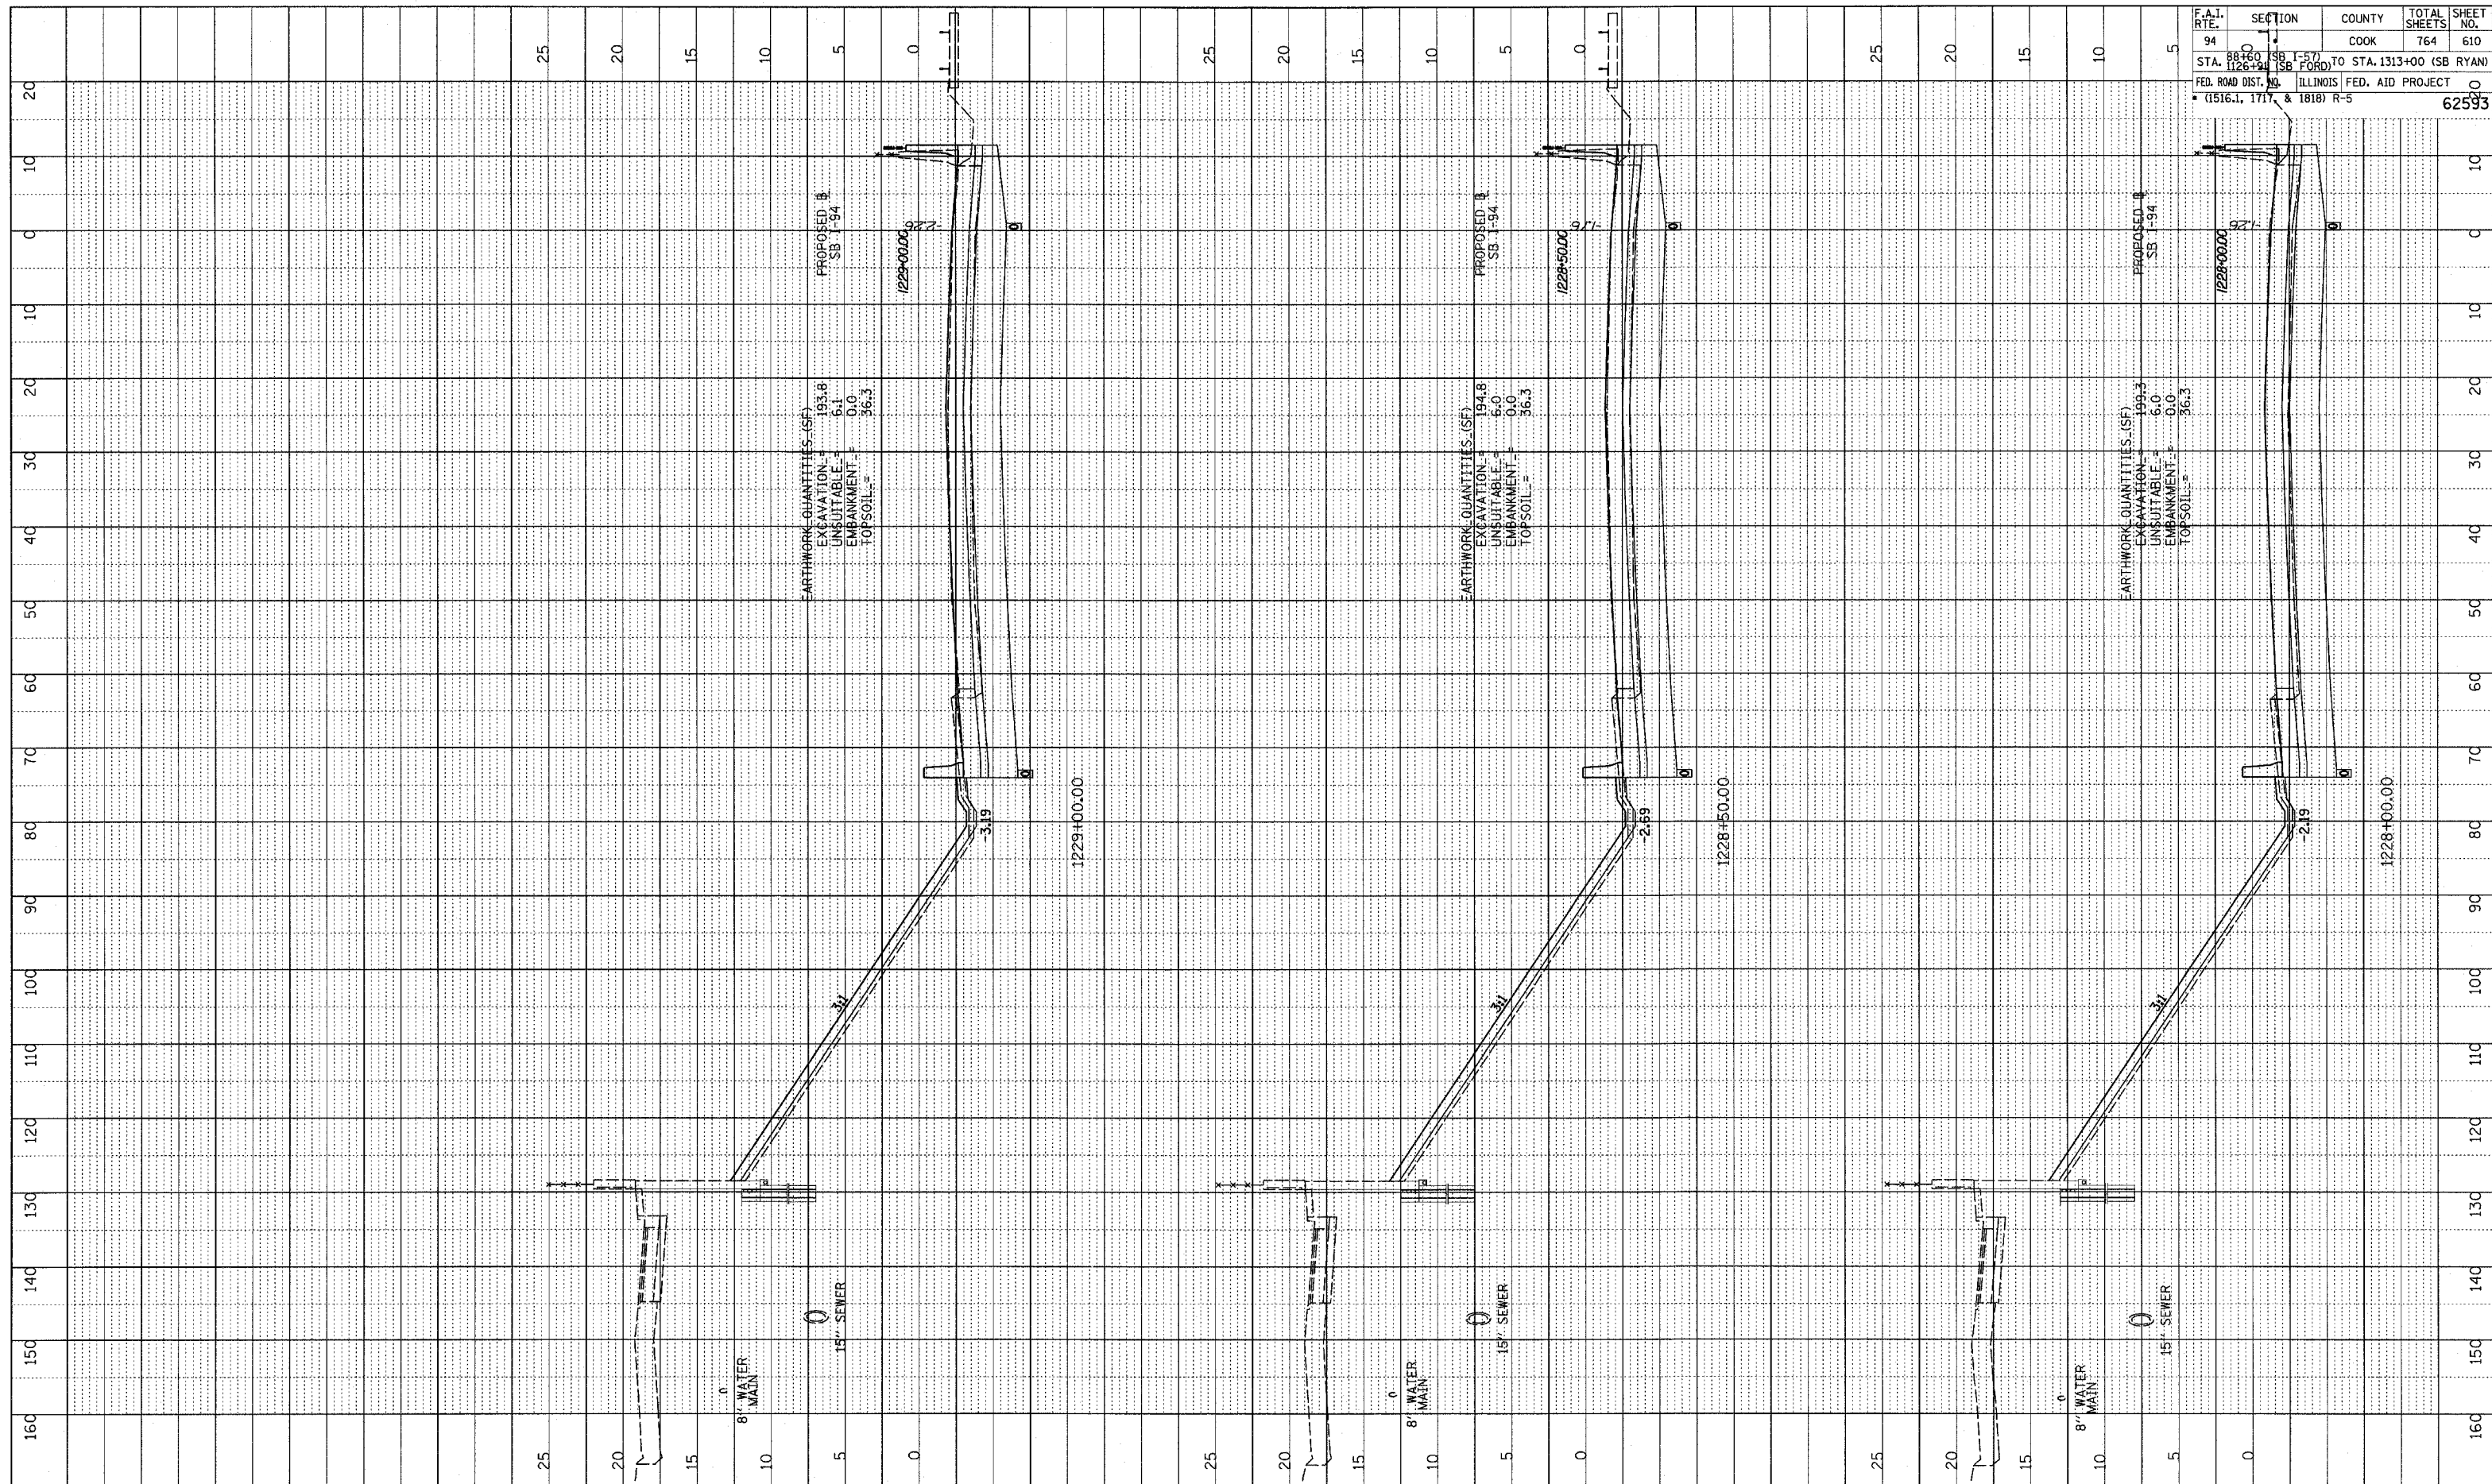

F.A.I. RTE.	SECTION	COUNTY	TOTAL SHEETS	SHEET NO.
94	SB 1-57 (SB FORD) TO STA. 1313+00 (SB RYAN)	COOK	764	610
FED. ROAD DIST. NO. ILLINOIS FED. AID PROJECT				
• (1516.1, 1717 & 1818) R-5				
				62593

TYLIN INTERNATIONAL

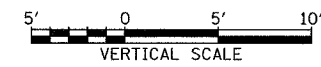

I-94 SOUTHBOUND (DAN RYAN EXPWY)
STA. 1228+00 TO STA. 1229+00

02/27/2006 12:35:06 PM