



PROFILE SURVEYED _____ DATE _____
 PLOTTED _____
 NOTE BOOK _____
 NO. _____
 STRUCTURE NOTATION CHNO

F.A.I. RTE. 94	SECTION	COUNTY COOK	TOTAL SHEETS 764	SHEET NO. 615
STA. 88+60 (SB T-57) TO STA. 1313+00 (SB RYAN)				
FED. ROAD DIST. NO. ILLINOIS FED. AID PROJECT				
• (1516, 1717, & 1818) R-5				
				62593

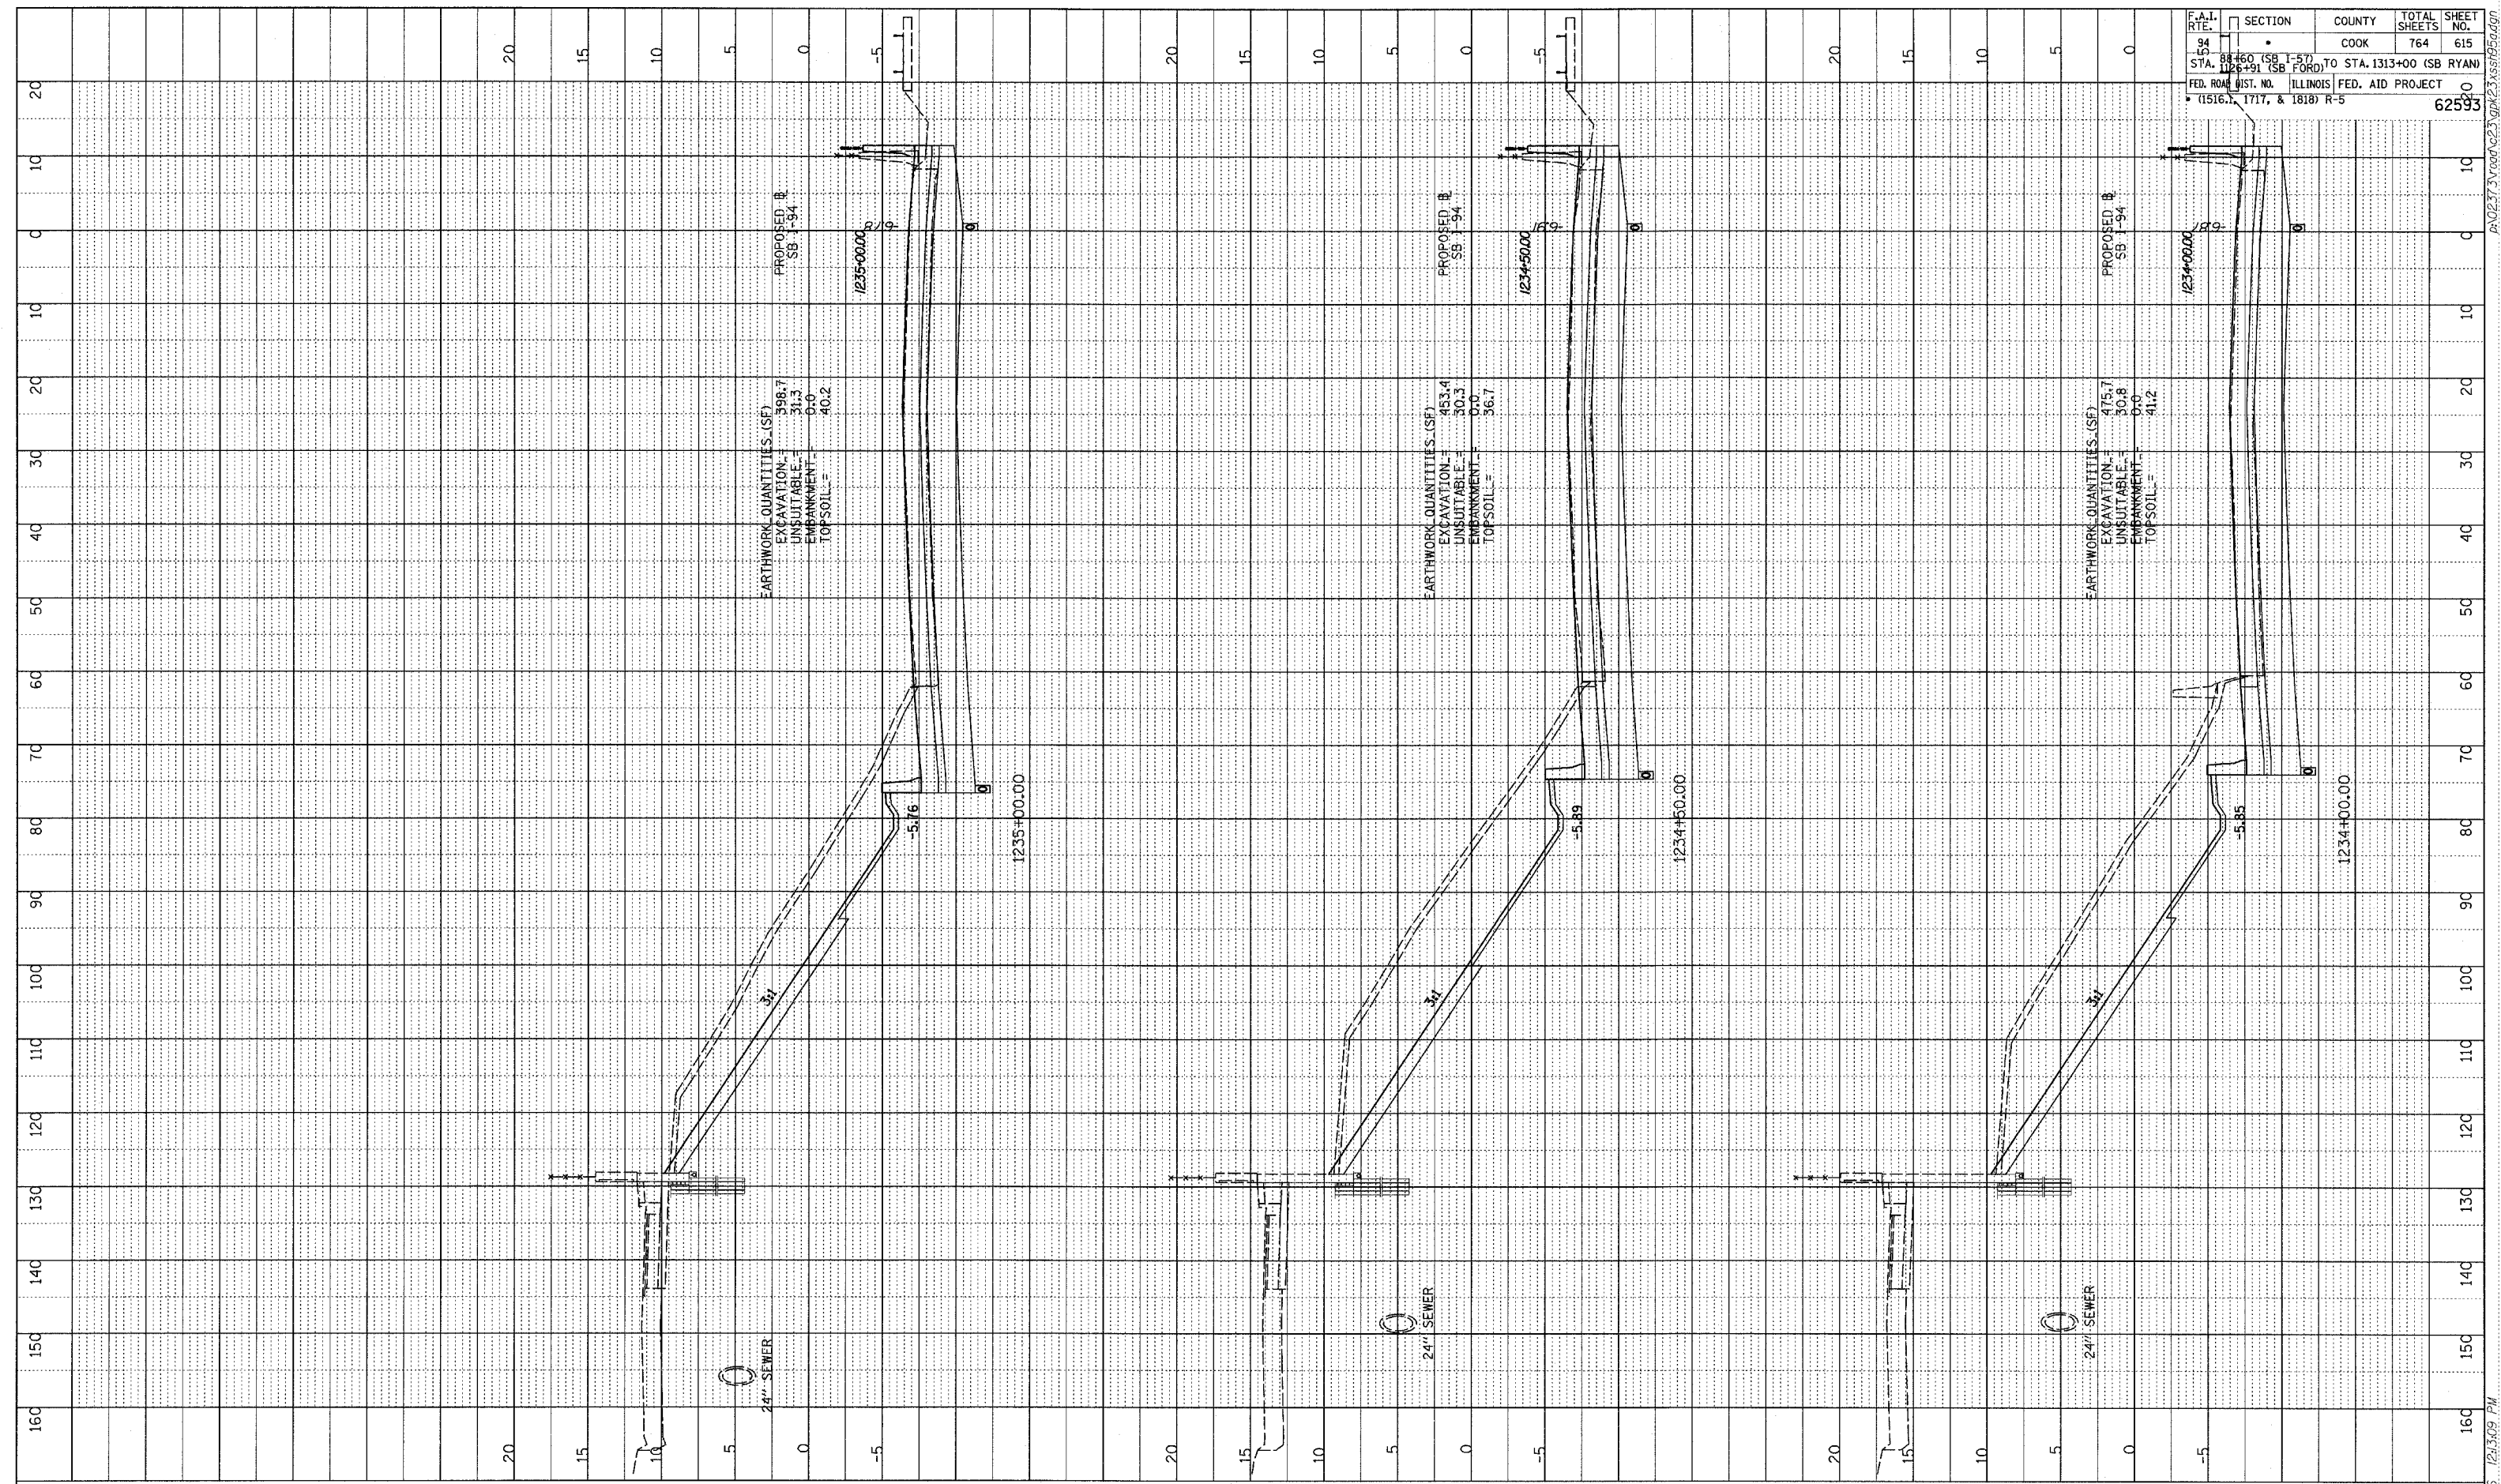

TYLIN INTERNATIONAL

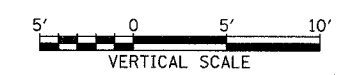

SB 95th ST. EXIT RAMP
STA. 1234+00 TO STA. 1235+00

02/27/2006 12:53:09 PM P:\02\37\road\23\gpk23\ss199a.dgn