

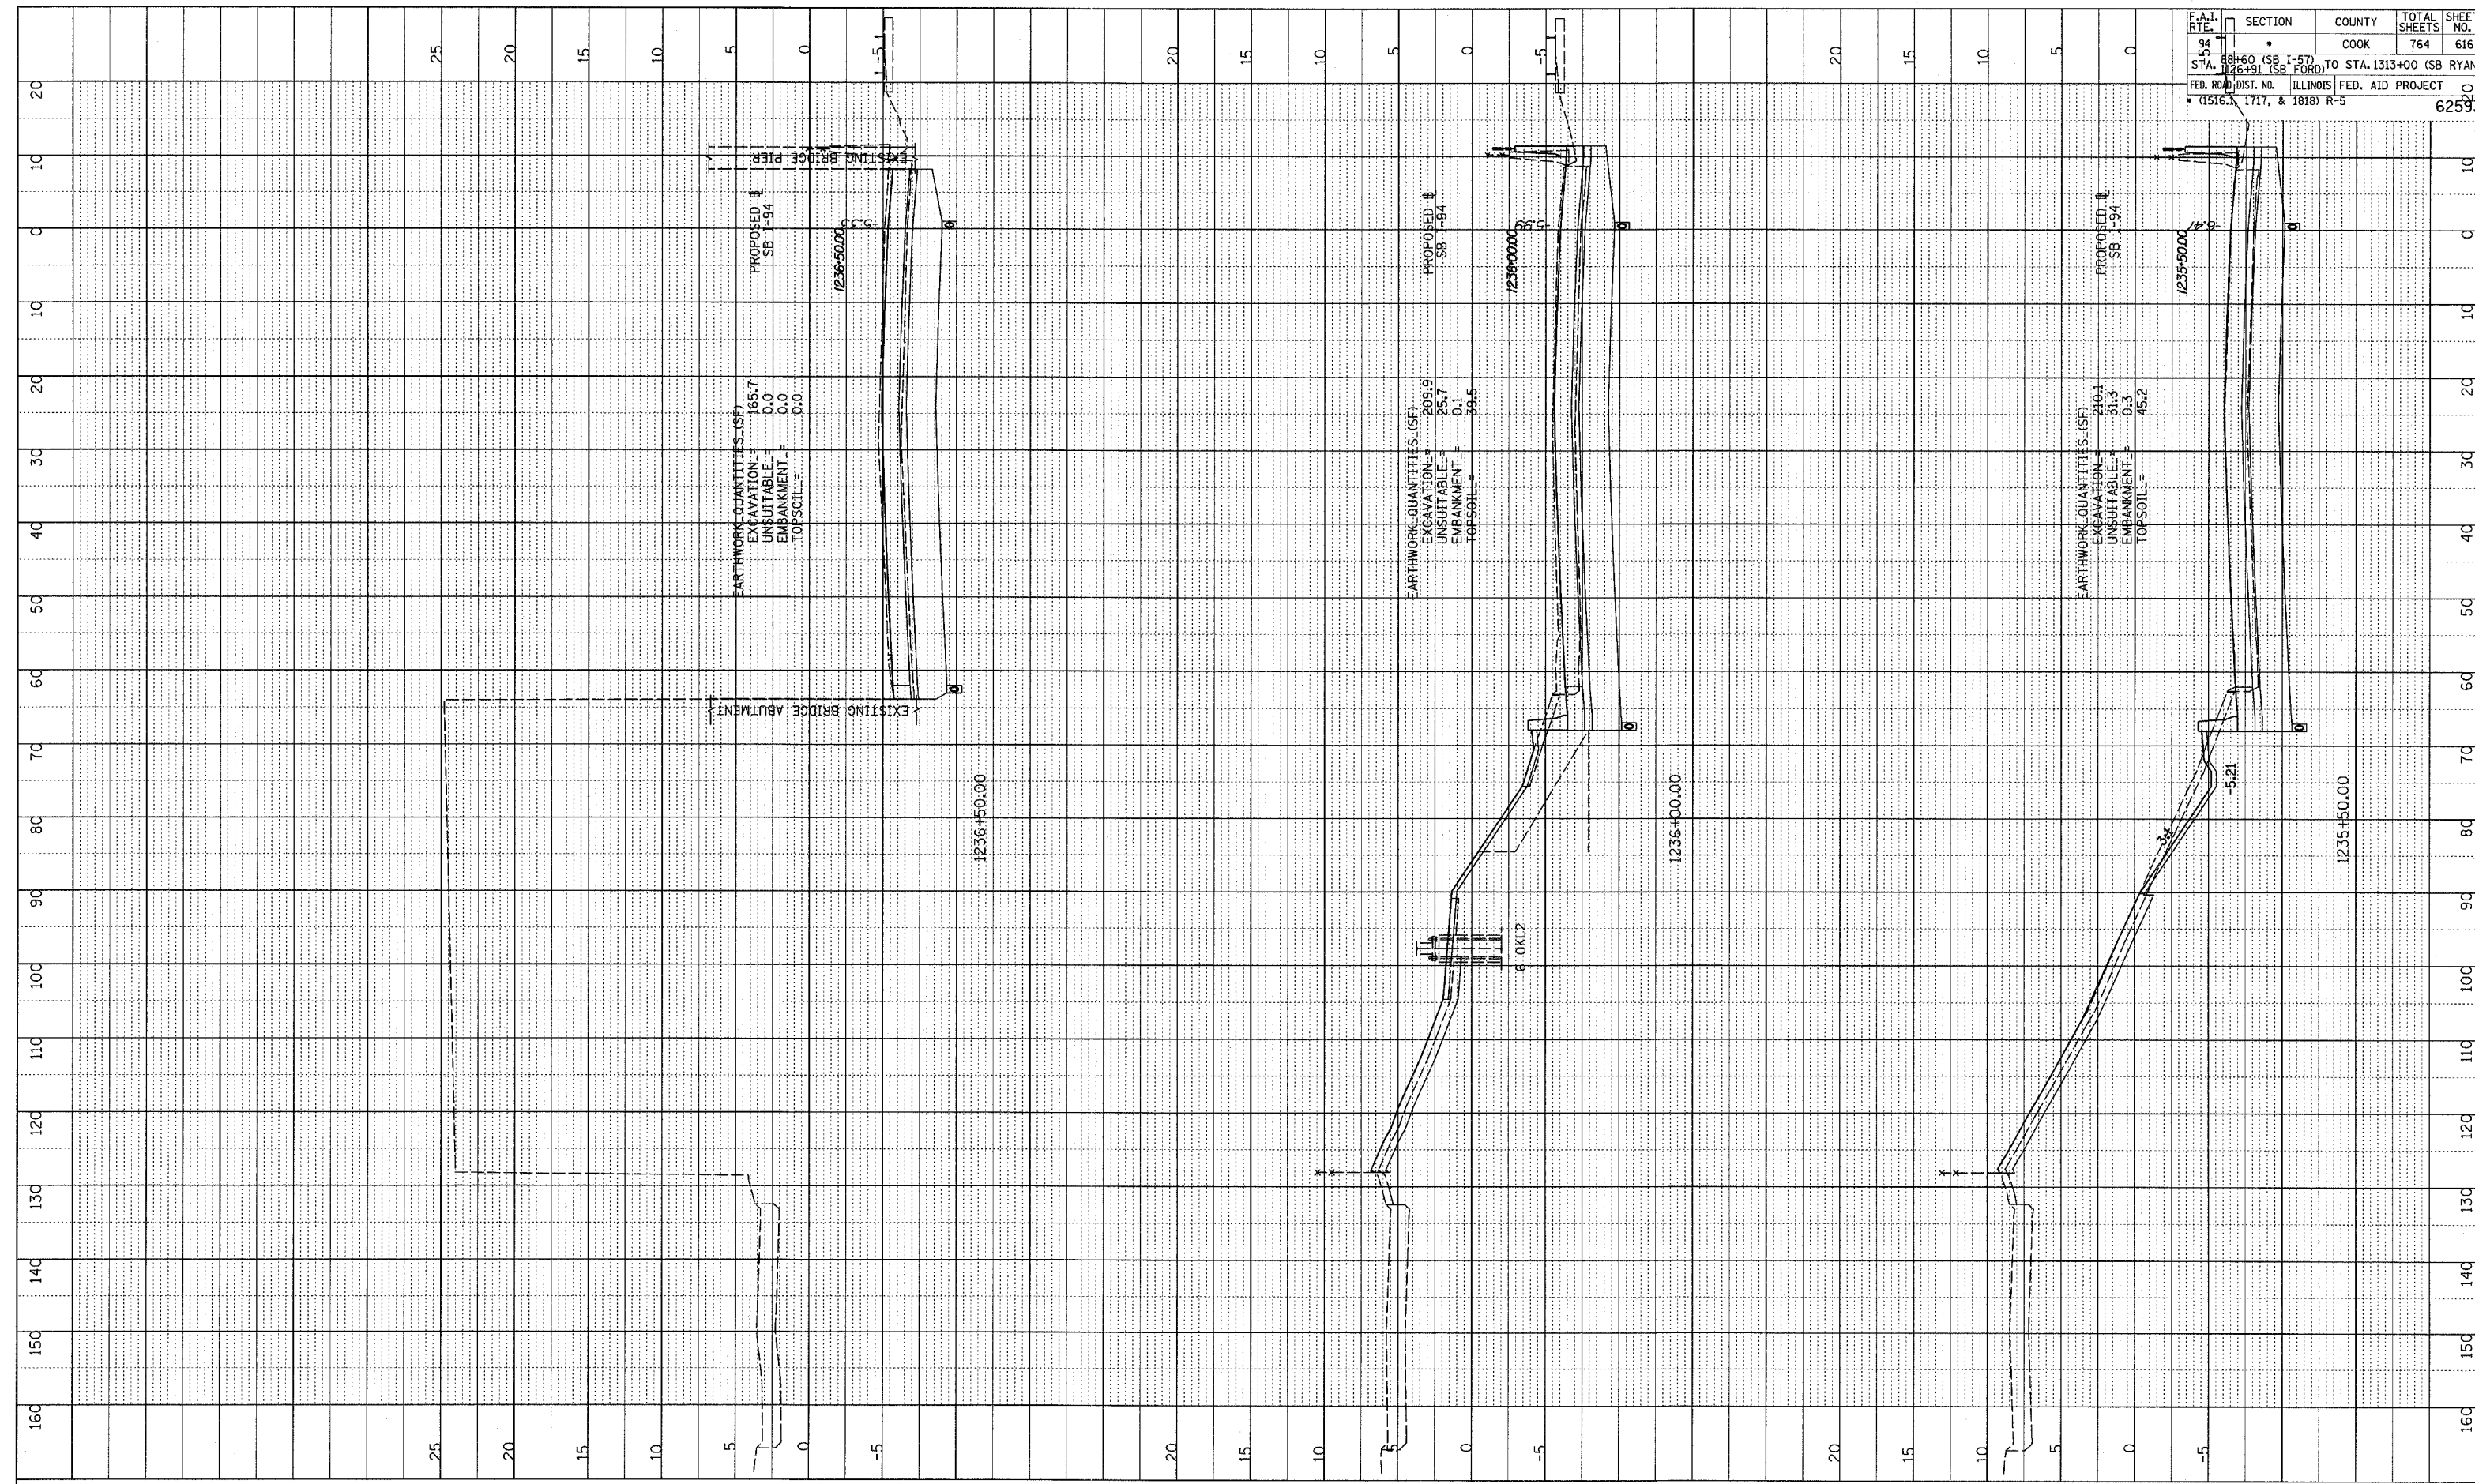


PROFILE SURVEYED _____ DATE _____
 PLOTTED / CHECKED _____
 NOTE BOOK / DRAWN BY _____
 NO. _____ / STRUCTURE NOTATIONS CHRD _____

F.A.I. RTE.	SECTION	COUNTY	TOTAL SHEETS	SHEET NO.
94	1	COOK	764	616
STA. 1235+60 (SB 1-57) TO STA. 1313+00 (SB RYAN)		ILLINOIS FED. AID PROJECT		
FED. ROAD DIST. NO. (1516, 1717, & 1818) R-5		62593		

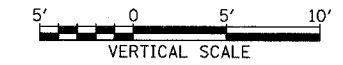

TYLIN INTERNATIONAL

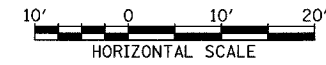

SB 95th ST. EXIT RAMP
 STA. 1235+50 TO STA. 1236+50

02/27/2006 12:30:09 PM P:\02313\road\c23\gk\23\ss195a.dgn