



PROFILE SURVEYED _____
 PLOTTED CHECKED _____
 NOTE BOOK DRAWN BY _____
 NO. _____ STRUCTURE NOTATION CIRCD _____

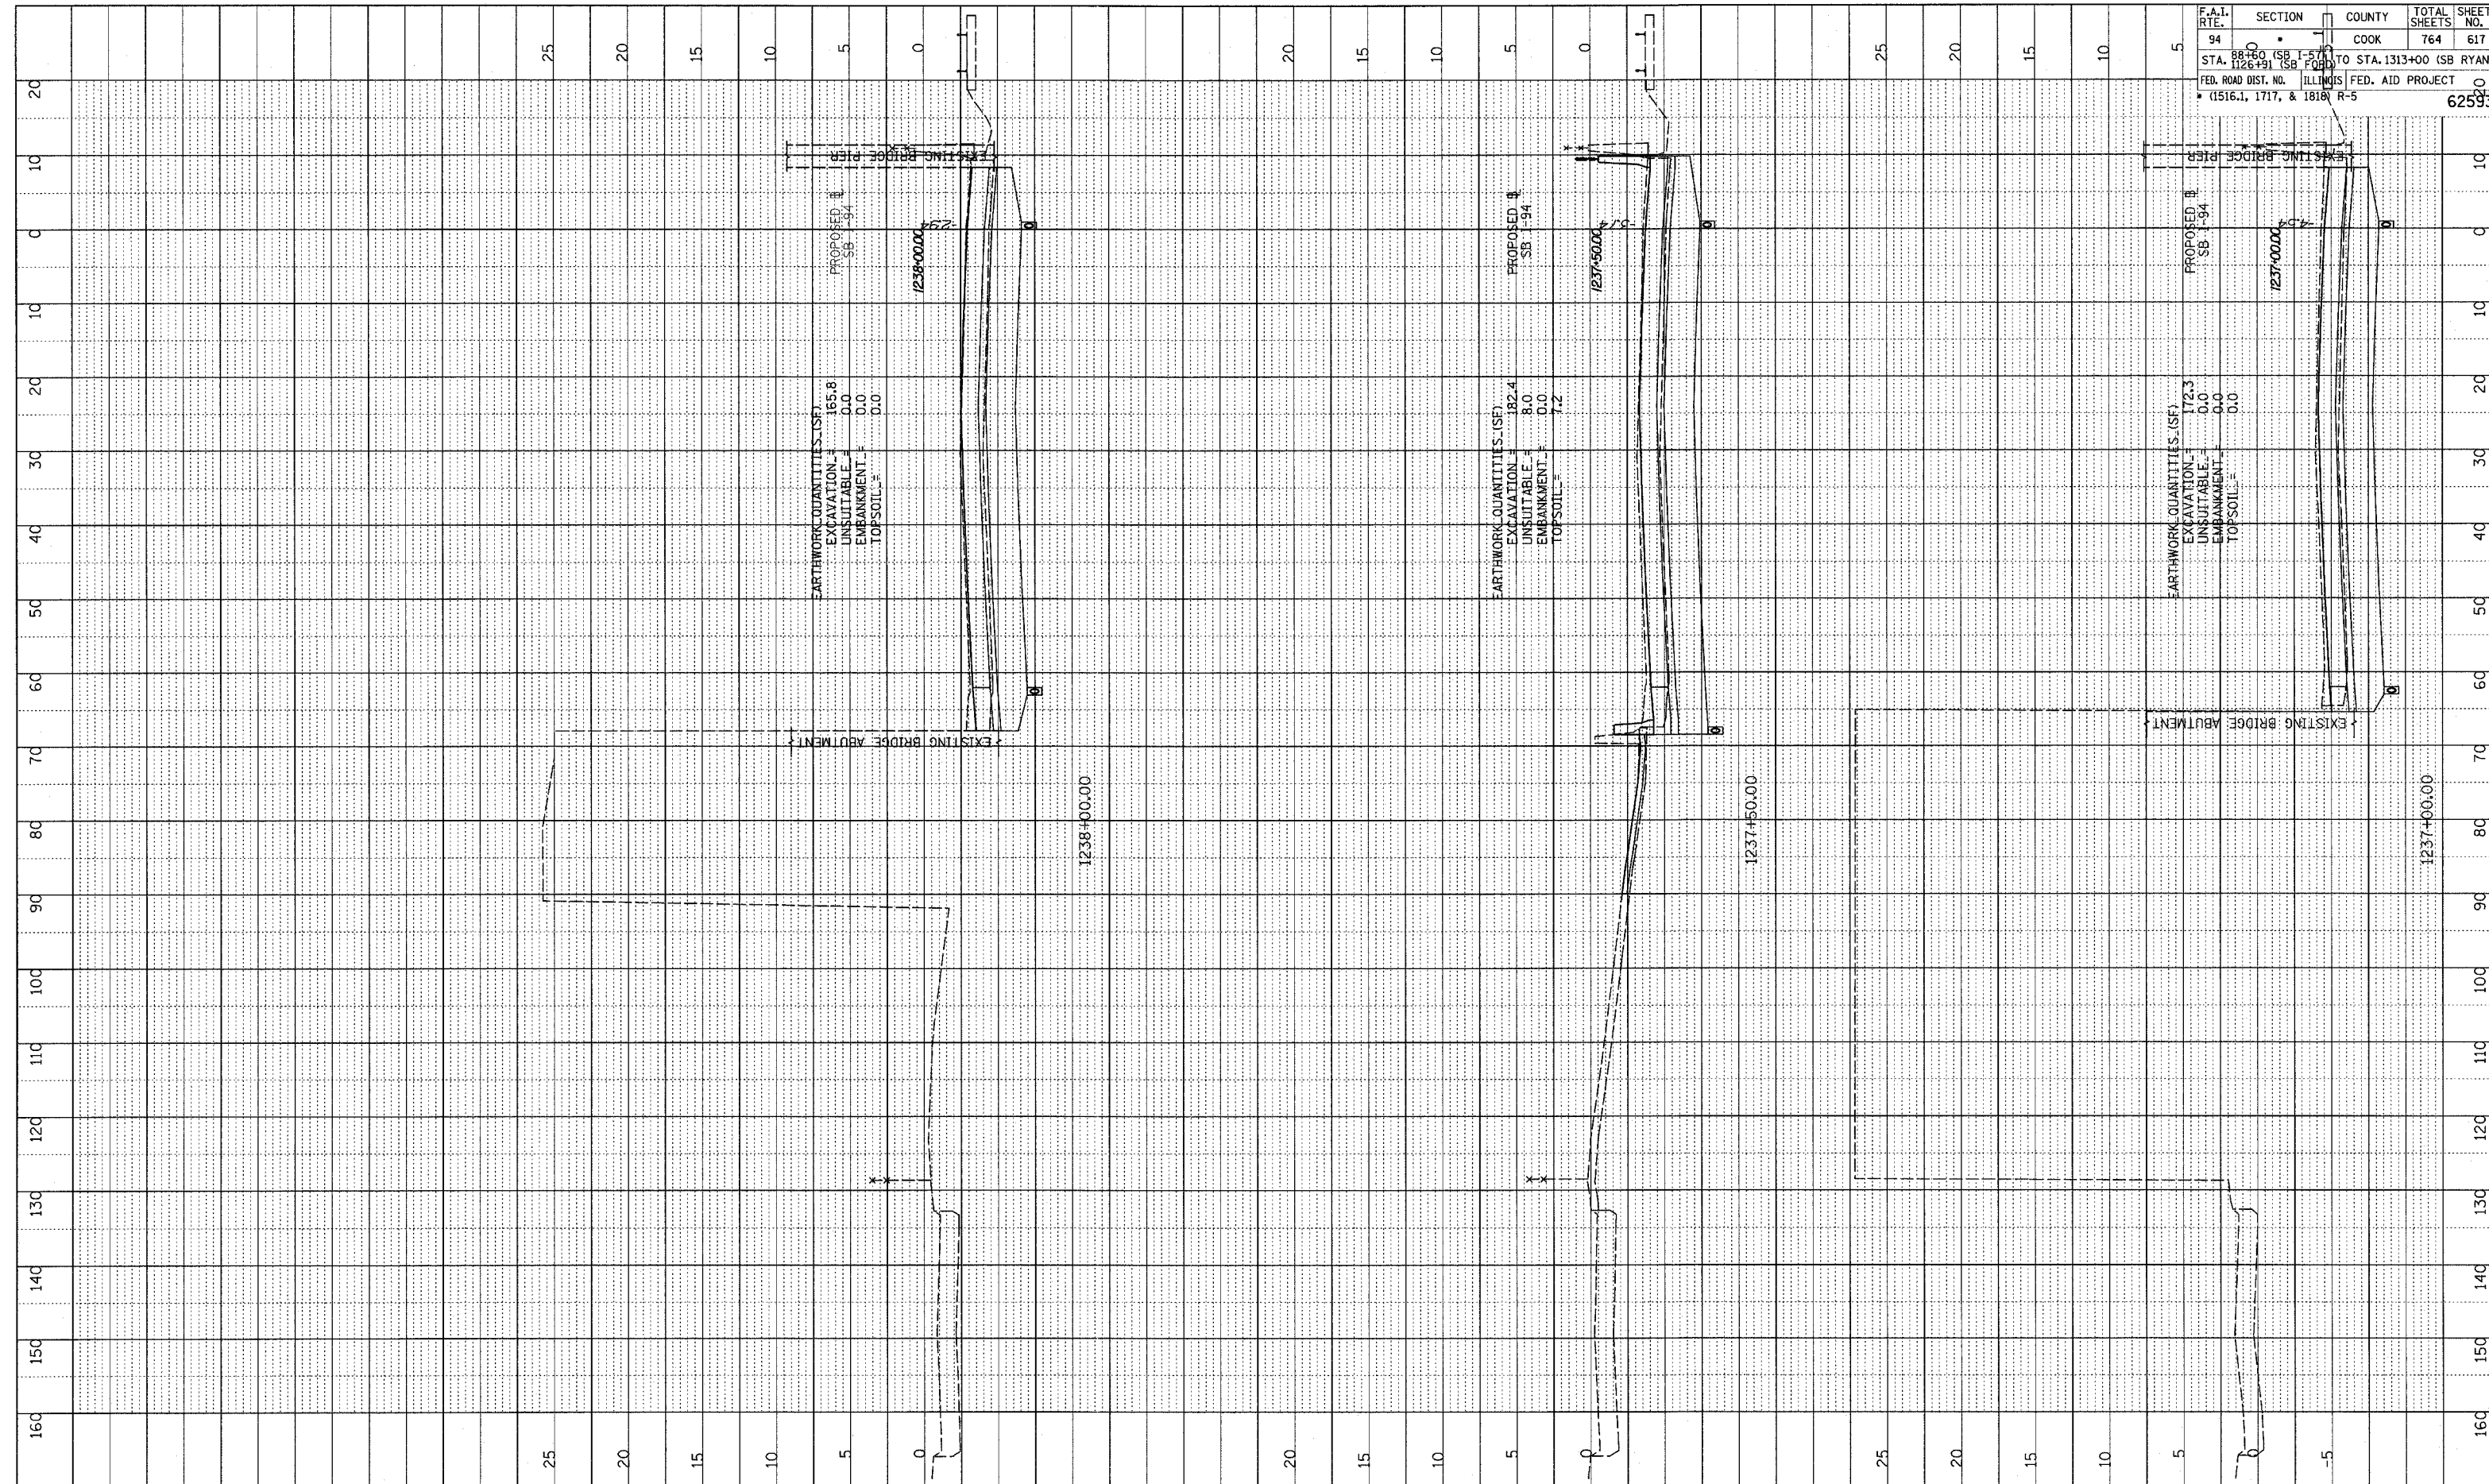

F.A.I. RTE.	SECTION	COUNTY	TOTAL SHEETS	SHEET NO.
94	SB 95th St. Exit Ramp	COOK	764	617
STA. 1126+91 (SB FORD) TO STA. 1313+00 (SB RYAN)				
FED. ROAD DIST. NO. ILLINOIS FED. AID PROJECT				
(1516.1, 1717, & 1818) R-5				
				62593

TYLIN INTERNATIONAL

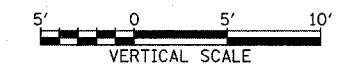

SB 95th ST. EXIT RAMP
 STA. 1237+00 TO STA. 1238+00

02/27/2006 12:30:09 PM P:\02373\Road\23\gpk23\ss\95b.dgn