



DATE: _____
 BY: _____
 PROFILE SURVEYED _____
 PLOTTED / CHECKED _____
 NOTE BOOK / ELEM. NOTED _____
 NO. / STRUCTURE NOTATIONS CHRD _____

F.A.I. RTE.	SECTION	COUNTY	TOTAL SHEETS	SHEET NO.
94	SB 1-57	COOK	764	627
STA. 1256+91 (SB FORD) TO STA. 1313+00 (SB RYAN)				
FED. ROAD DIST. NO. ILLINOIS FED. AID PROJECT				
• (1516.1, 1717, & 1818) R-5				
				62593

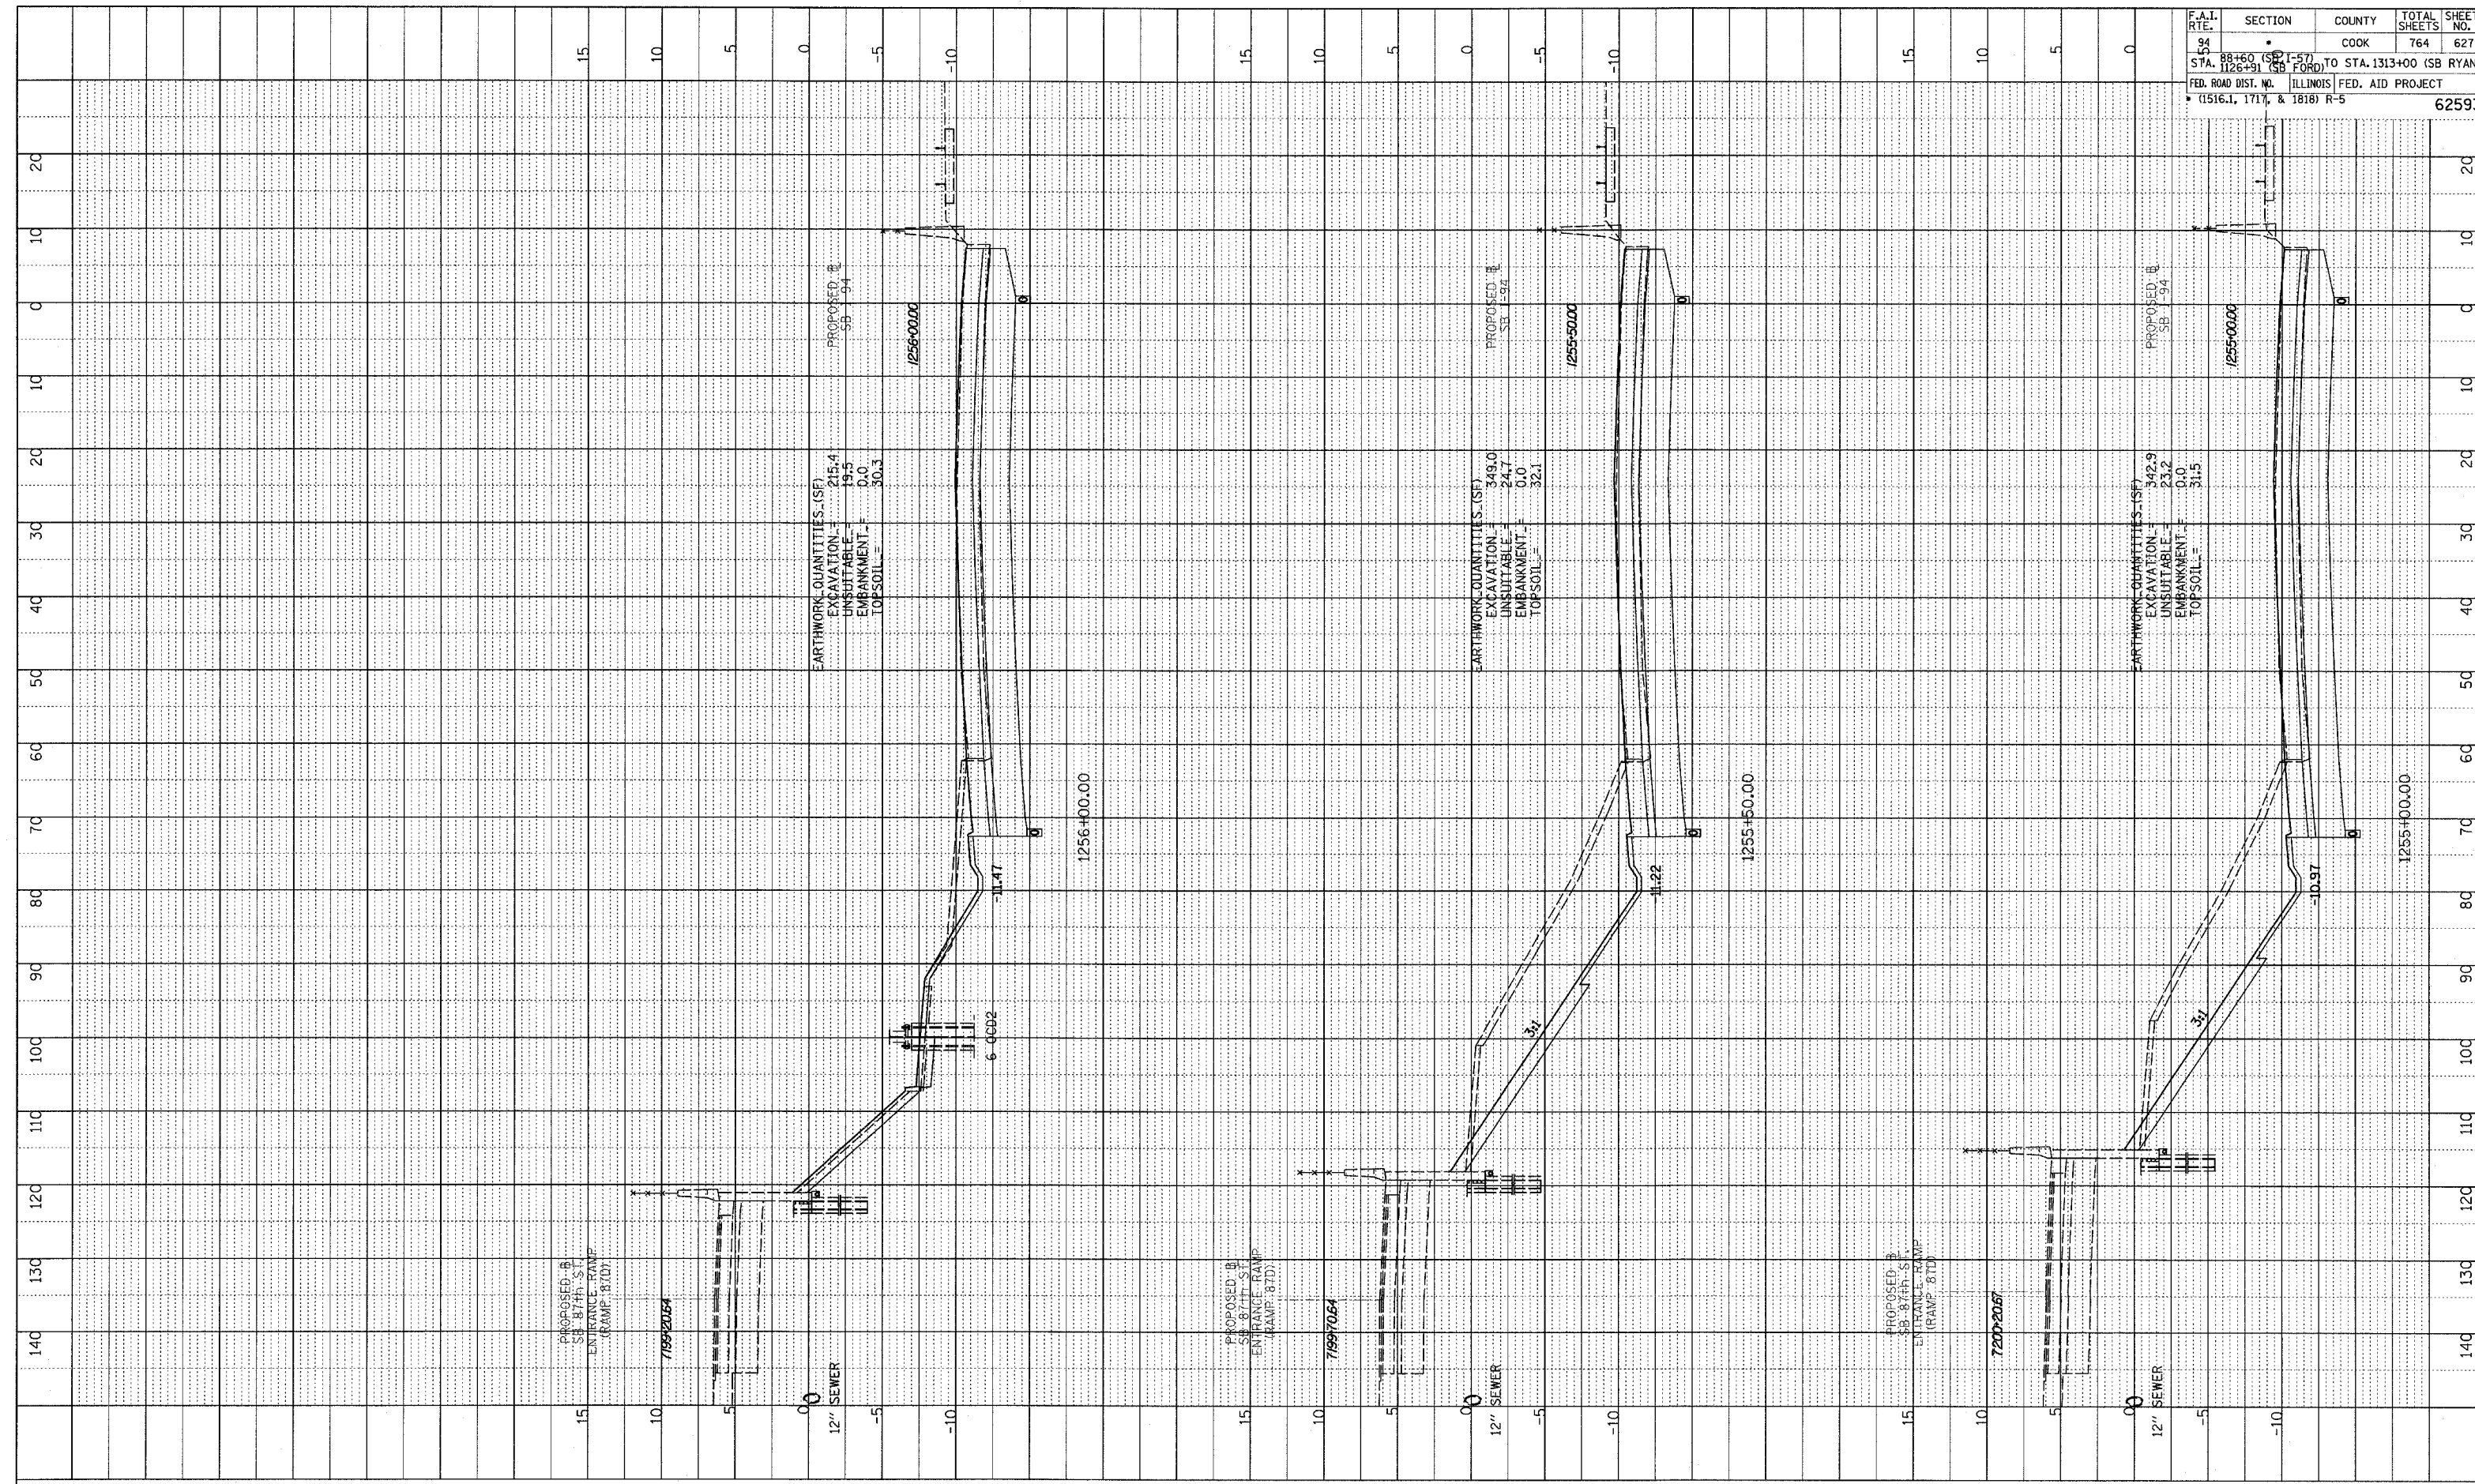

TYLIN INTERNATIONAL

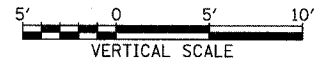

I-94 SOUTHBOUND (DAN RYAN EXPWY)
 STA. 1255+00 TO STA. 1256+00

02/27/2006 12:3:20 PM P:\0231\road\23\gpk23\ss181.dwg