

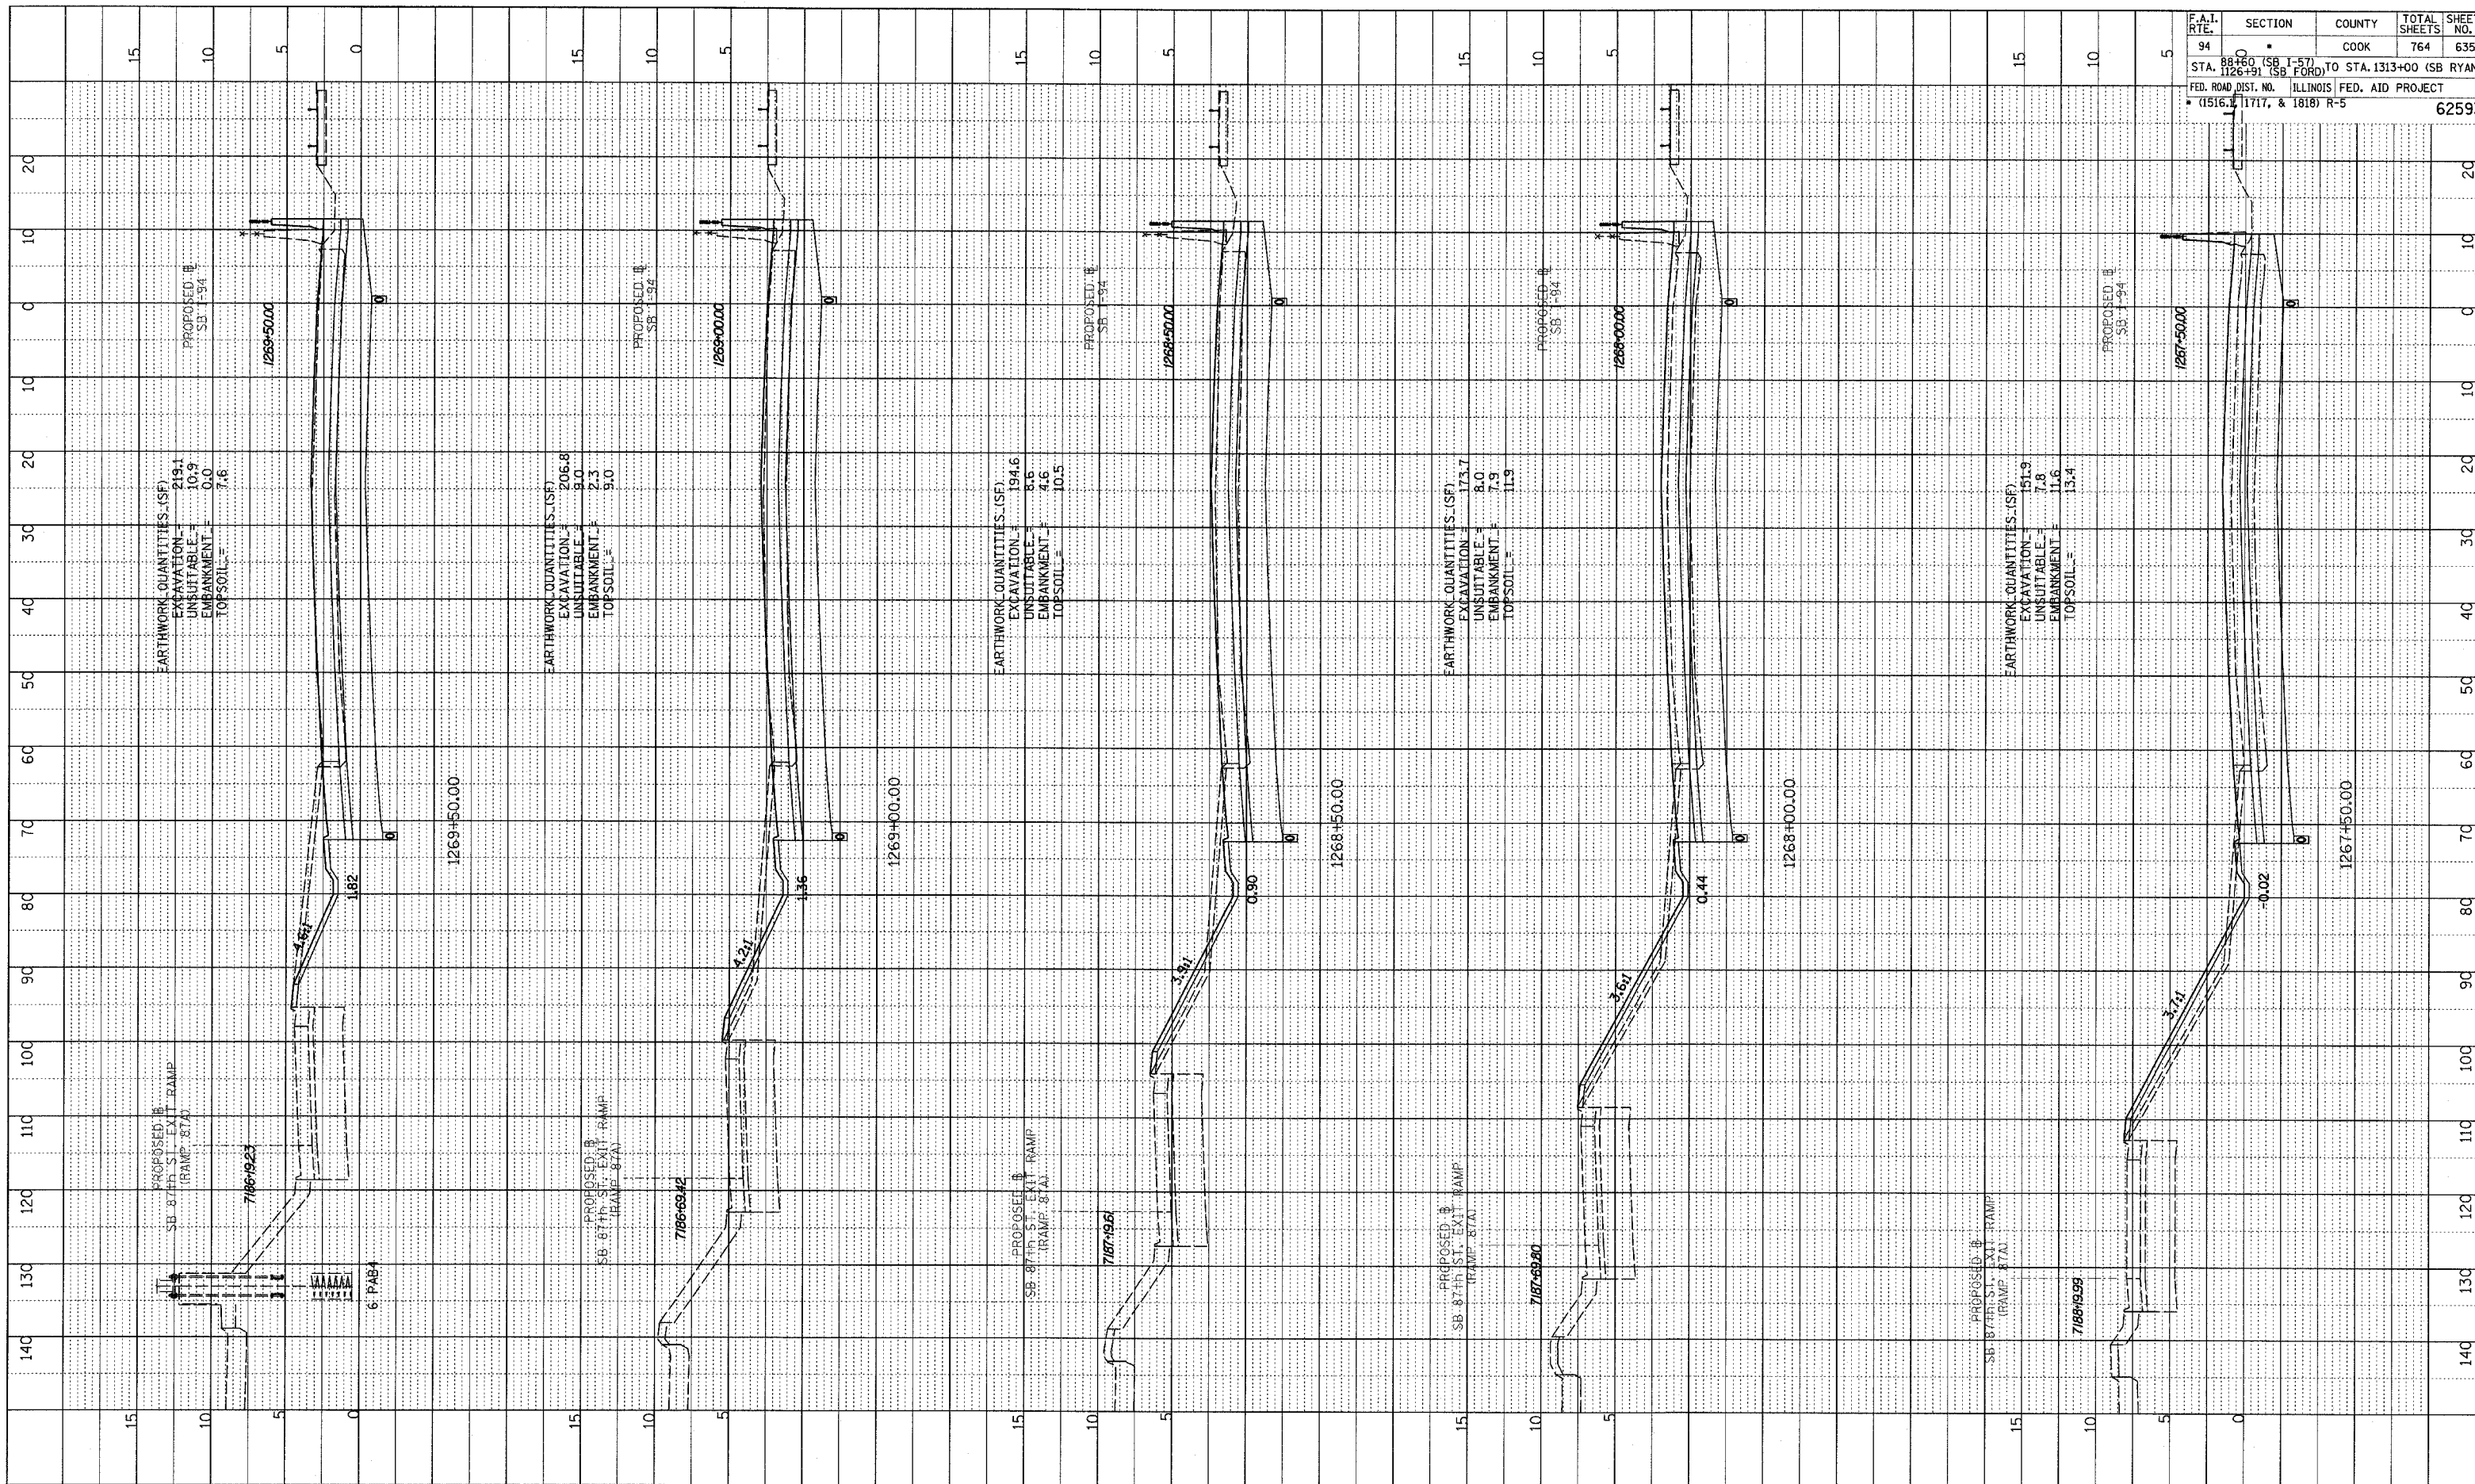


PROFILE SURVEYED
 PLOTTED
 NOTE BOOK
 NO. _____
 STRUCTURE NOTATIONS CHECKED
 DATE _____

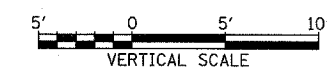

F.A.I. RTE.	SECTION	COUNTY	TOTAL SHEETS	SHEET NO.
94	8850 (SB I-57) TO STA. 1313+00 (SB RYAN)	COOK	764	635
STA. 1269+50 (SB FORD) TO STA. 1313+00 (SB RYAN) FED. ROAD DIST. NO. ILLINOIS FED. AID PROJECT (1516, 11717, & 1818) R-5				
				62593

TYLIN INTERNATIONAL

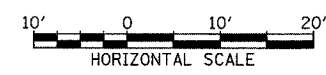

I-94 SOUTHBOUND (DAN RYAN EXPWY)
 STA. 1267+50 TO STA. 1269+50

02/27/2006 12:35:25 PM PA02313vroadc23.dwg 23xss187a.dgn