


PROFILE REVISIONS
 PLOTTED CHECKED
 DATE NOTED
 NO. STRUCTURE NO STATUS CHRD


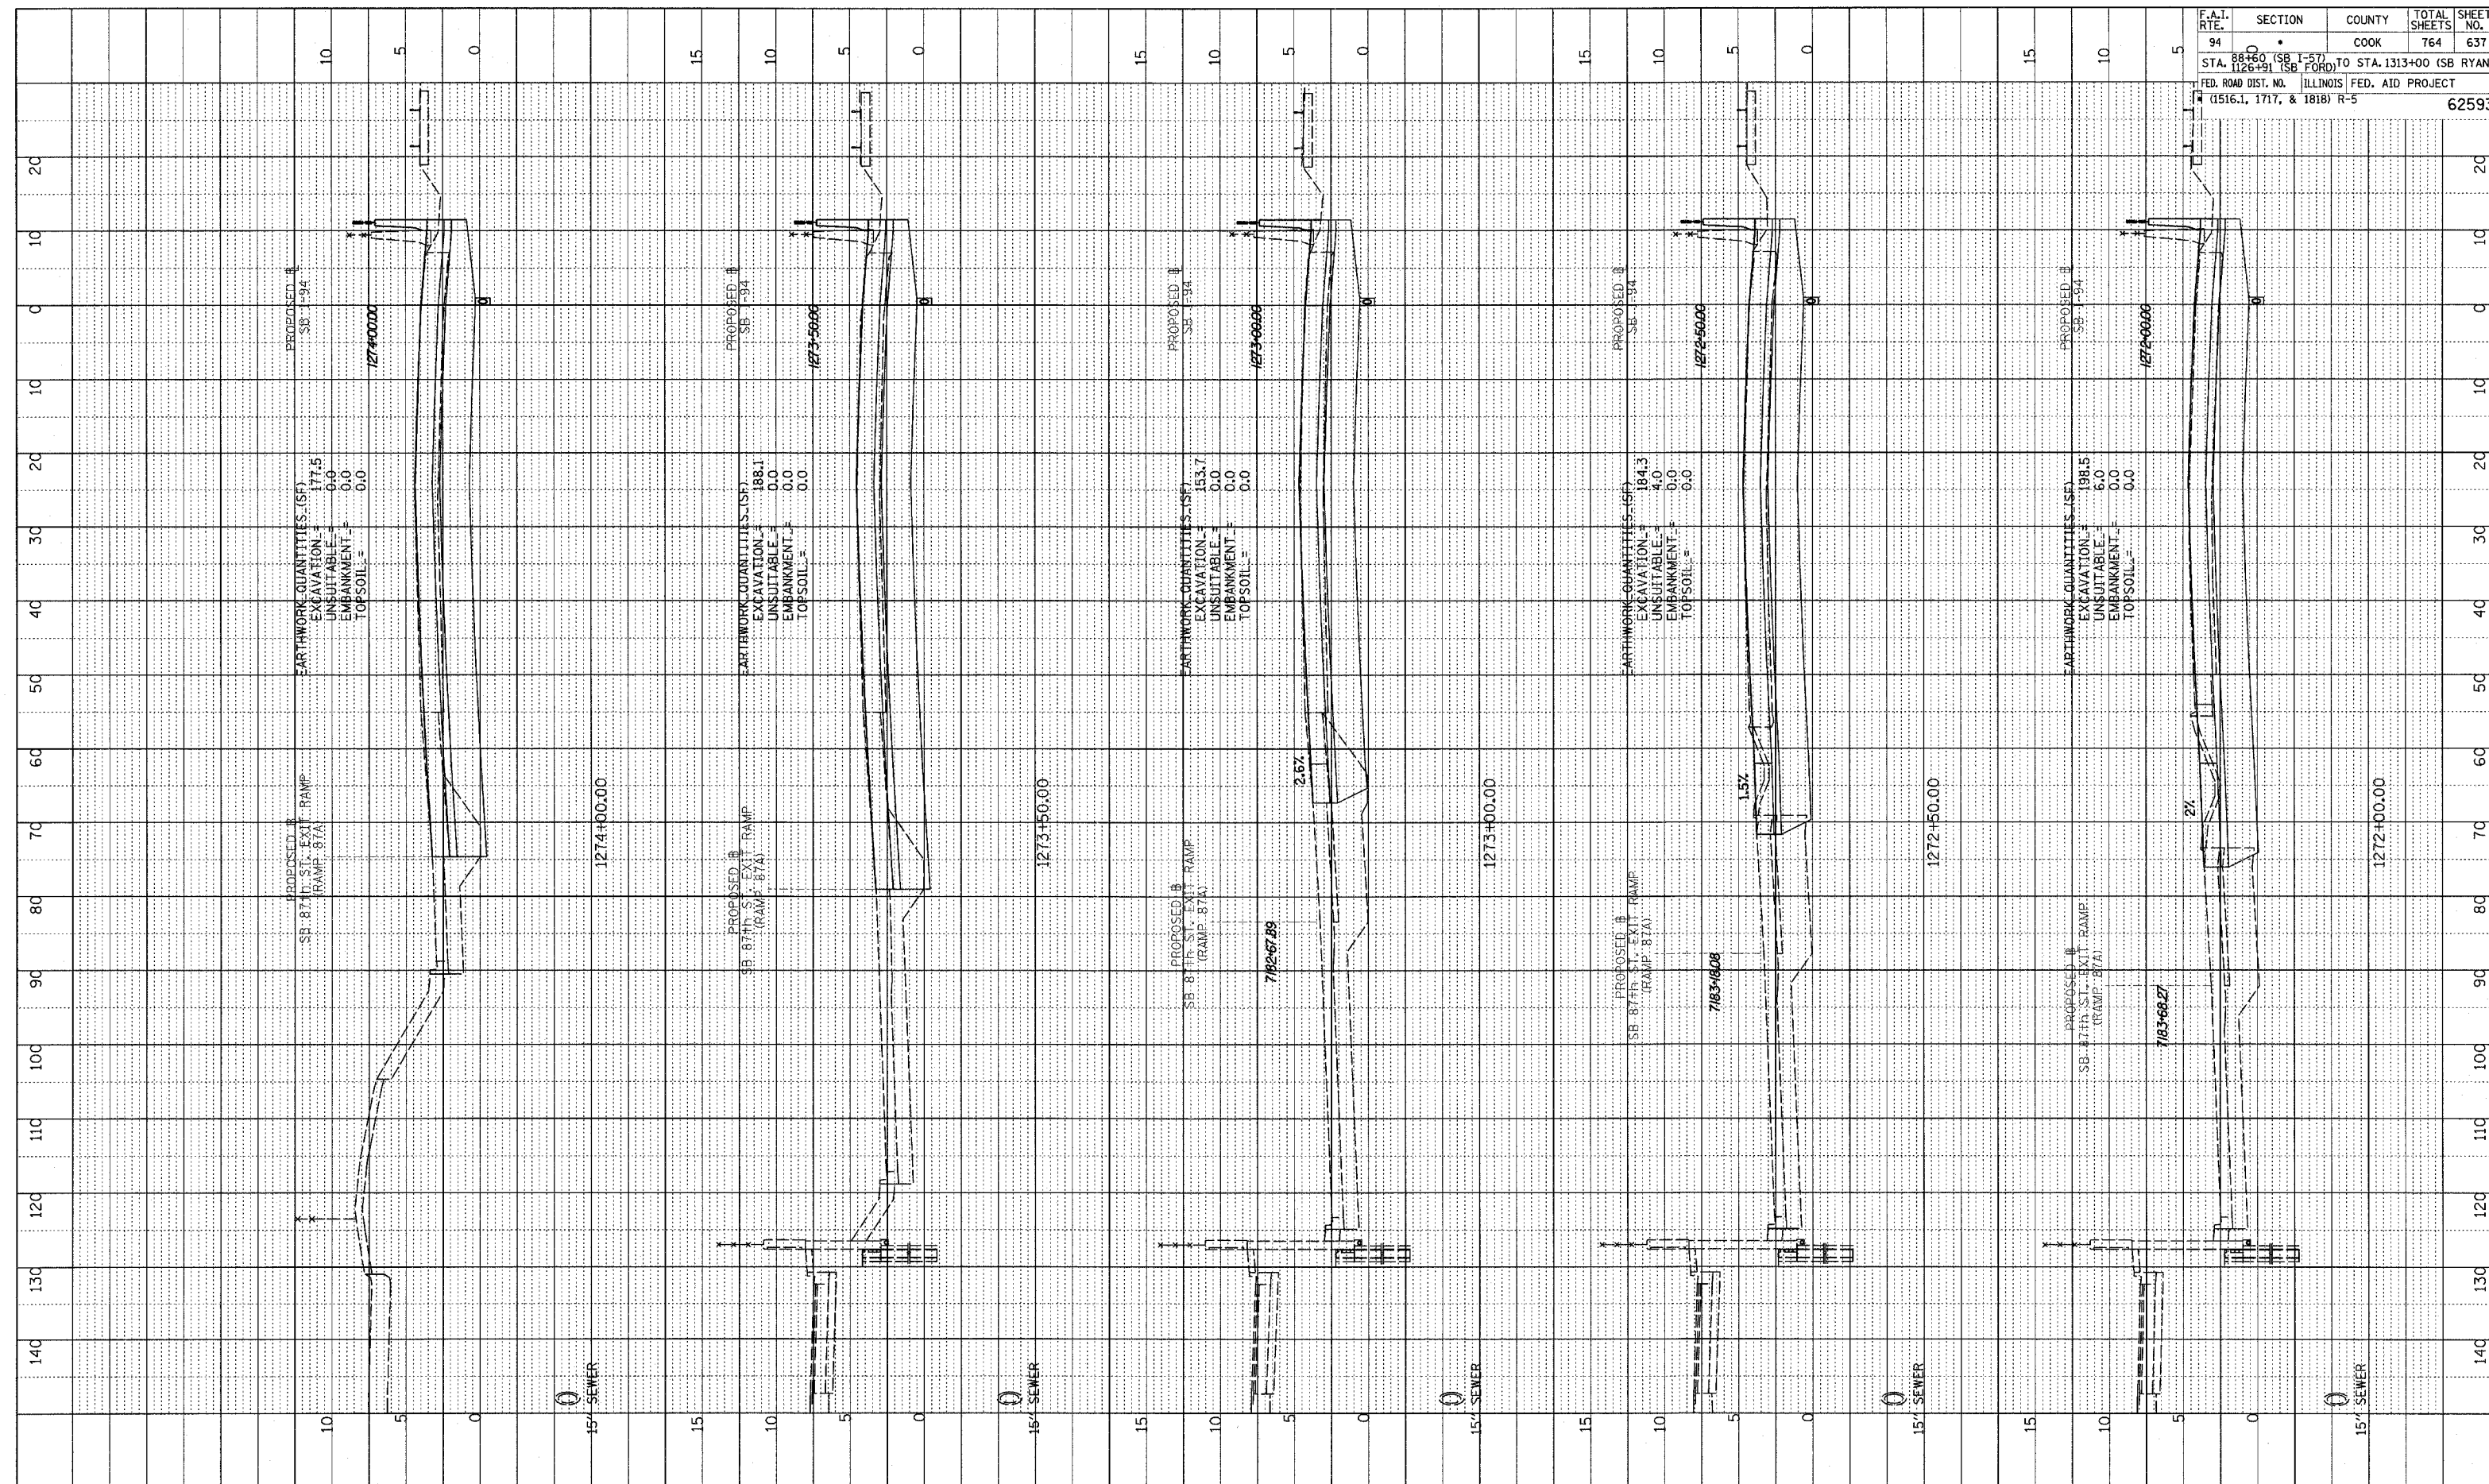


F.A.I. RTE.	SECTION	COUNTY	TOTAL SHEETS	SHEET NO.
94	0	COOK	764	637

STA. 1226+91 (SB FORD) TO STA. 1313+00 (SB RYAN)
 FED. ROAD DIST. NO. ILLINOIS FED. AID PROJECT
 (1516.1, 1717, & 1818) R-5

62593

TYLIN INTERNATIONAL

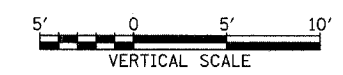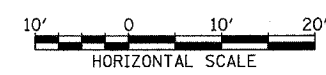

I-94 SOUTHBOUND (DAN RYAN EXPWY)
 STA. 1272+00 TO STA. 1274+00

02/27/2006 12:35:26 PM