



PROFILE SURVEYED
 PLOTTED
 NOTE BOOK
 NO. _____
 STRUCTURE NOTATIONS CHFD

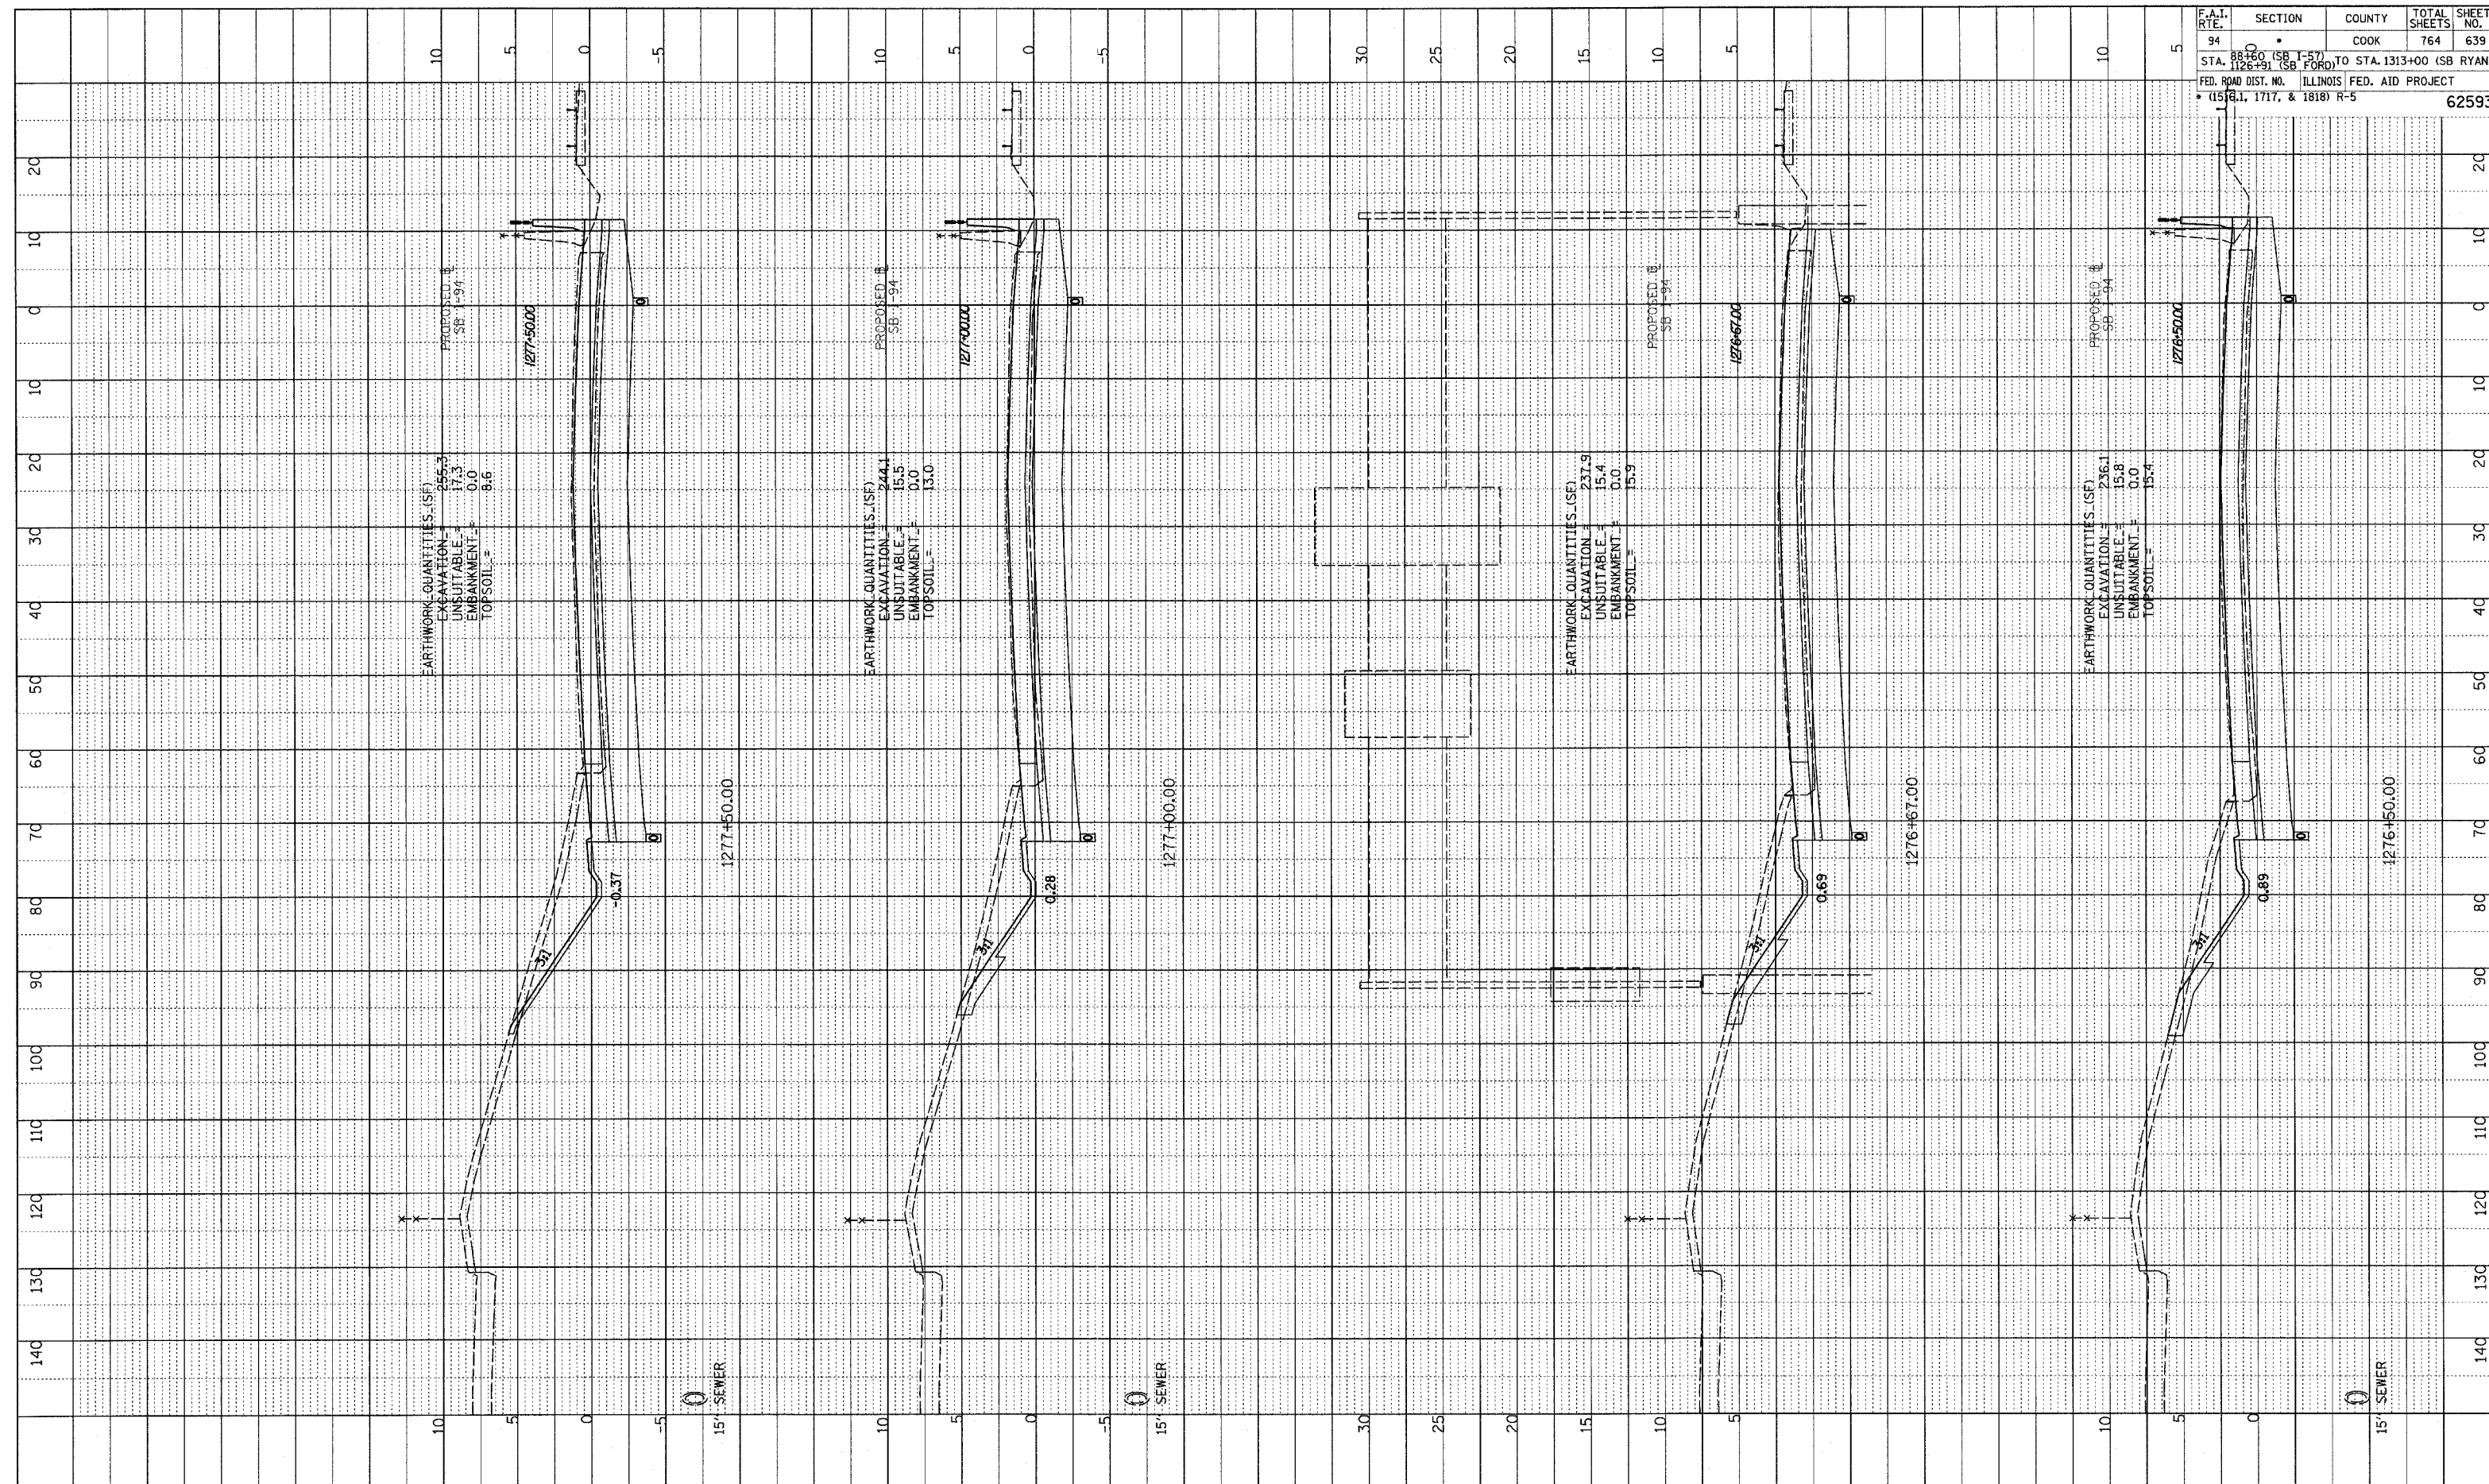

F.A.I. RTE.	SECTION	COUNTY	TOTAL SHEETS	SHEET NO.
94	SB 1-57	COOK	764	639
STA. 1276+50 (SB 1-57) TO STA. 1313+00 (SB RYAN) FED. ROAD DIST. NO. ILLINOIS FED. AID PROJECT (1518.1, 1717, & 1818) R-5				
				62593

TYLIN INTERNATIONAL

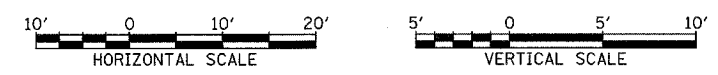

I-94 SOUTHBOUND (DAN RYAN EXPWY)
 STA. 1276+50 TO STA. 1277+50

02/27/2006 12:52:21 PM P:\02373\Road\23\Map\23\asb17.dwg