

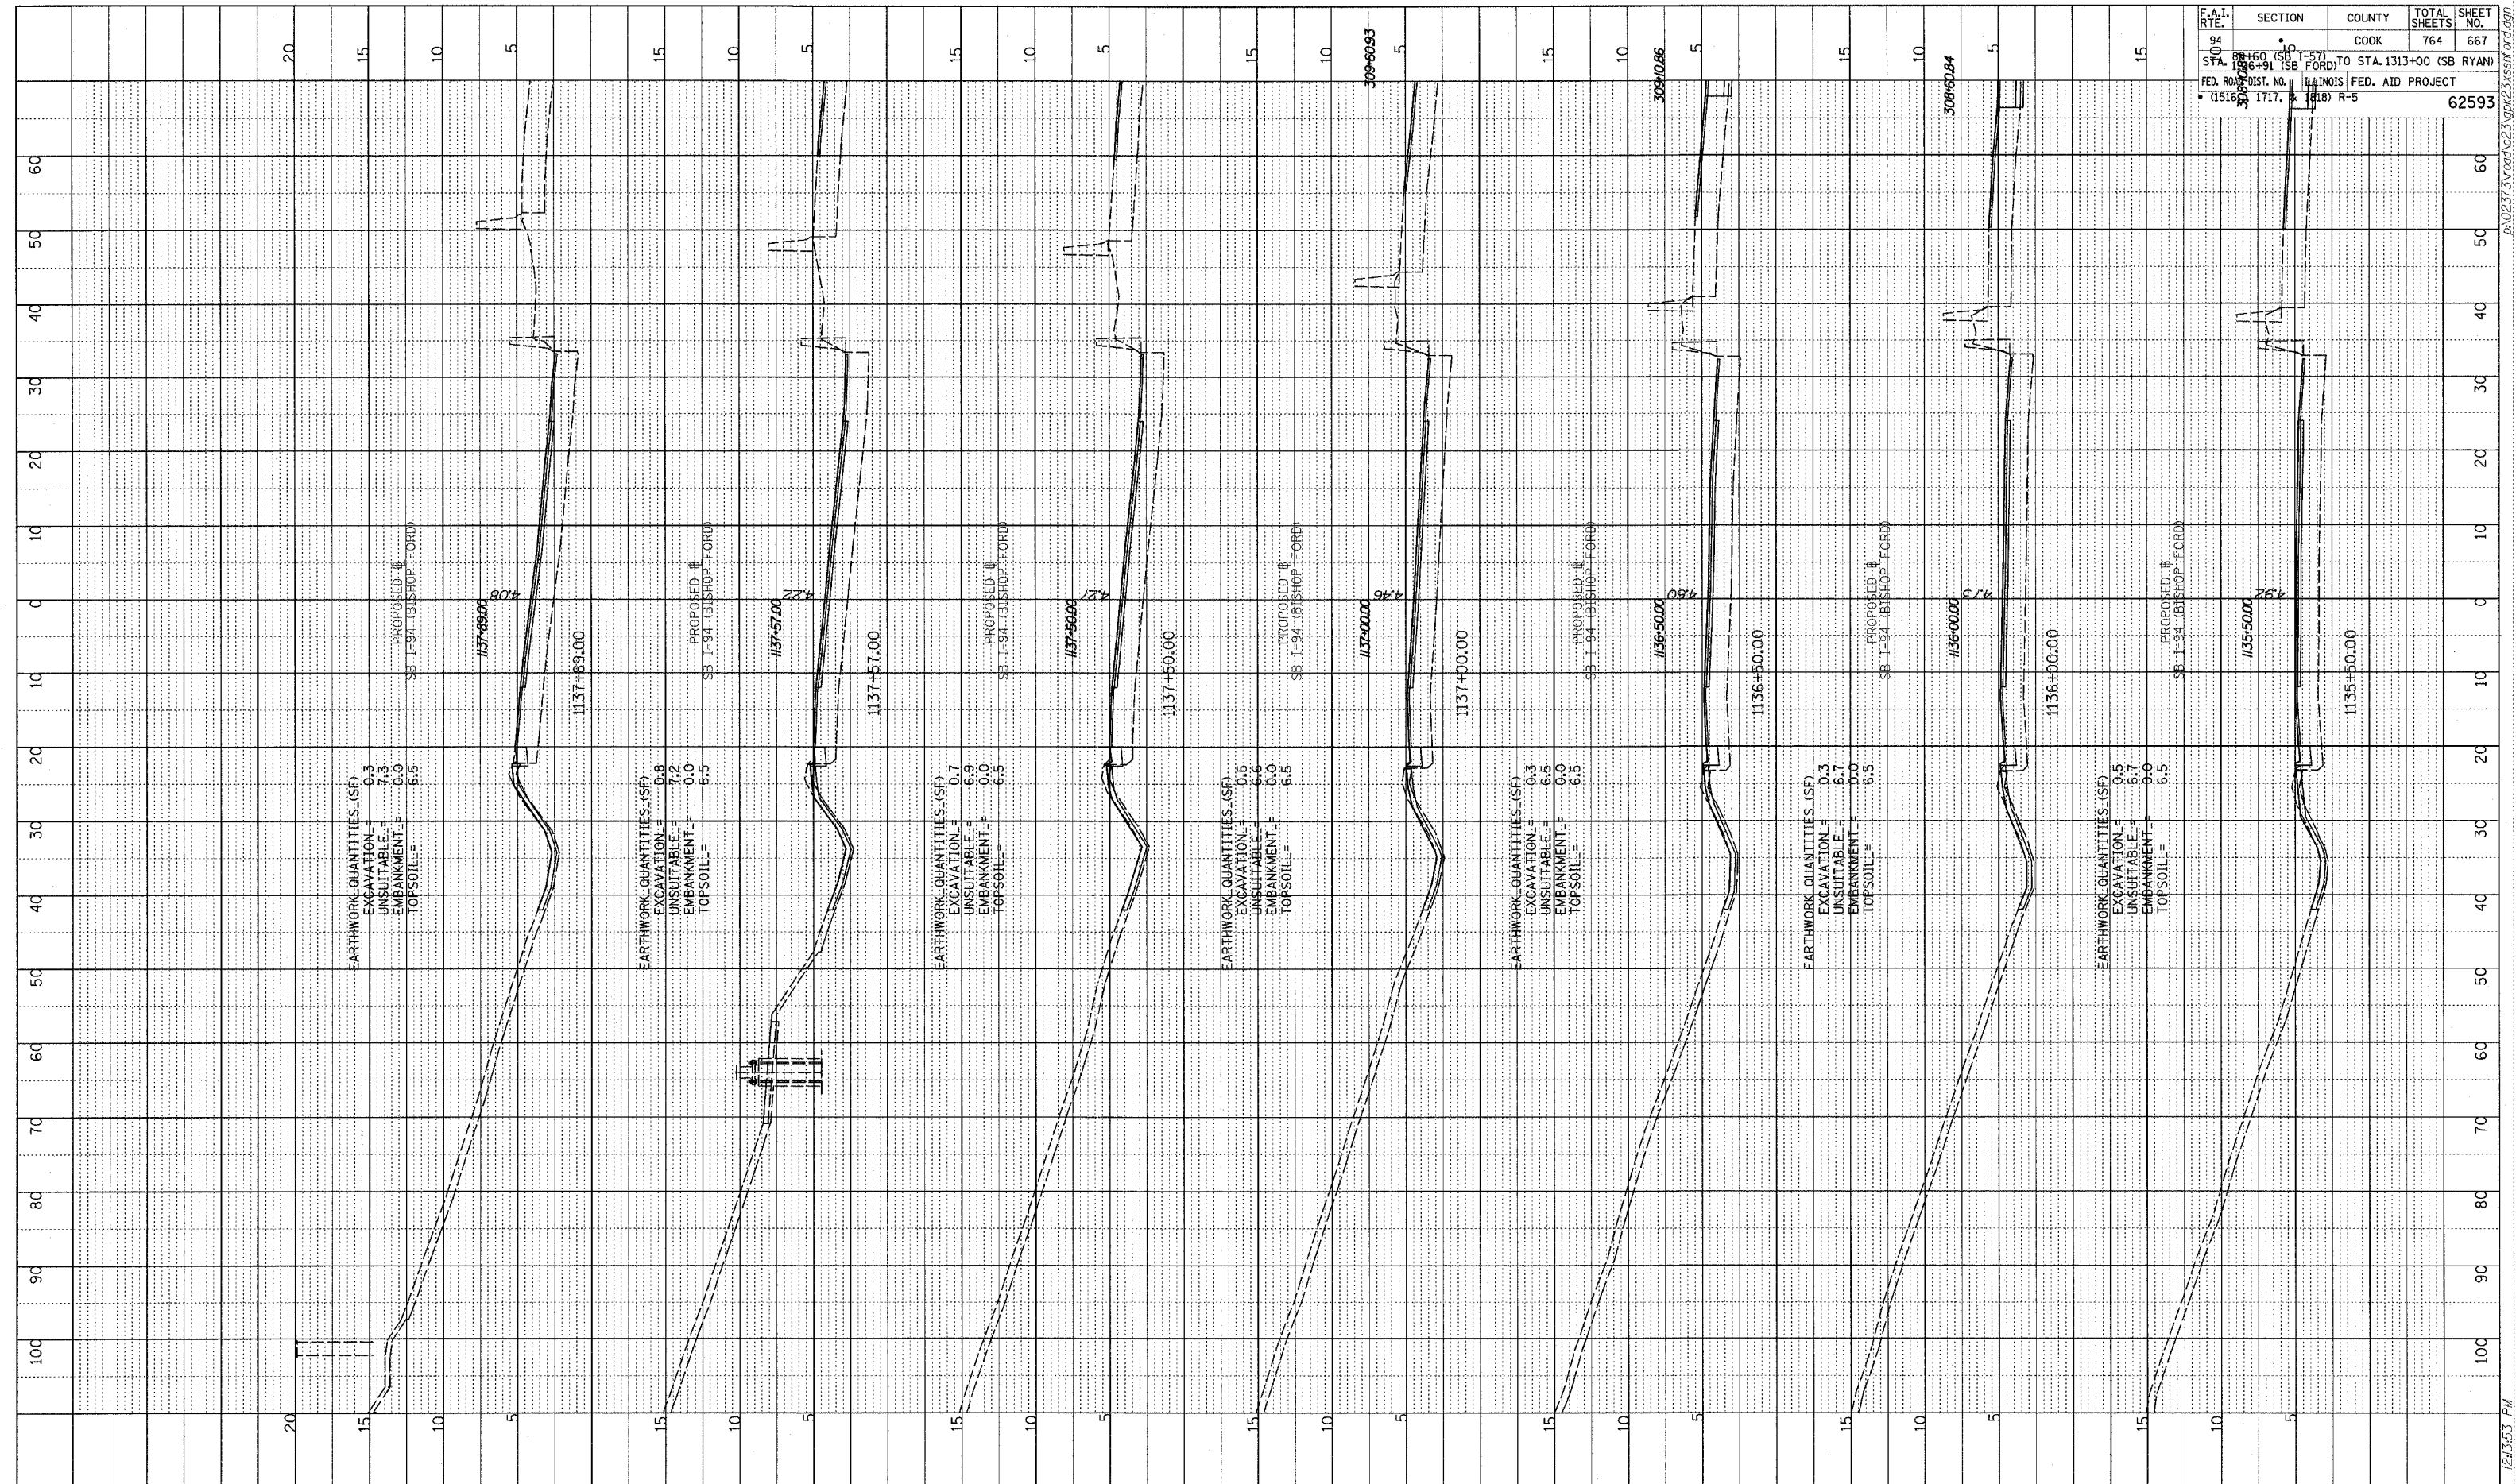


DATE: _____
 PROFILE SURVEYED _____
 PLOTTED / CHECKED _____
 NOTE BOOK NO. _____
 STRUCTURE NOTATION: CHFD

F.A.I. RTE.	SECTION	COUNTY	TOTAL SHEETS	SHEET NO.
94	SB 1-94 (SB FORD)	COOK	764	667
STA. 1135+60 (SB FORD)	TO STA. 1313+00 (SB RYAN)			
FED. ROAD DIST. NO. ILLINOIS FED. AID PROJECT				62593
(1516) SB 1-94 (SB FORD) (1518) R-5				

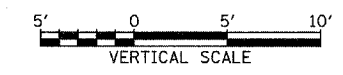

TYLIN INTERNATIONAL

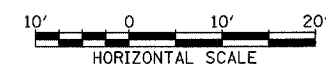

I-94 SOUTHBOUND (BISHOP FORD FWY)
 STA. 1135+50 TO STA. 1137+89

02/27/2006 12:53 PM
 P:\0231\Road\0231\0231\0231.dgn