

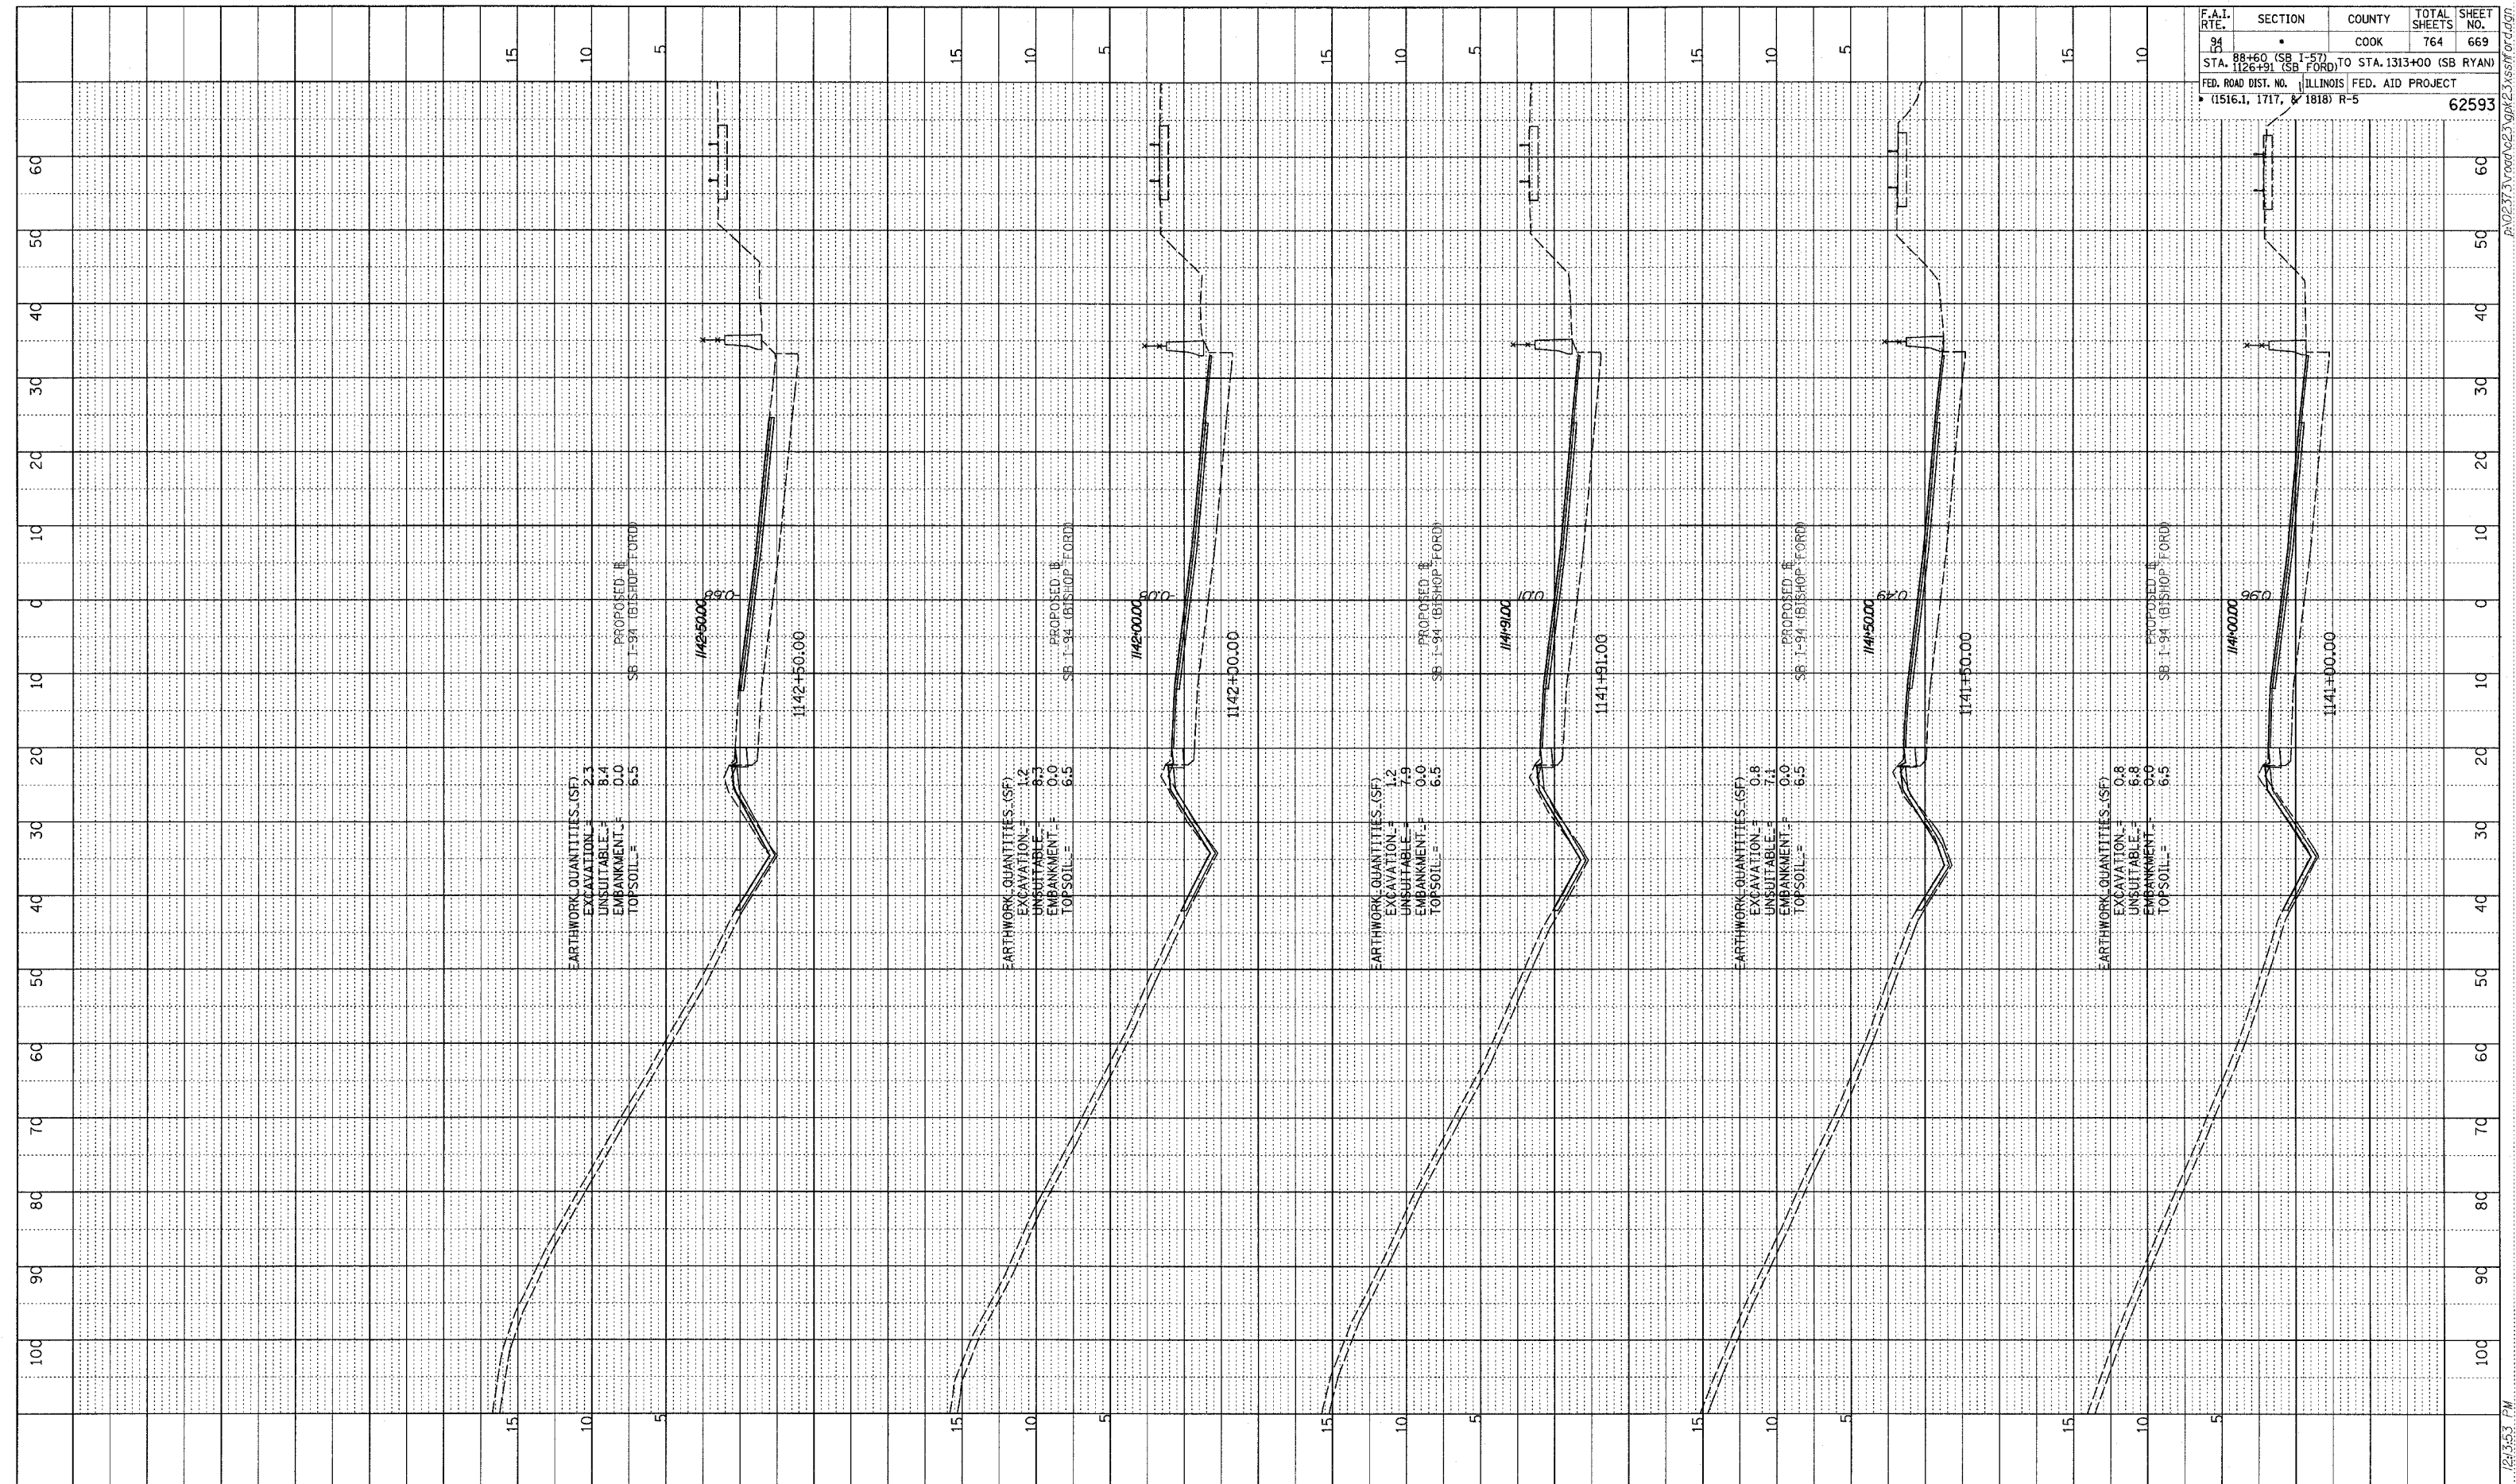


PROFILE SURVEYED \_\_\_\_\_ DATE \_\_\_\_\_  
 PLOTTED \_\_\_\_\_ CHECKED \_\_\_\_\_  
 NOTE BOOK \_\_\_\_\_ BY NOTED \_\_\_\_\_  
 No. \_\_\_\_\_ STRUCTURE NOTATION CHRD \_\_\_\_\_

F.A.I. RTE.	SECTION	COUNTY	TOTAL SHEETS	SHEET NO.
94	88+60 (SB I-57) TO STA. 1126+91 (SB FORD)	COOK	764	669
FED. ROAD DIST. NO. ILLINOIS FED. AID PROJECT				
• (1516.1, 1717, & 1818) R-5				
				62593

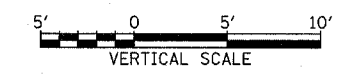

TYLIN INTERNATIONAL

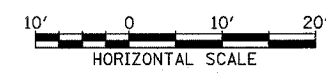

I-94 SOUTHBOUND (BISHOP FORD FWY)  
 STA. 1141+00 TO STA. 1142+50

02/27/2006 12:53 PM P:\0237\3road\23\gk\23\asst\rd.dgn