

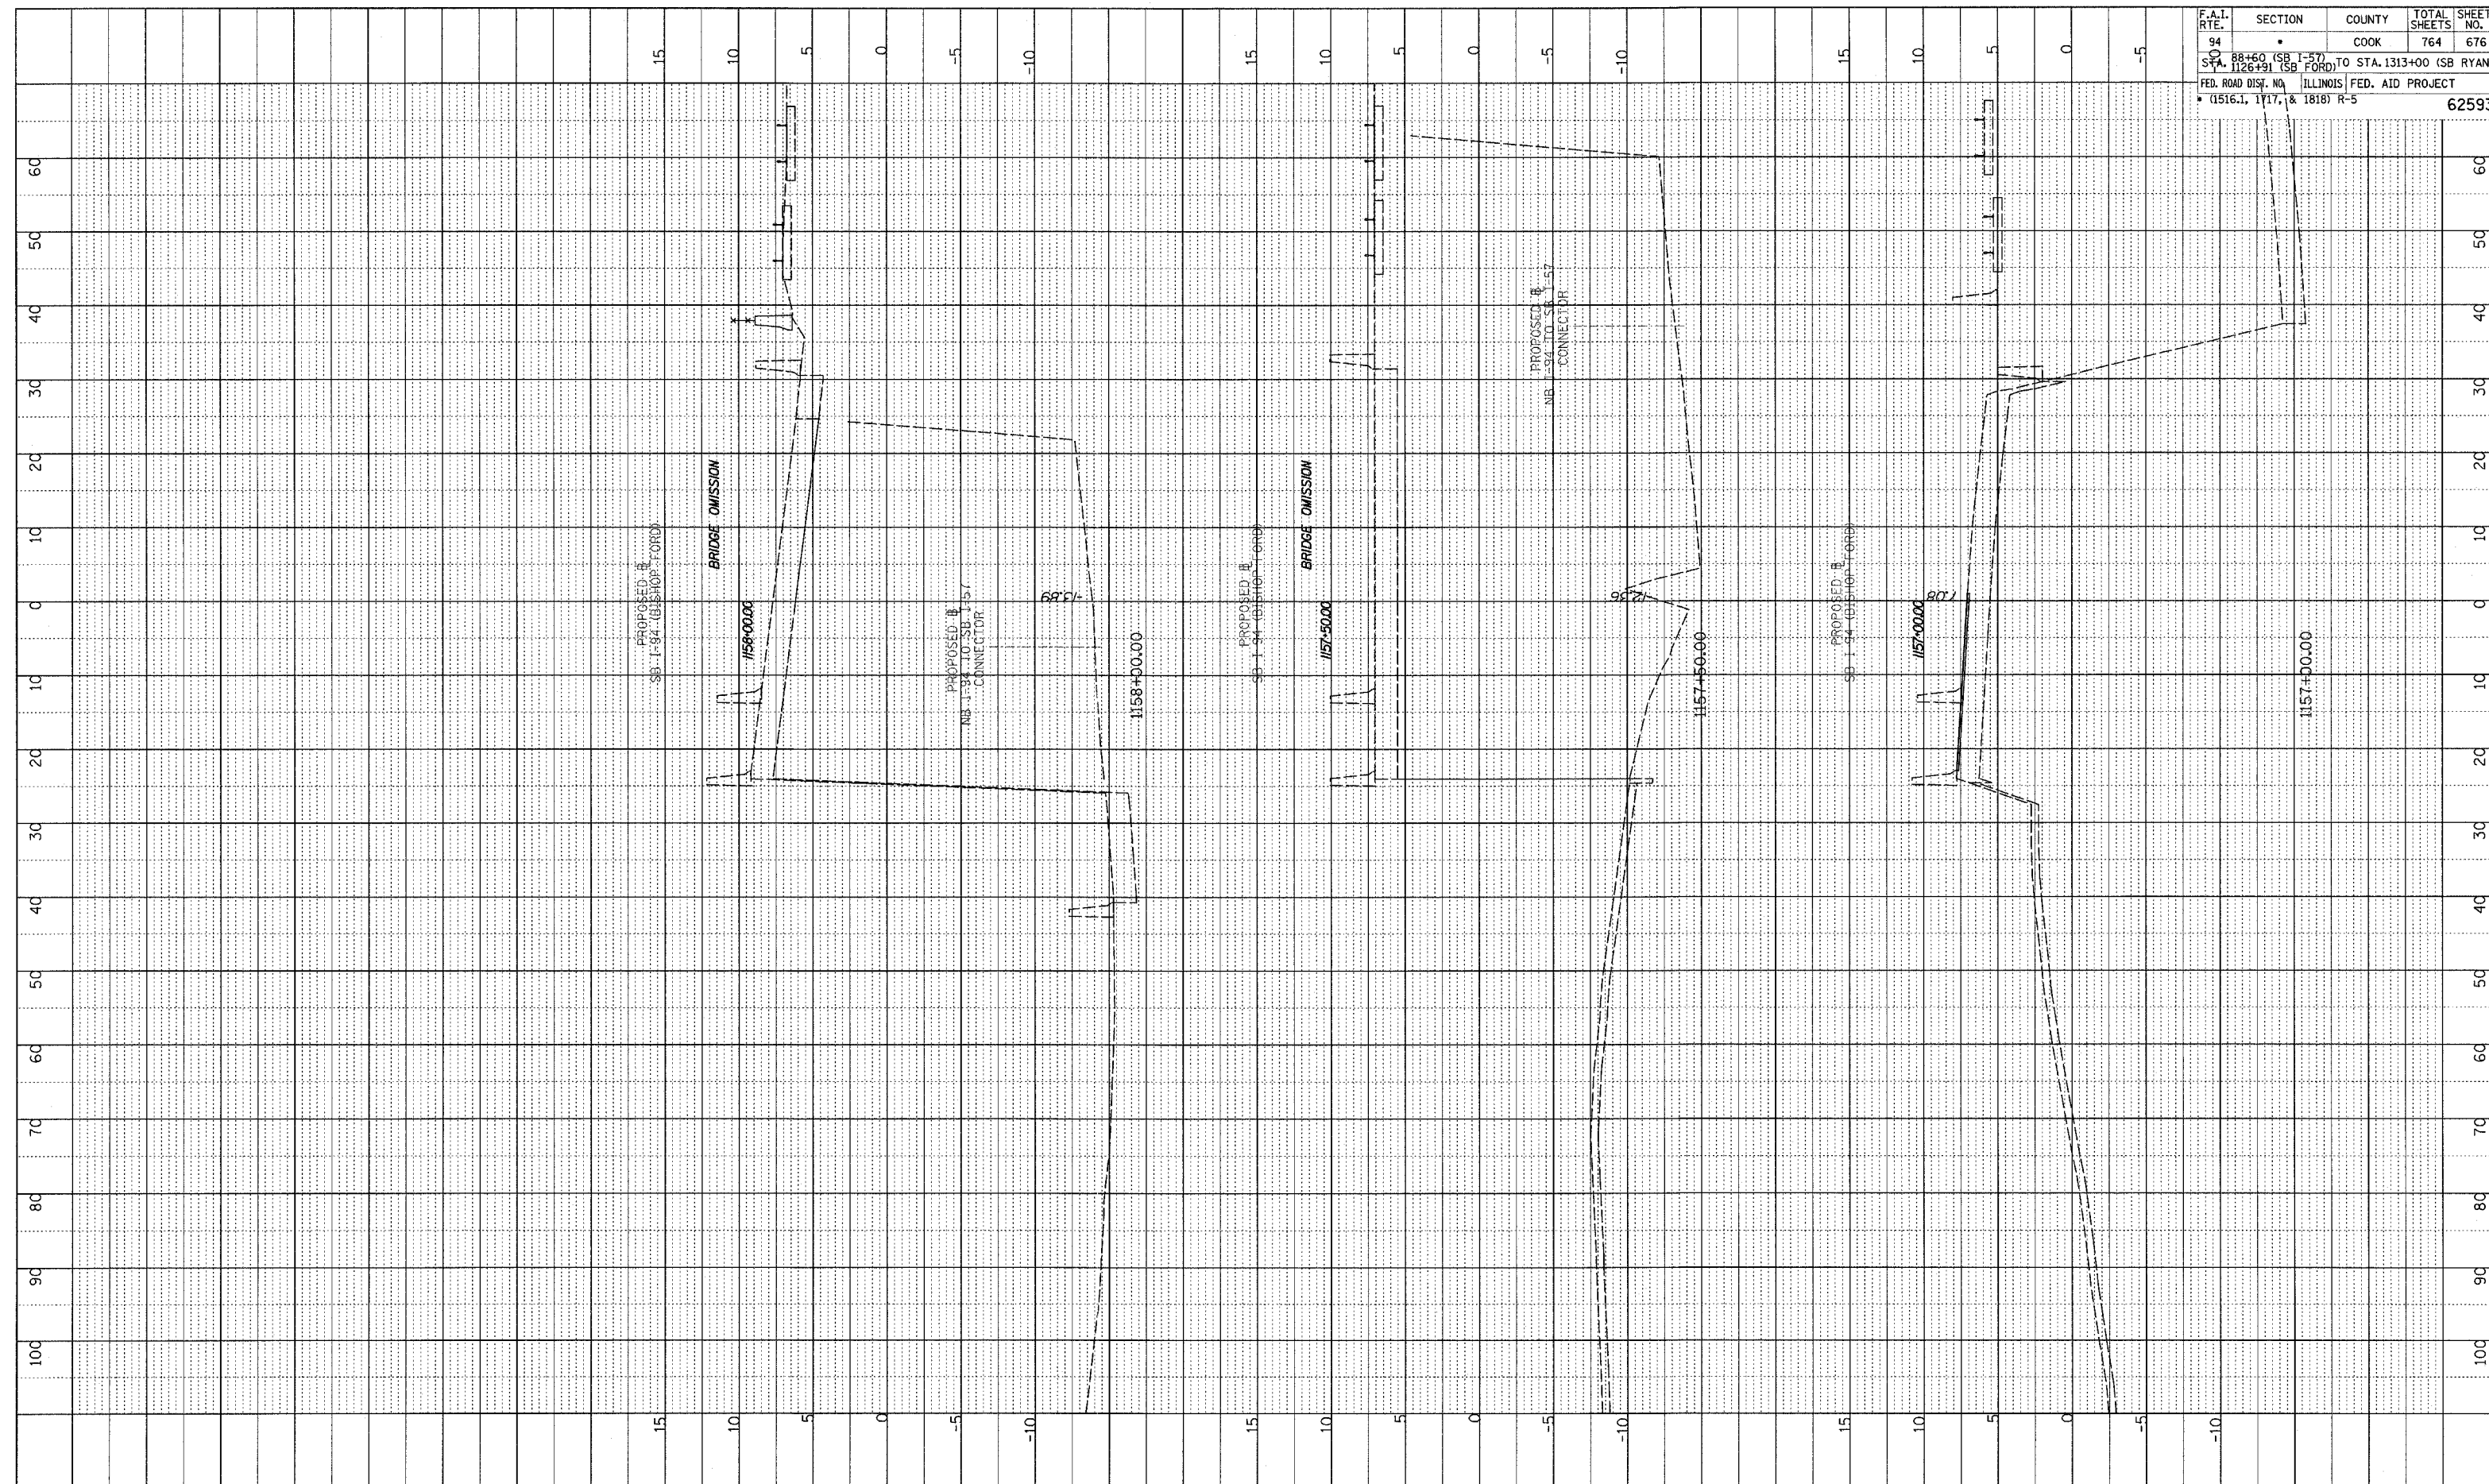


PROFILE
 DATE
 DRAWN BY
 CHECKED BY
 IN CHARGE
 NO.

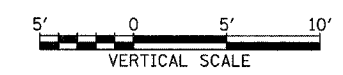

F.A.I. RTE.	SECTION	COUNTY	TOTAL SHEETS	SHEET NO.
94	*	COOK	764	676
STA. 1126+91 (SB FORD)	TO STA. 1313+00 (SB RYAN)			
FED. ROAD DIST. NO. ILLINOIS FED. AID PROJECT				
* (1516.1, 117, & 1818) R-5				62593

TYLIN INTERNATIONAL

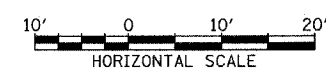

I-94 SOUTHBOUND (BISHOP FORD FWY)
 STA. 1157+00 TO STA. 1158+00

02/27/2006 12:35:57 PM
 P:\02313\road\23\gpk\23\asht\rd.dgn