




F.A.I. RTE.	SECTION	COUNTY	TOTAL SHEETS	SHEET NO.
94		COOK	764	678
STA. 88+60 (SB I-57) TO STA. 1313+00 (SB RYAN)				
FED. ROAD DIST. NO. ILLINOIS FED. AID PROJECT				
• (1516.1, 1717, & 1818) R-5				
				62593

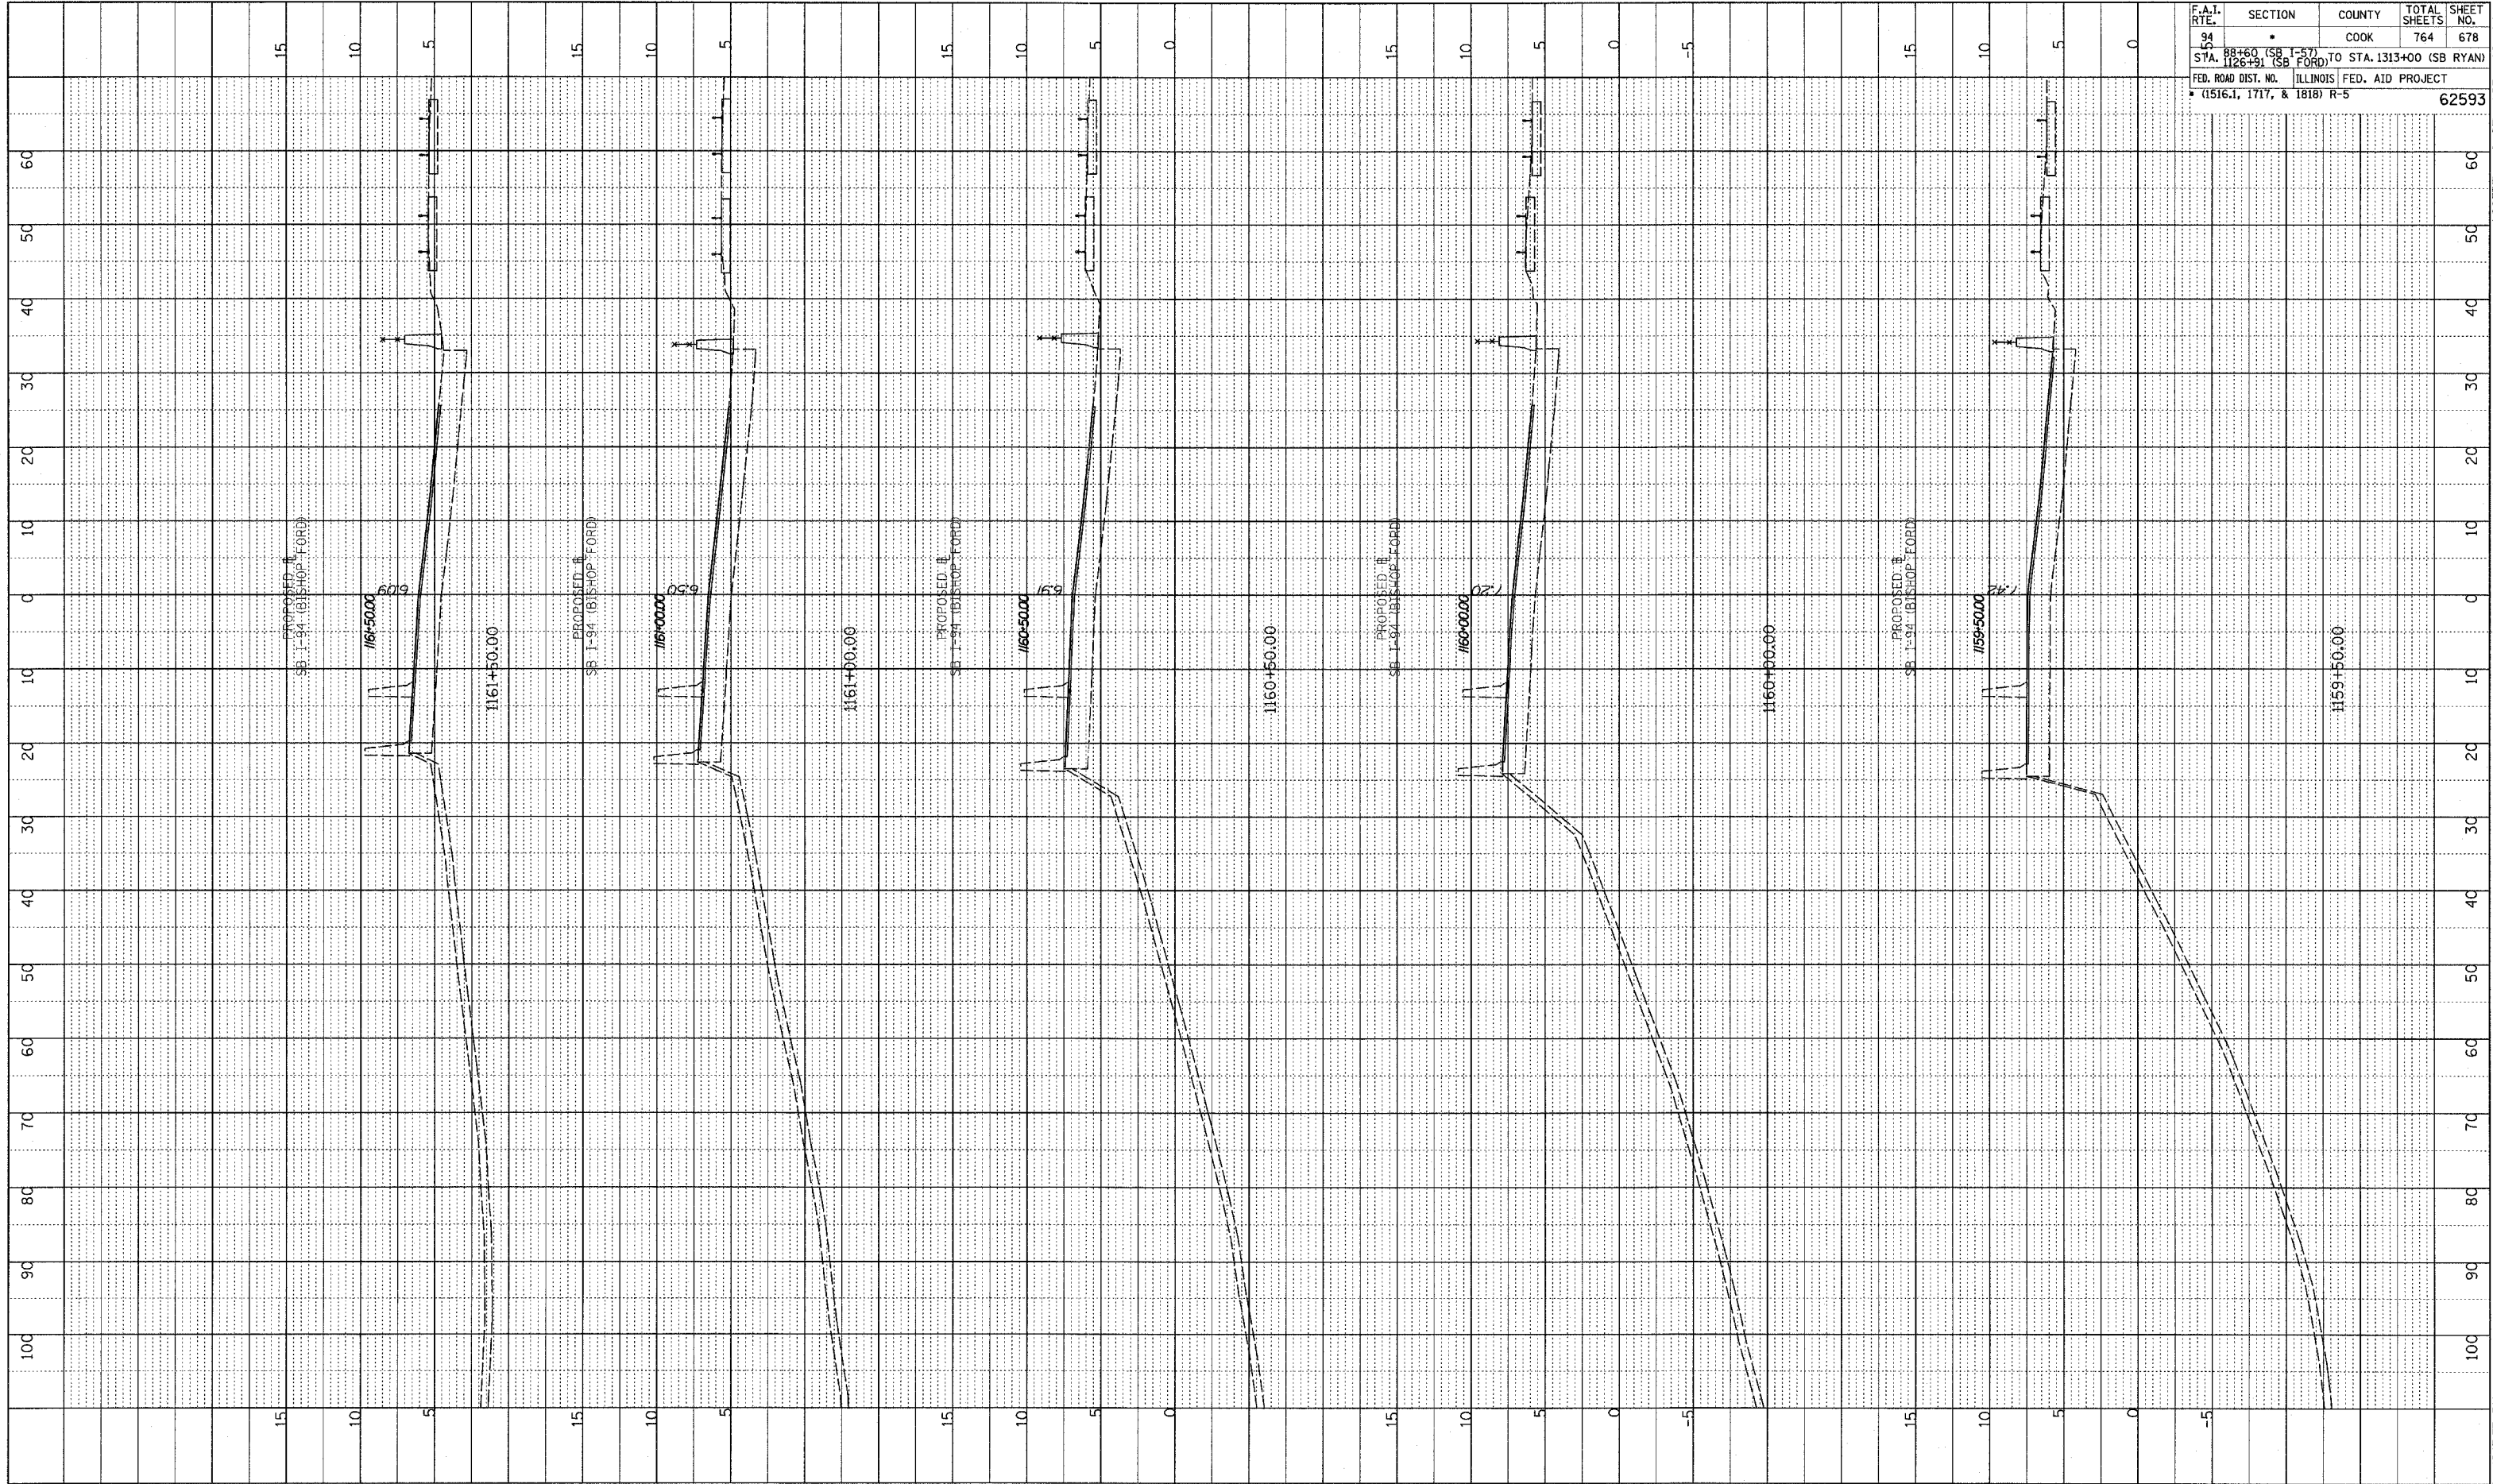

DATE	BY

PROFILE  
 SURVEYED  
 PLOTTED  
 CHECKED  
 NOTE BOOK  
 NO. \_\_\_\_\_  
 STRUCTURE NOTATIONS: DRVD

TYLIN INTERNATIONAL

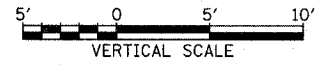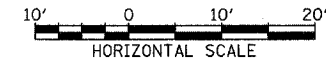

I-94 SOUTHBOUND (BISHOP FORD FWY)  
 STA. 1159+50 TO STA. 1161+50

02/27/2006 12:35:57 PM  
 P:\0227\3\road\23\gpk\23\ssb\fford.dgn