



DATE: _____
 BY: _____
 CHECKED: _____
 NO. _____

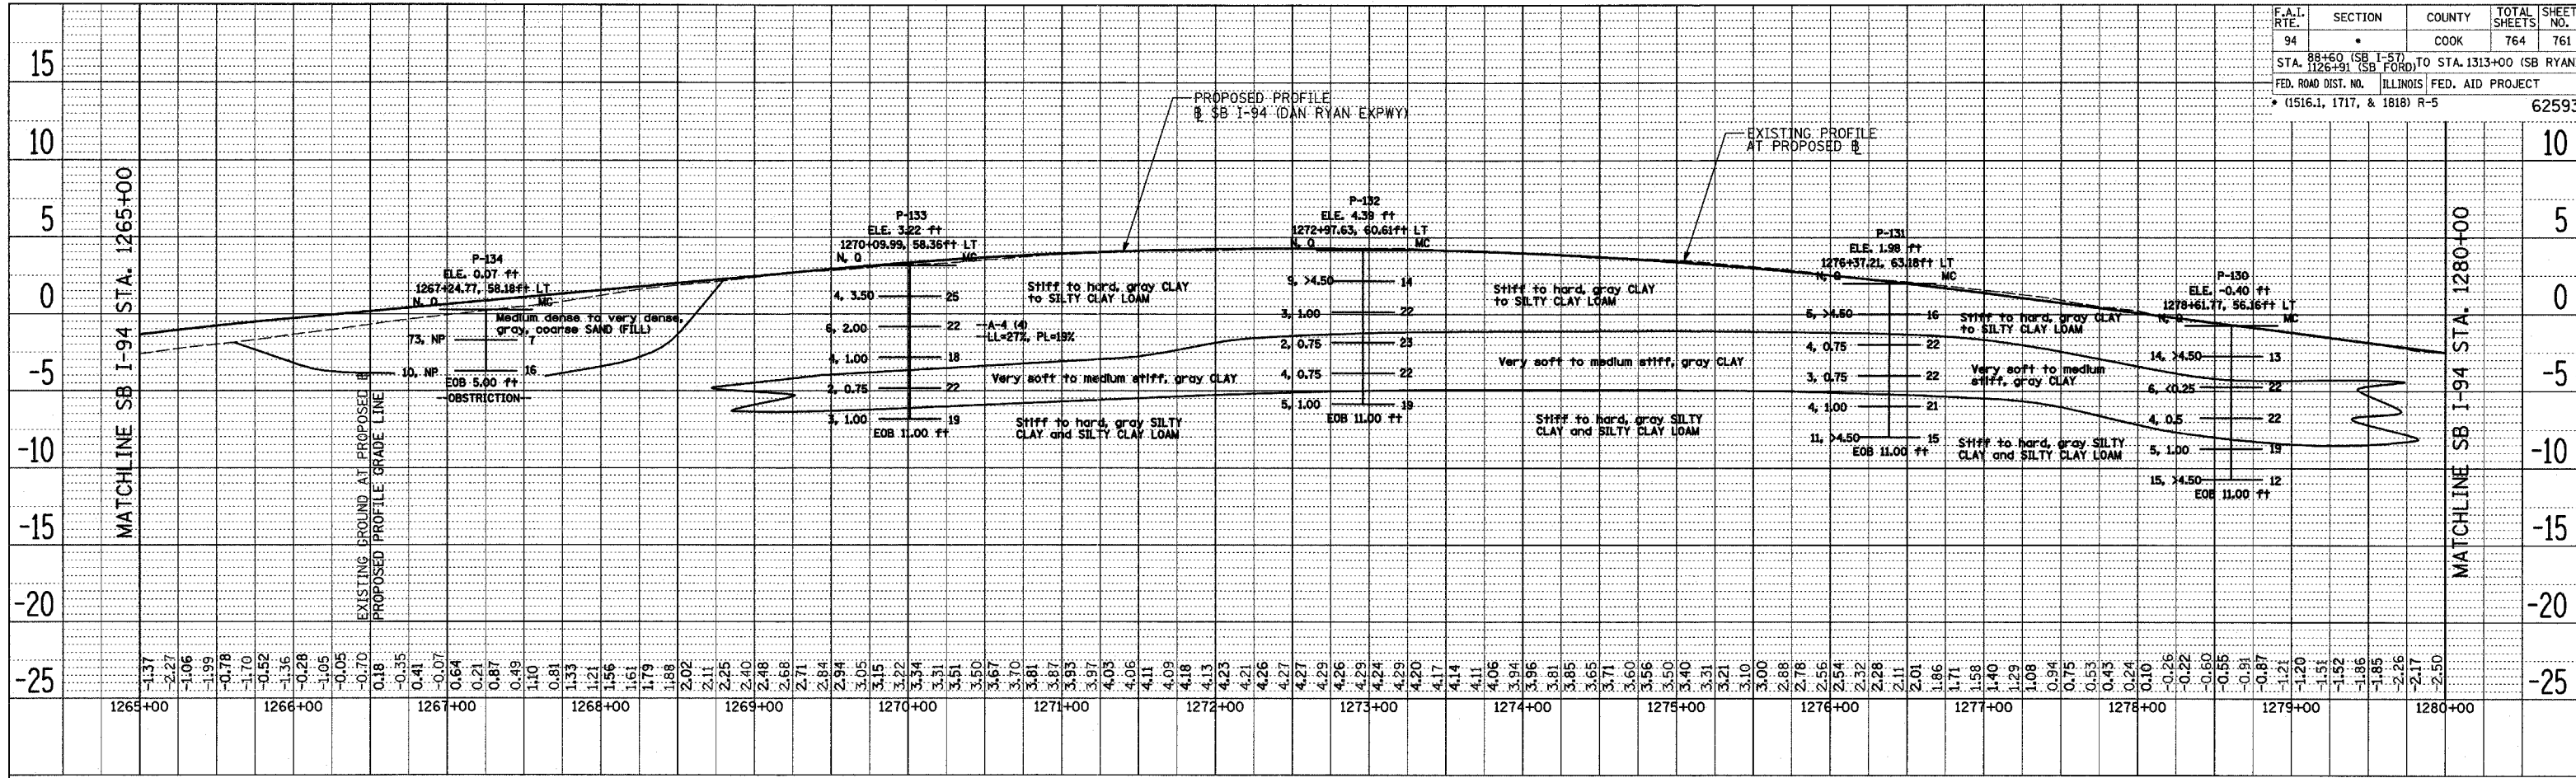


SB I-94 (DAN RYAN EXPRESSWAY)

DATE: _____
 BY: _____
 CHECKED: _____
 NO. _____

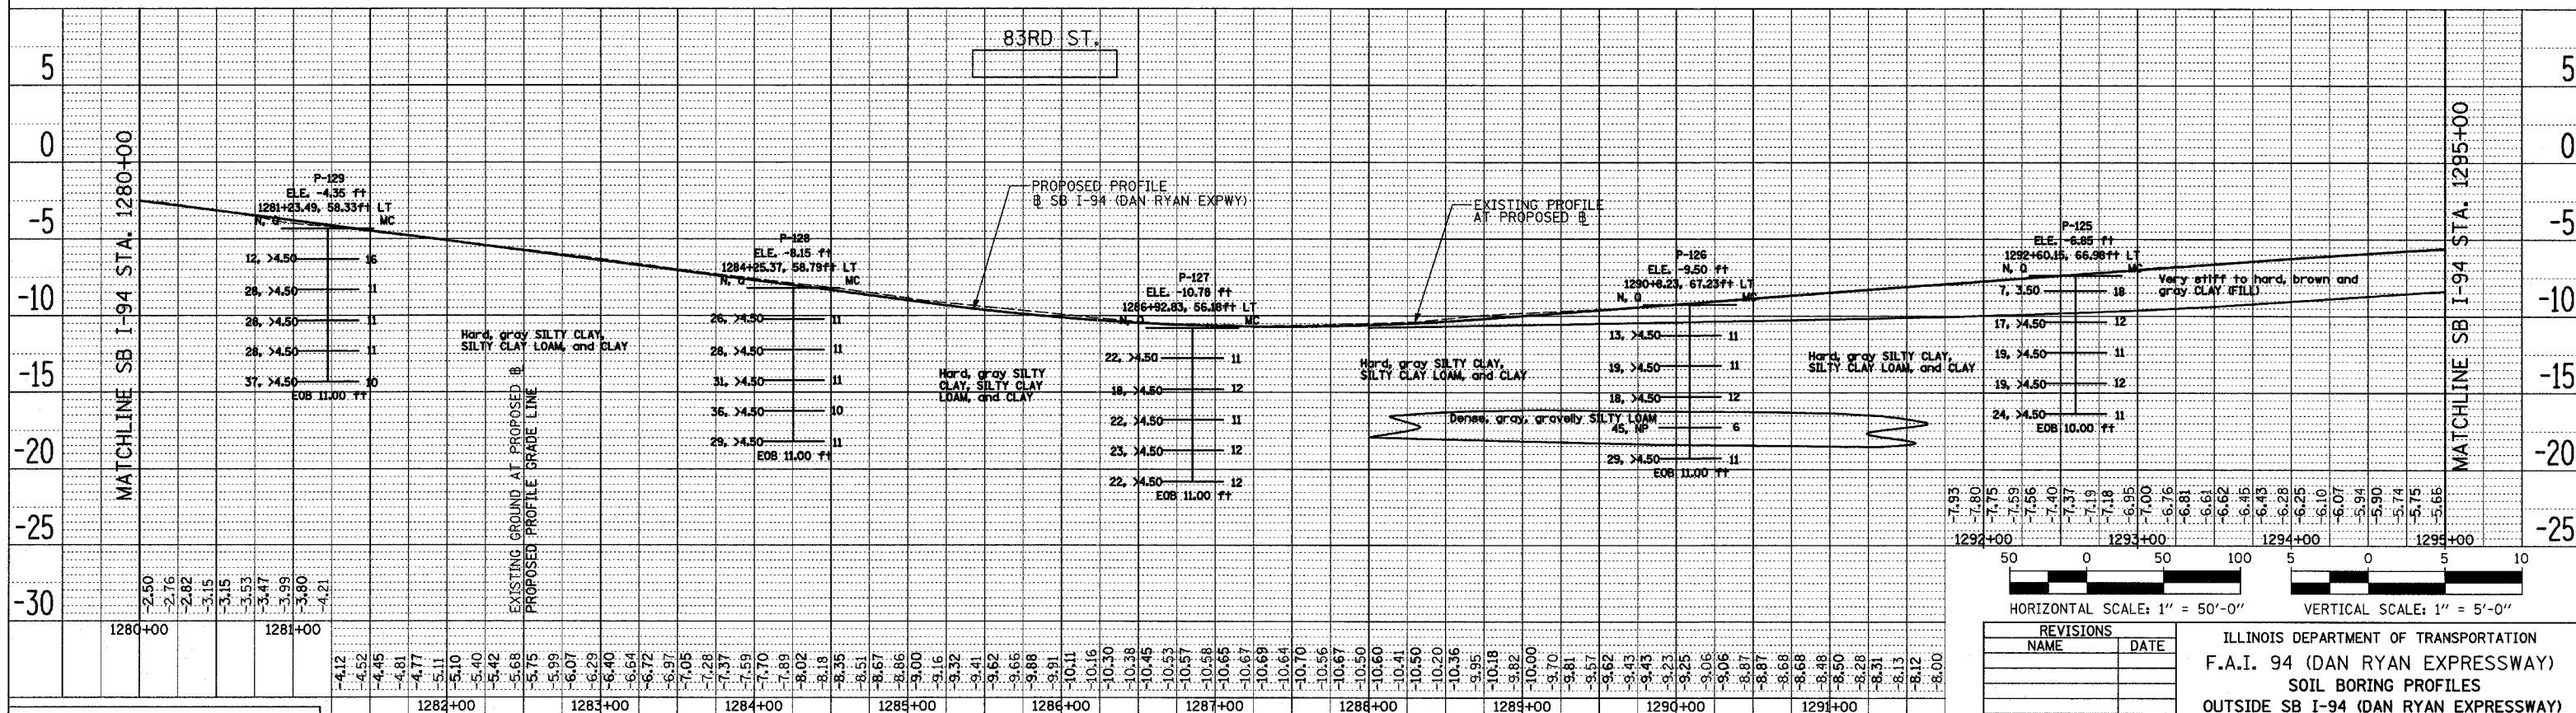

SB I-94 (DAN RYAN EXPRESSWAY)

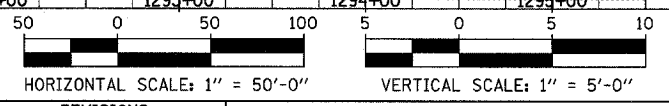

REVISIONS	
NAME	DATE

ILLINOIS DEPARTMENT OF TRANSPORTATION
 F.A.I. 94 (DAN RYAN EXPRESSWAY)
 SOIL BORING PROFILES
 OUTSIDE SB I-94 (DAN RYAN EXPRESSWAY)
 SHEET 5 OF 12
 SB I-94 STA. 1265+00 TO 1295+00
 SCALE: 1"=50' HORIZ.
 1"=5' VERT.
 DATE: MARCH 1, 2006
 DRAWN BY: SS
 CHECKED BY: MLS

Wang Engineering, Inc. 1145 16th Street
 Geotechnical and Lombard, IL 60148
 Environmental Engineers 630-953-9928
 BASED ON DRAWINGS PREPARED BY T.Y. LIN INTERNATIONAL, INC. 414-07-01