


PLAN @ EL. -8.5'

PLAN @ EL. -26.5'

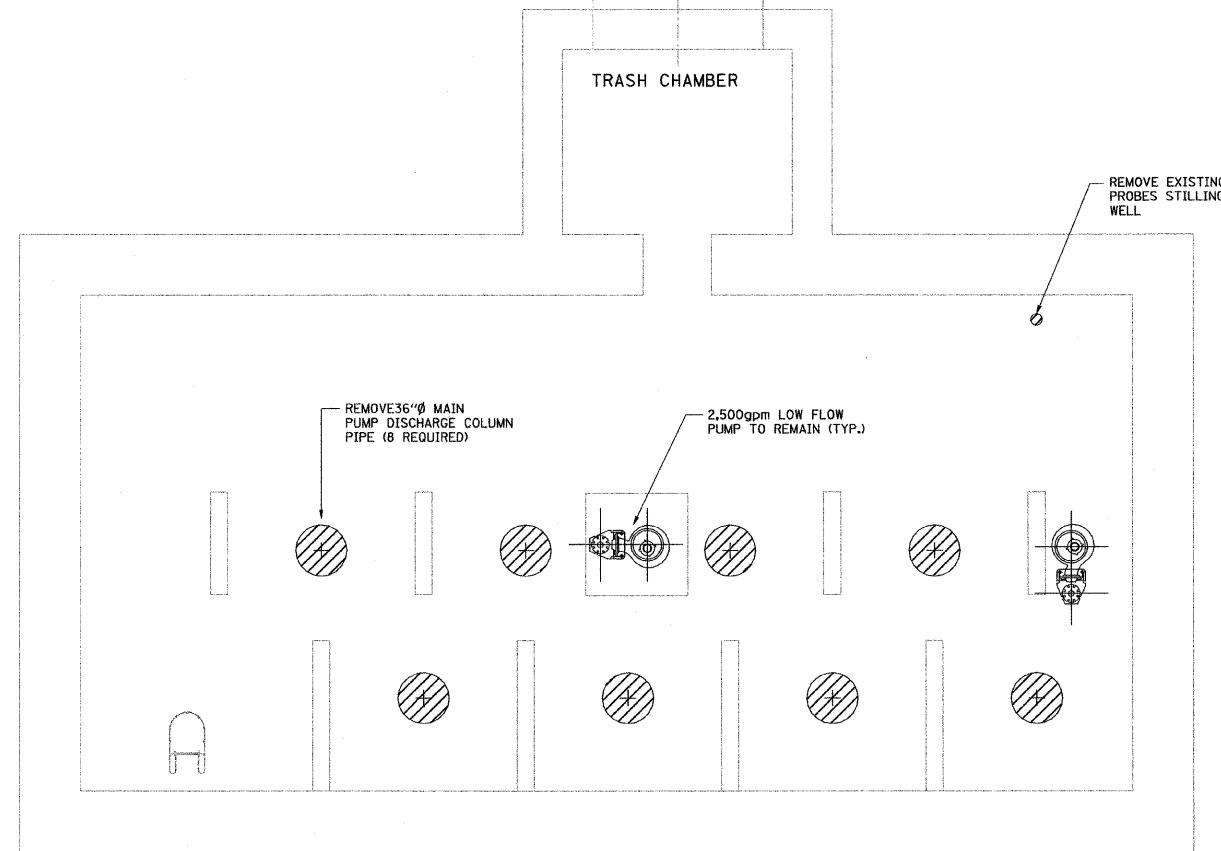

PLAN @ EL. -48.0'

- LEGEND:
- EQUIPMENT AND OTHER REMOVAL
 - CONCRETE REMOVAL



SCALE: 0 4 8 12

REVISIONS	
NAME	DATE

DM2

ILLINOIS DEPARTMENT OF TRANSPORTATION

PUMP STATION NO. 27
REHABILITATION

DEMOLITION PLANS

SCALE: AS SHOWN DRAWN BY: HFF
DATE: 04-23-10 CHECKED BY: KHC