


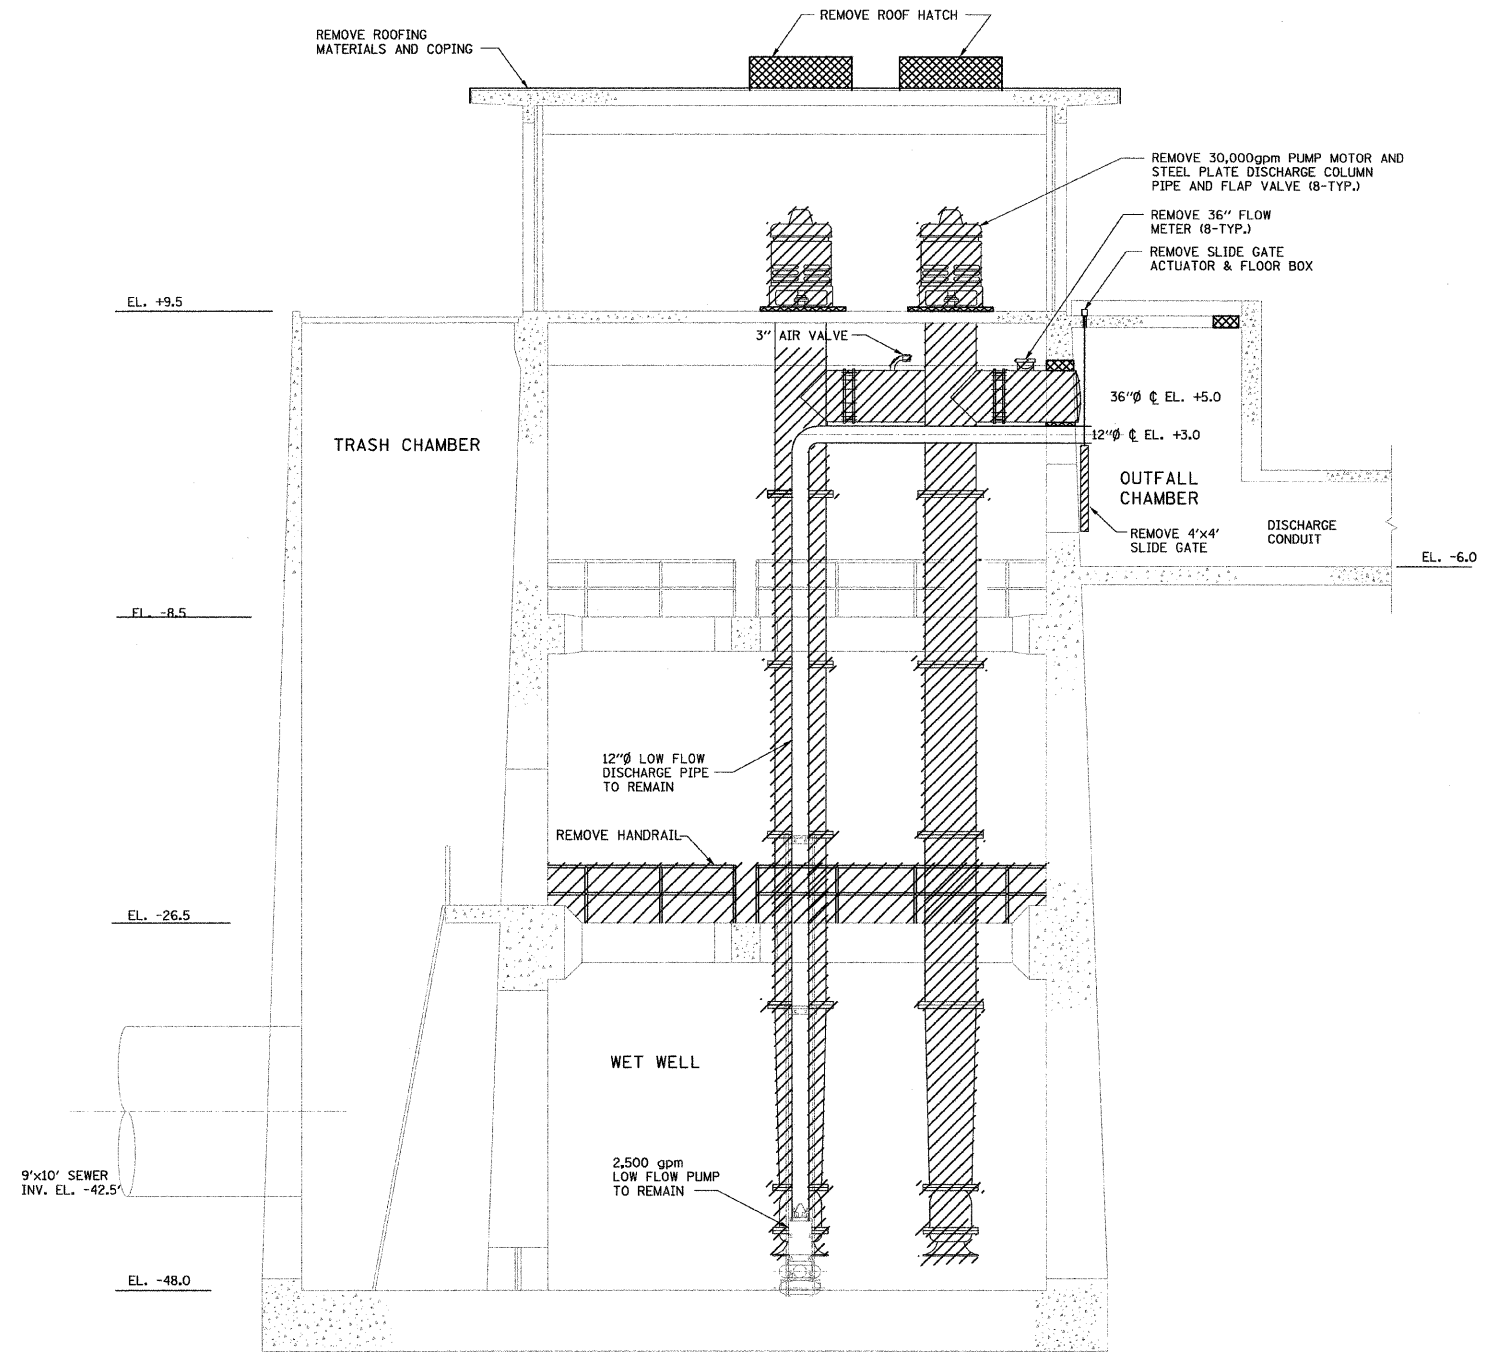

SECTION A-A



SECTION B-B

LEGEND:

-  EQUIPMENT AND OTHER REMOVAL
-  CONCRETE REMOVAL

SCALE: 0 4 8 12

DM3

REVISIONS	
NAME	DATE

ILLINOIS DEPARTMENT OF TRANSPORTATION

**PUMP STATION NO. 27
REHABILITATION**

DEMOLITION SECTIONS

SCALE: AS SHOWN
DATE: 04-23-10

DRAWN BY: HFF
CHECKED BY: KHC