



PLAN @ EL-8.5

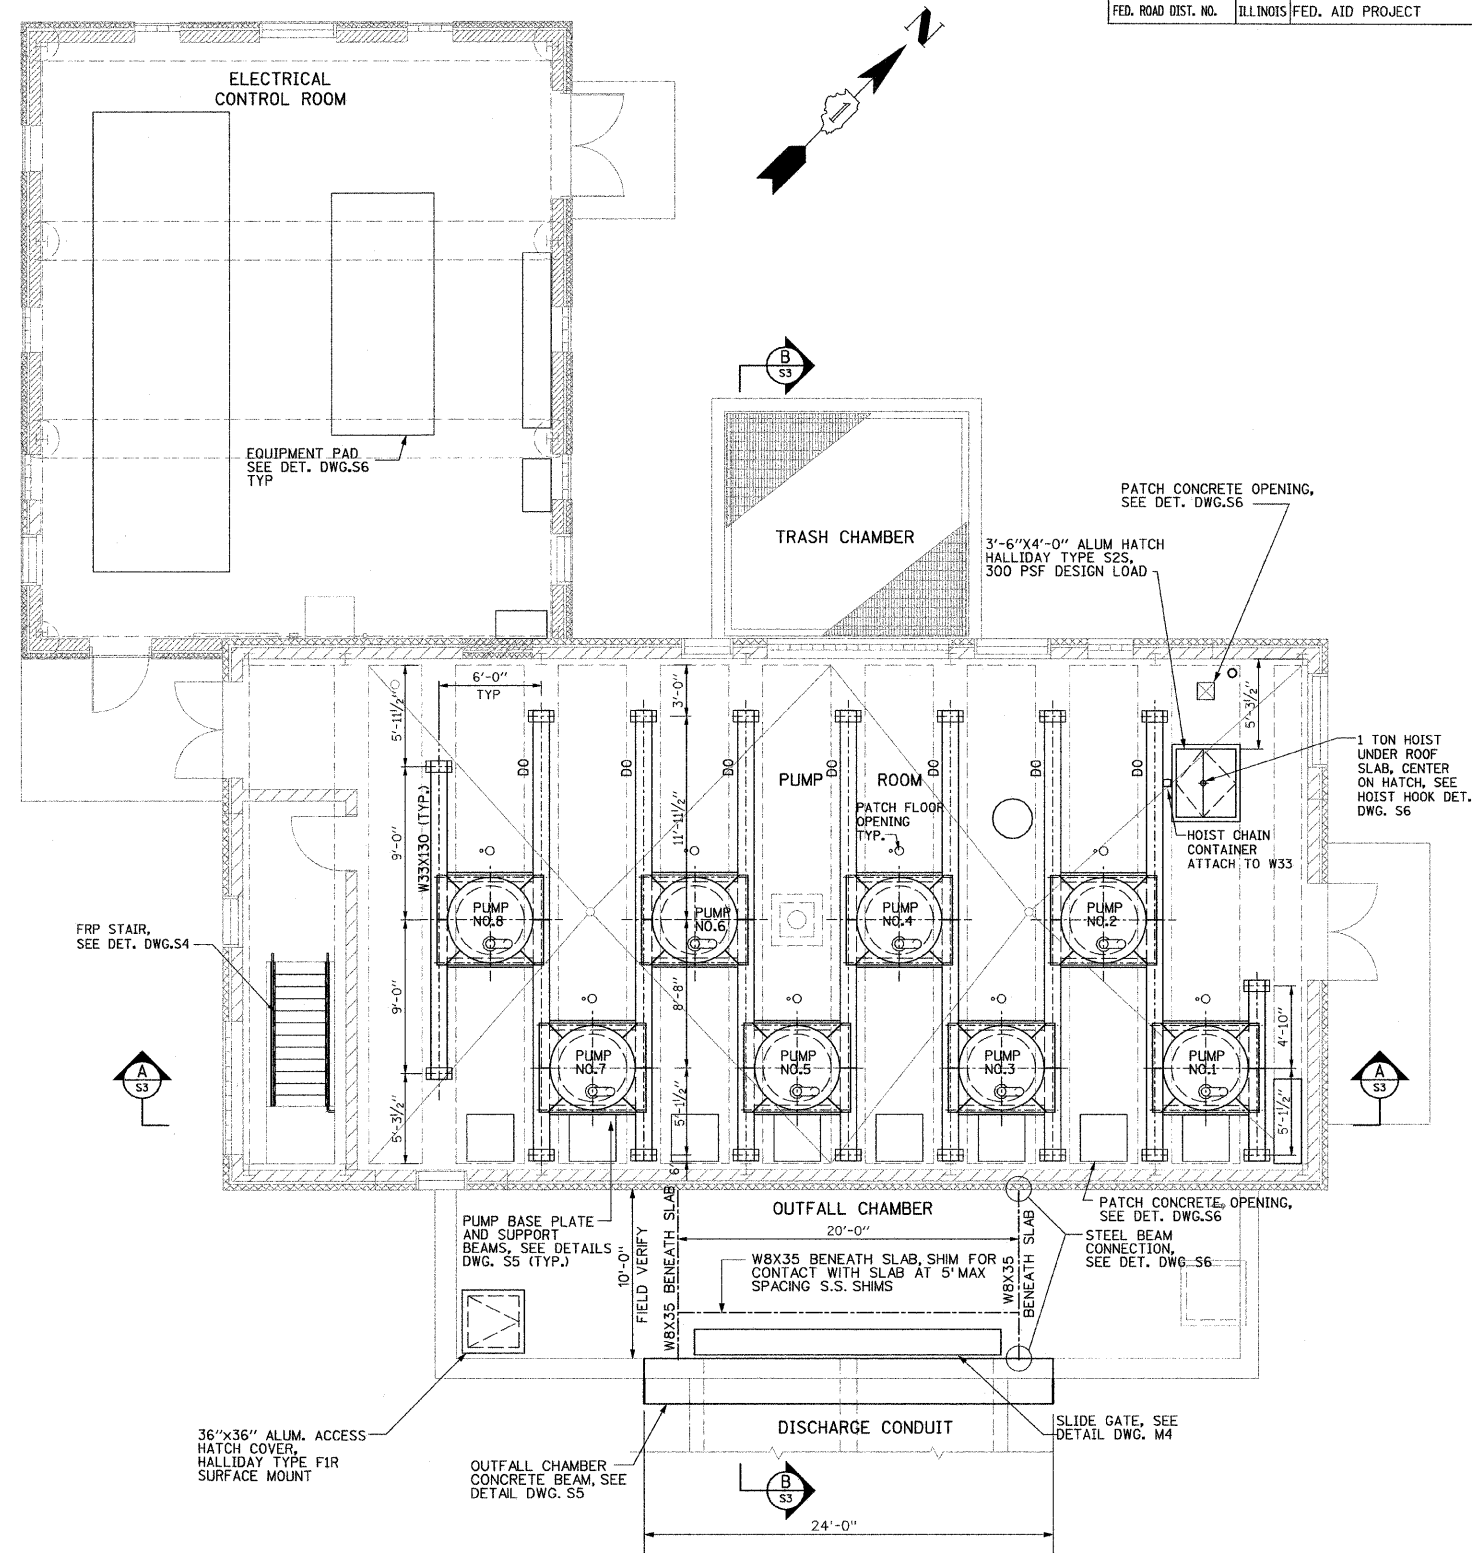

PLAN @ EL+9.5

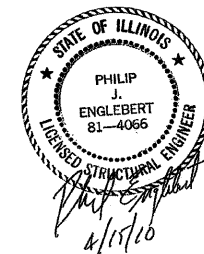

SCALE: 0 4 8 12

REVISIONS	
NAME	DATE

ILLINOIS DEPARTMENT OF TRANSPORTATION

**PUMP STATION NO. 27
REHABILITATION**

STRUCTURAL PLANS

SCALE: AS SHOWN DRAWN BY: CM
DATE: 04-23-10 CHECKED BY: PJE