




SECTION D-S1
SCALE: 0 4 8 12

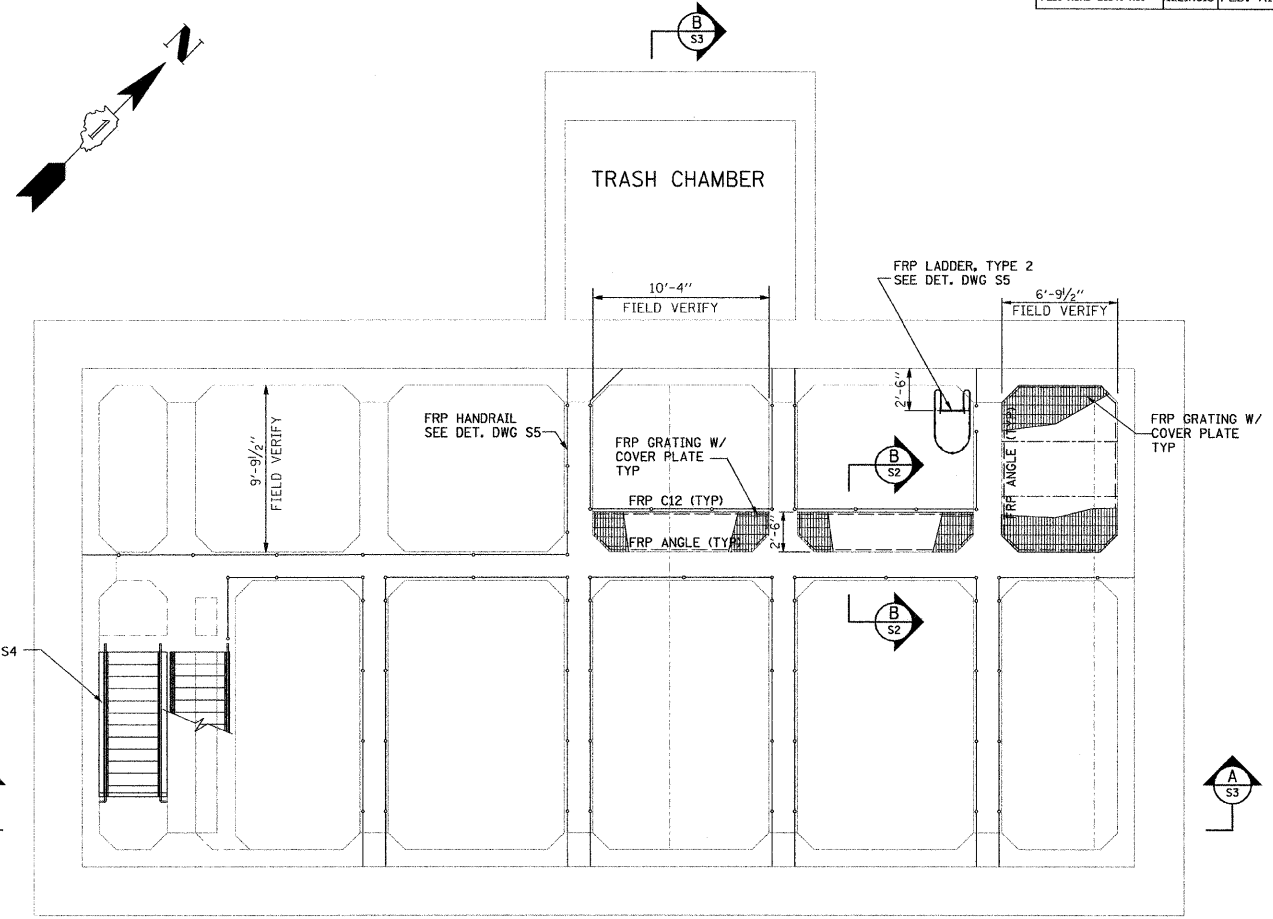


PLAN @ EL.-26.5
SCALE: 0 4 8 12

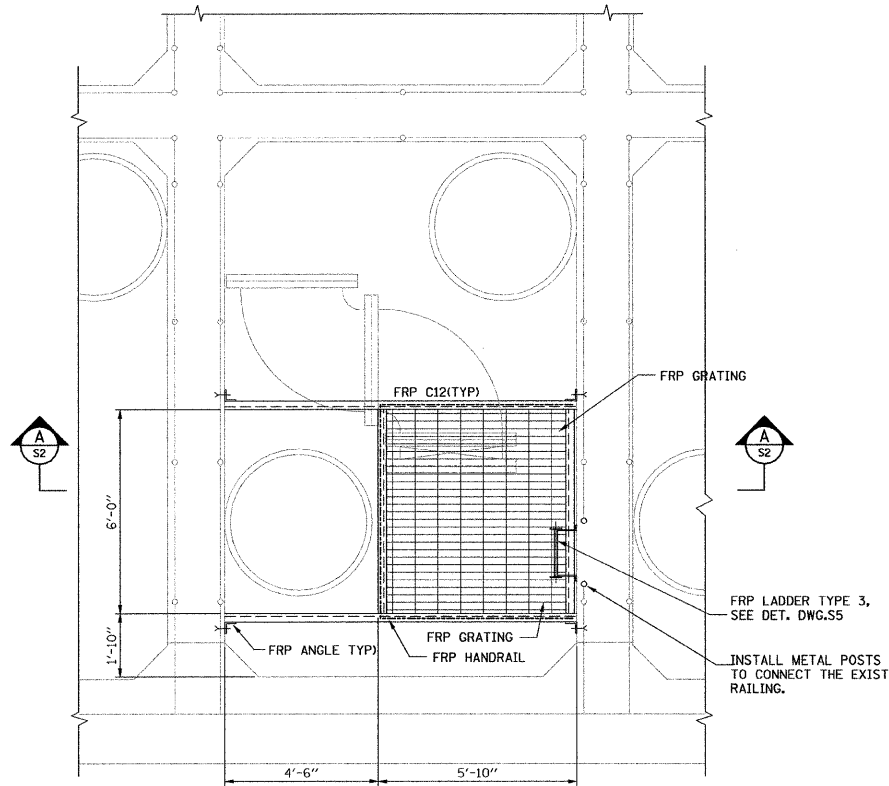


KNIFE GATE OPERATOR PLATFORM ENLARGED PLAN
SCALE: 0 2 4 6

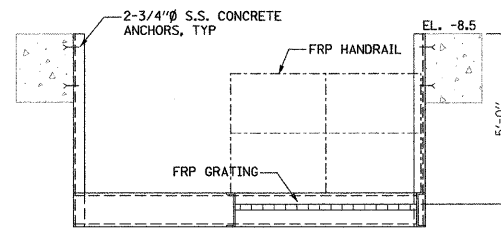

SECTION A-S2
SCALE: 0 2 4 6

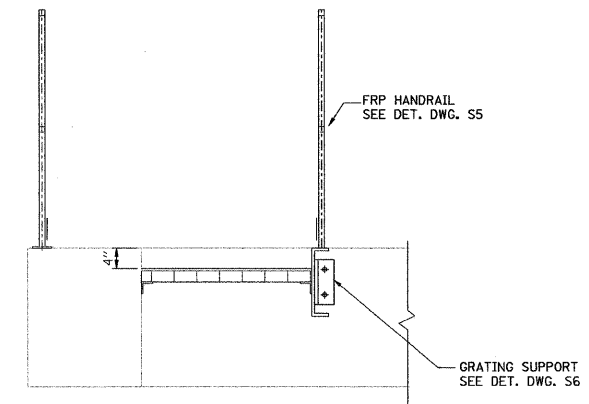

SECTION A-S3
SCALE: 0 1 2 3

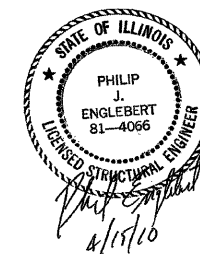

S2

REVISIONS	
NAME	DATE

ILLINOIS DEPARTMENT OF TRANSPORTATION

**PUMP STATION NO. 27
REHABILITATION
STRUCTURAL
PLANS & SECTIONS**

SCALE: AS SHOWN
DATE: 04-23-10

DRAWN BY: CM
CHECKED BY: PJE