




EAST ELEVATION

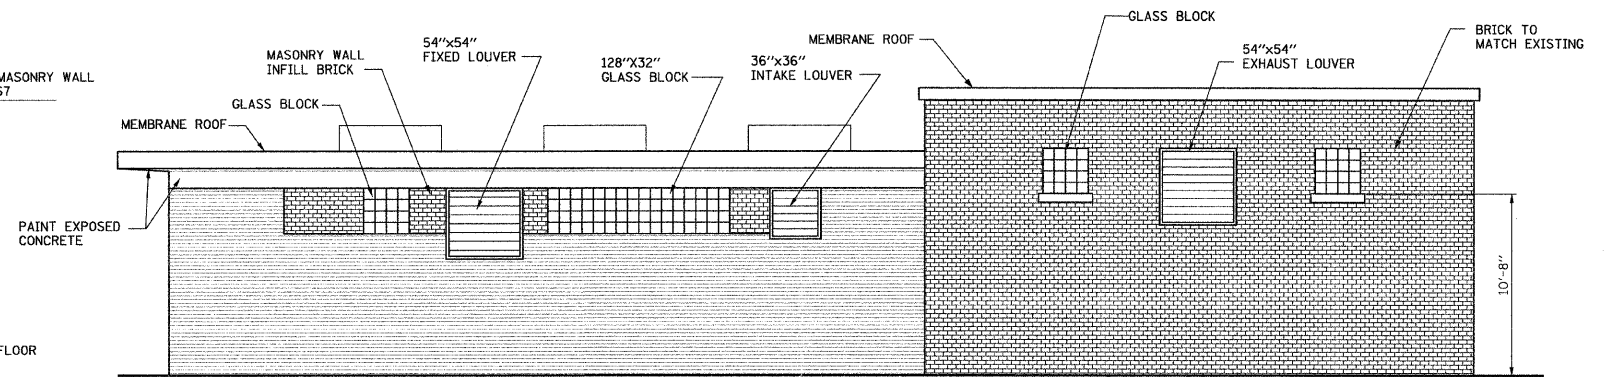

NORTH ELEVATION

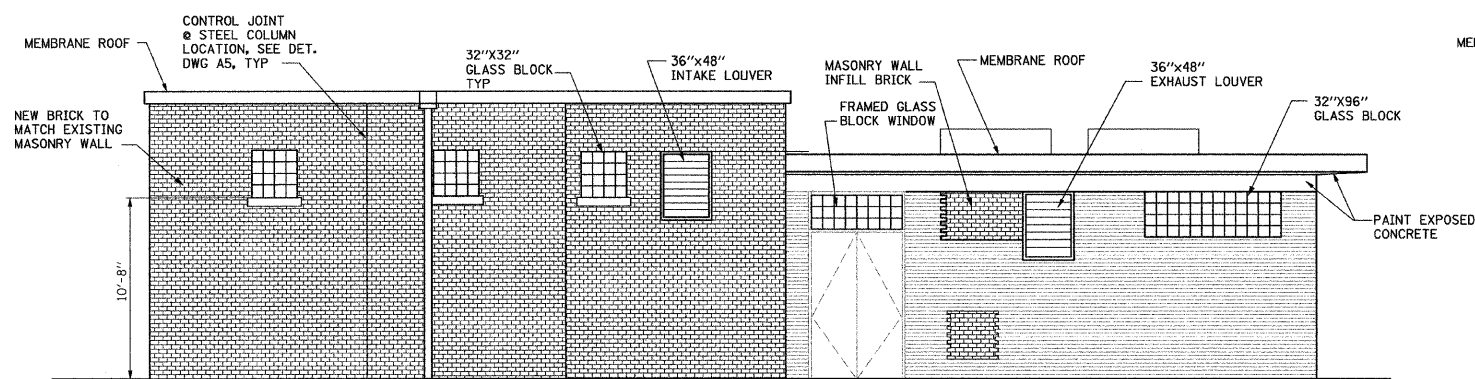

WEST ELEVATION

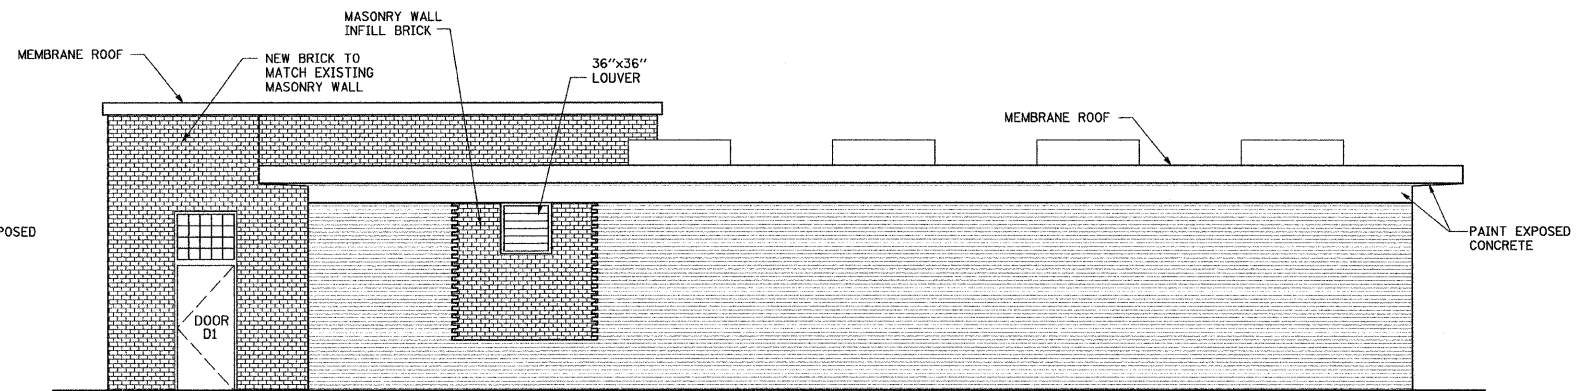

SOUTH ELEVATION

NOTE:
USE BRICKS AND GLAZED TILES REMOVED FROM TRANSFORMER ROOM FOR PUMP ROOM WALL INFILL.

A1

REVISIONS	
NAME	DATE