




TYPICAL ROOF EDGE DETAIL
NOT TO SCALE

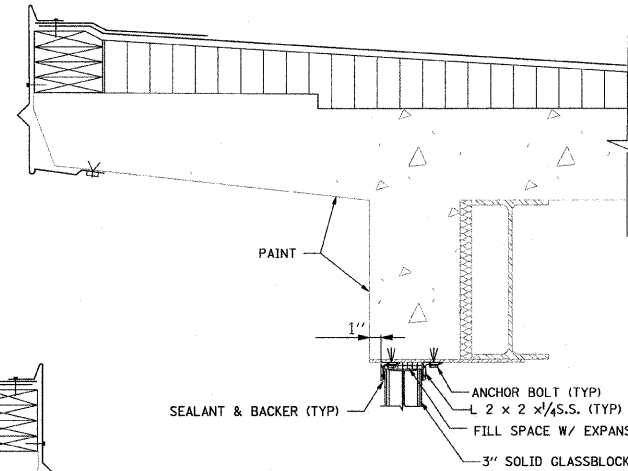


HEAD

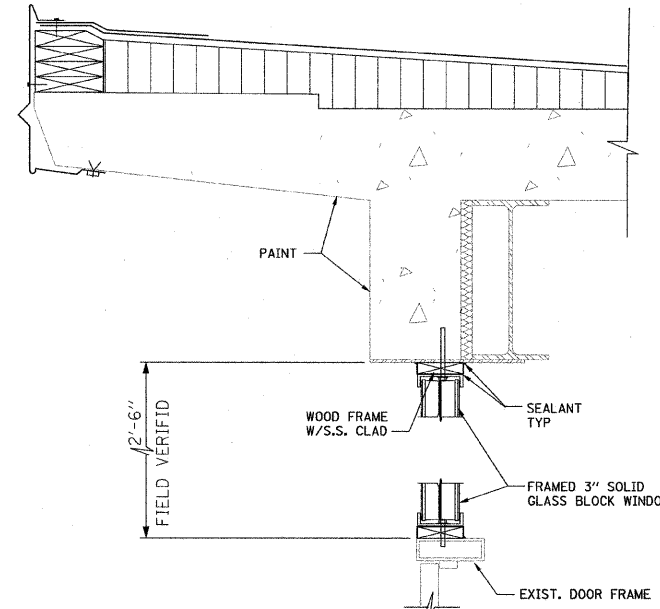


HEAD

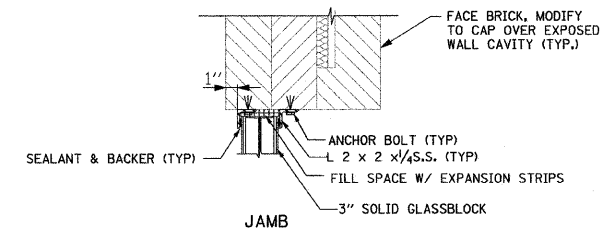

JAMB

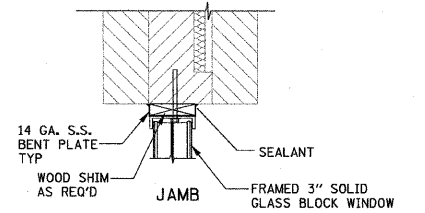

JAMB

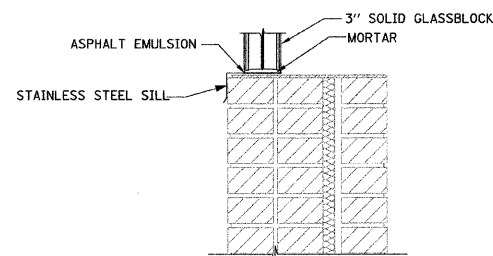

SILL

GLASS BLOCK WINDOW DETAILS
NOT TO SCALE

- NOTES:
- ALL STRUCTURAL AND MISCELLANEOUS STEEL TO BE HOT DIPPED GALVANIZED.
 - S.S. GRAVEL STOP FASCIA CAN BE ONE OR TWO PIECE CONFIGURATION. SUBMIT SHOP DRAWINGS FOR REVIEW.


A3

REVISIONS	
NAME	DATE


ILLINOIS DEPARTMENT OF TRANSPORTATION
PUMP STATION NO. 27
REHABILITATION
ARCHITECTURAL DETAILS

SCALE: AS SHOWN
DATE: 04-23-10

DRAWN BY: LMJ
CHECKED BY: PJE

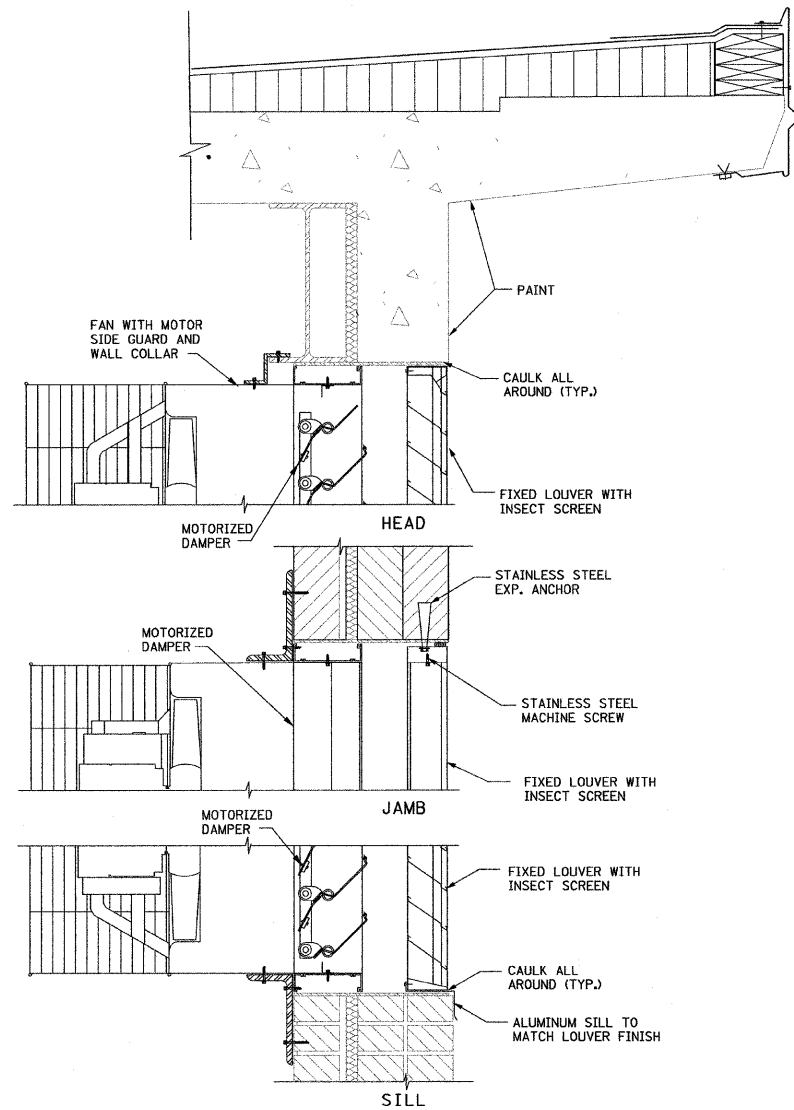

EXHAUST FAN DETAILS
NOT TO SCALE

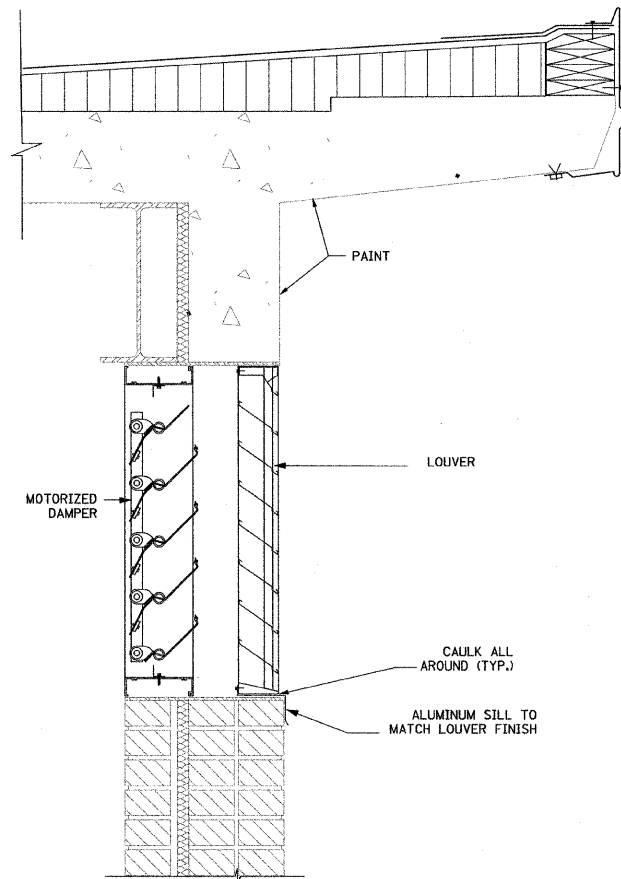

LOUVER DETAILS
NOT TO SCALE