


F.A.P. RTE.	SECTION	COUNTY	TOTAL SHEETS	SHEET NO.
90/94	1999-161-1	COOK	75	35
STA.		TO STA.		
FED. ROAD DIST. NO.		ILLINOIS	FED. AID PROJECT	
D-91-411-99				

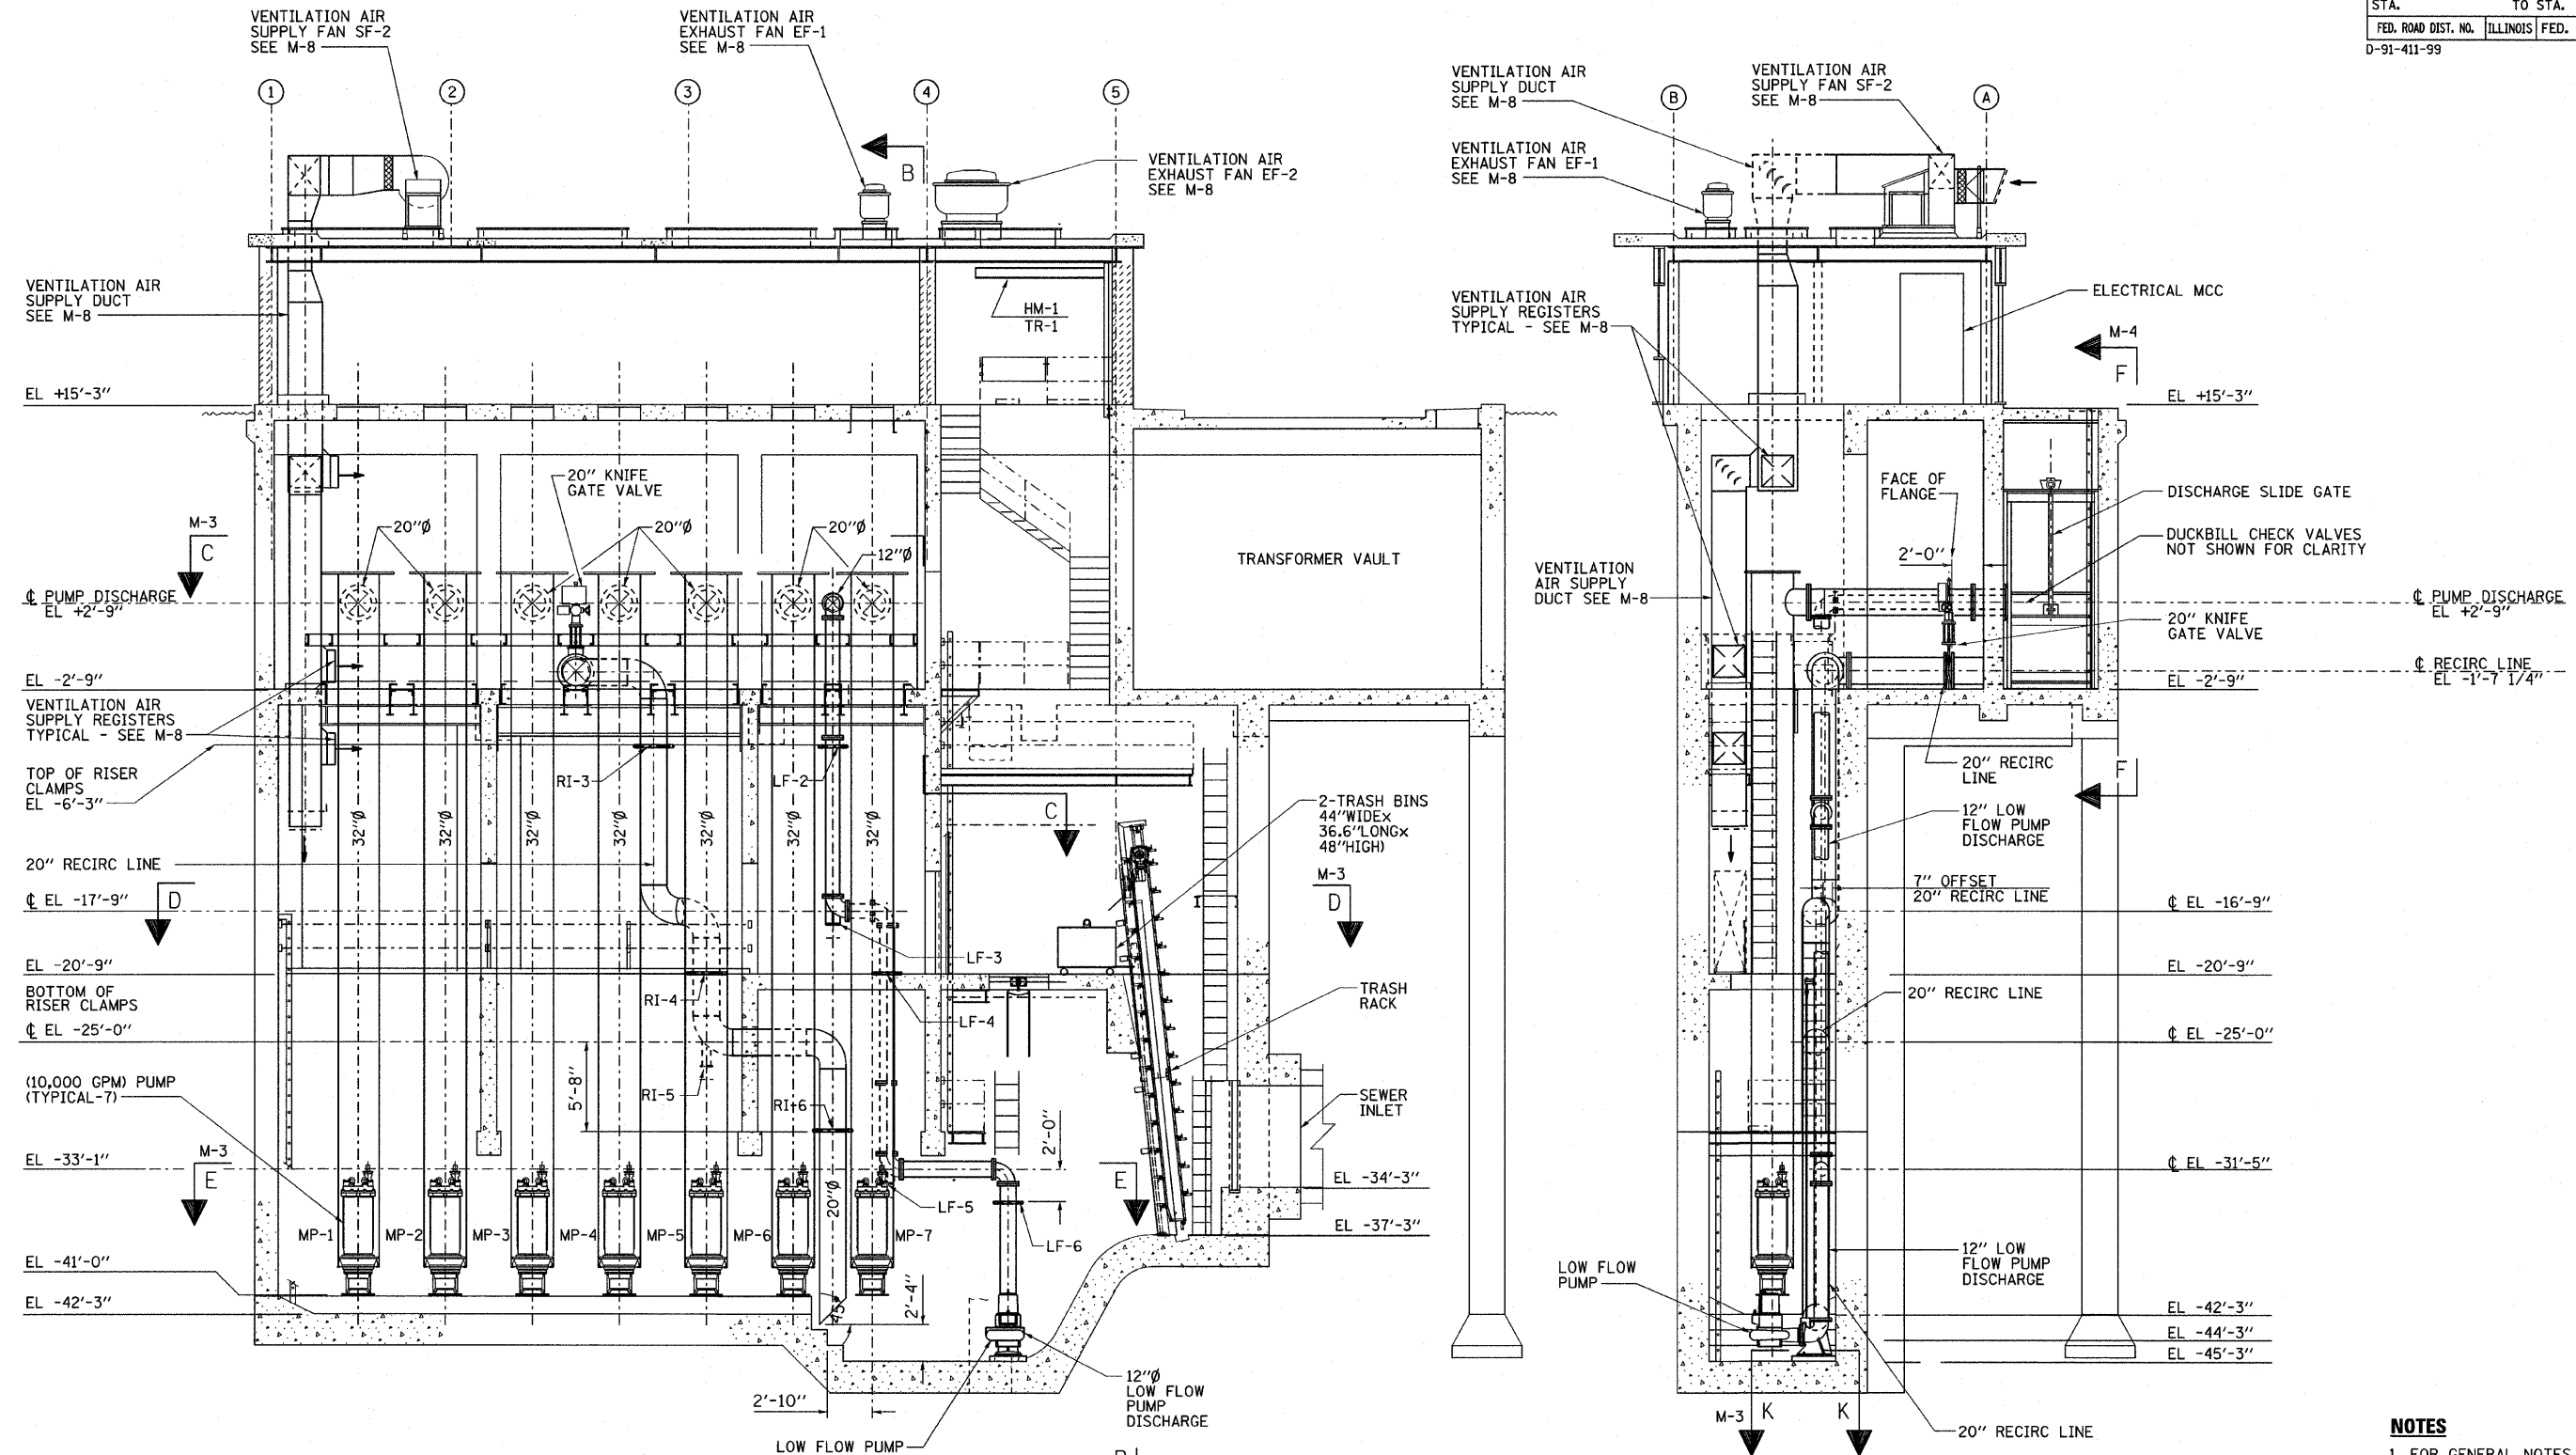

**SECTION A-A**  
(DWG. M-1)  
(LOOKING WEST)

**SECTION B-B**  
(LOOKING SOUTH)

**NOTES**  
1. FOR GENERAL NOTES SEE DWG. M-1.

PLOT DATE = 3/22/2010  
FILE NAME = D:\60828\m-h-m-02.dgn  
PLOT SCALE = 1/8"=1'-0"  
USER NAME = MUSER



**Stanley Consultants INC.**  
852 West Higgins Road, Suite 750, Chicago, Illinois 60639-2001  
www.stanley-c.com  
Whole Firm Registration No. 04-00633

REVISIONS	
NAME	DATE

ILLINOIS DEPARTMENT OF TRANSPORTATION  
**GENERAL ARRANGEMENT - PLANS & SECTIONS**  
SCALE: VERT. 3/16"=1'-0"  
HORIZ. 1/8"=1'-0"  
DATE: 3/23/2010  
DRAWN BY: R.D.  
CHECKED BY: A.M.