


F.A.P. RTE.	SECTION	COUNTY	TOTAL SHEETS	SHEET NO.
80/94	1999-161-1	COOK	75	60
STA.		TO STA.		
FED. ROAD DIST. NO.		ILLINOIS FED. AID PROJECT		
D-91-411-99				

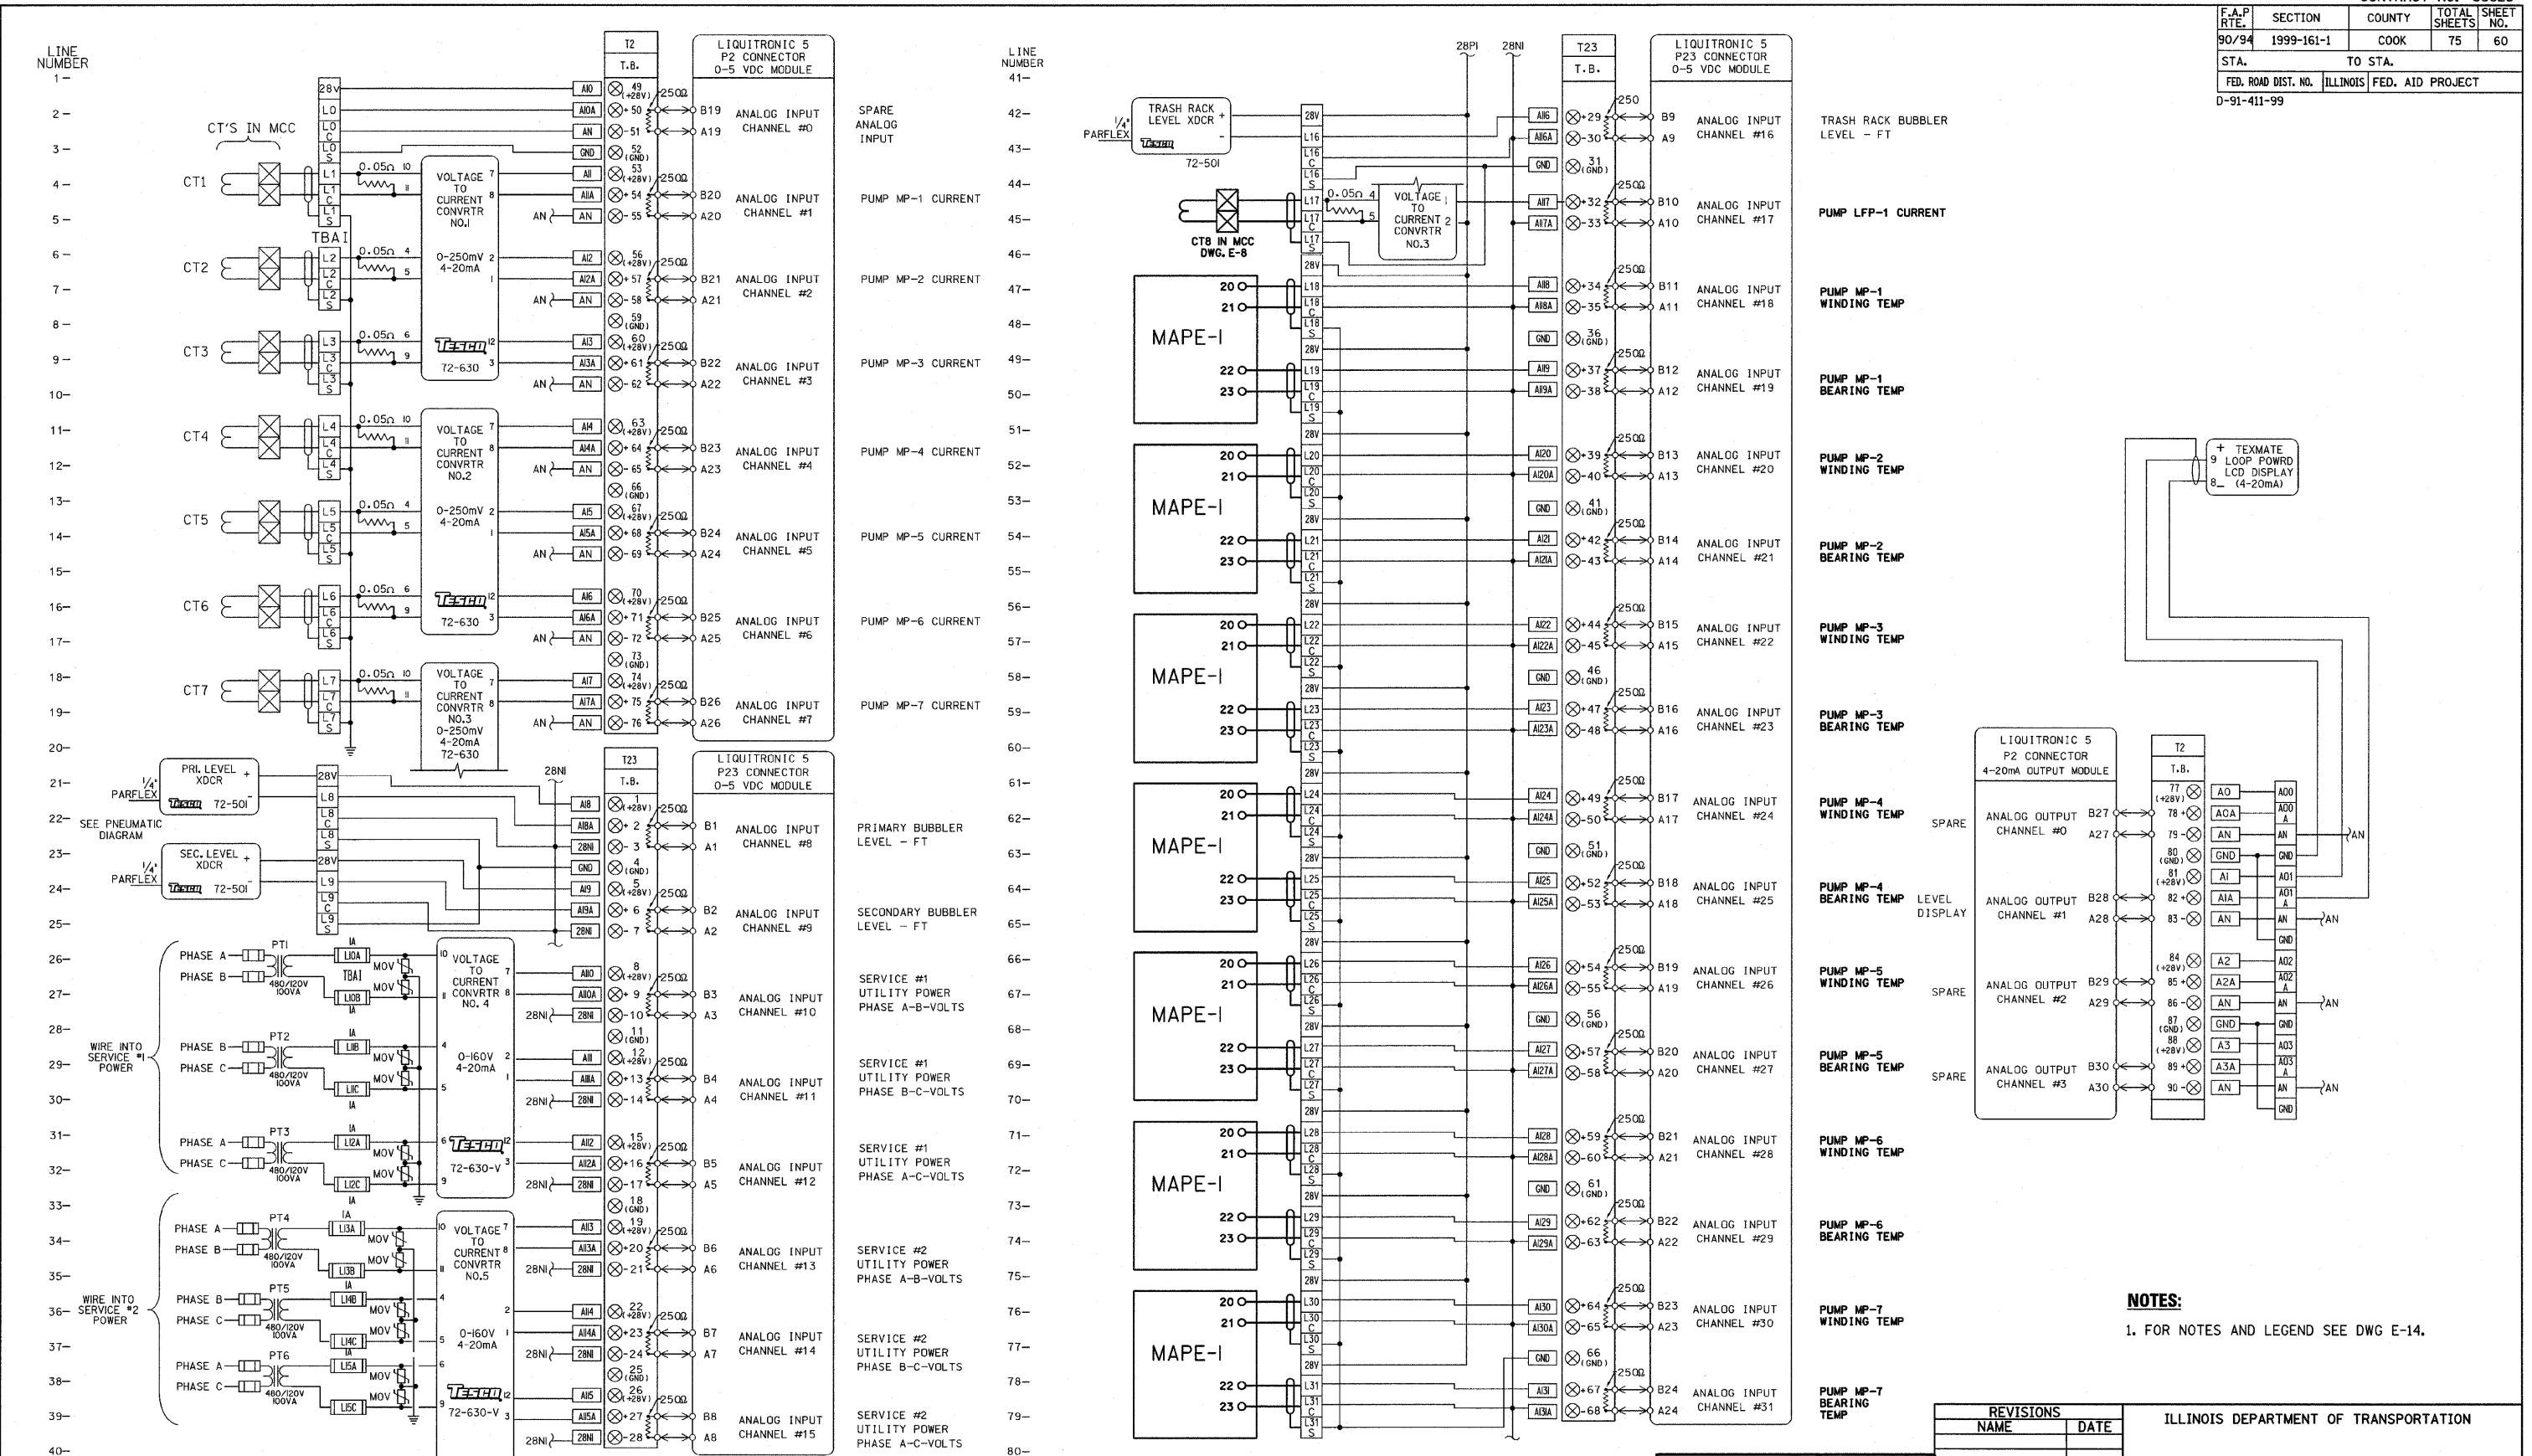

NOTES:
1. FOR NOTES AND LEGEND SEE DWG E-14.

REVISIONS	
NAME	DATE

ILLINOIS DEPARTMENT OF TRANSPORTATION
SCADA PANEL SCHEMATIC/WIRING DIAGRAM
SHEET 5
SCALE: VERT. NO SCALE
HORIZ. NO SCALE
DATE: 3/23/2010
DRAWN BY: B.K.
CHECKED BY: M.Z.



PLOT DATE = 3/22/2010
FILE NAME = D:\88288-eh-t-E-18.dgn
PLOT SCALE = 1:1
USER NAME = MUSEB