



PLAN	DESIGNED	BY	DATE
	PLOTTED		
	ALIGNMENT CHECKED		
	GRADES CHECKED		
	PROFILES CHECKED		
	CONTRACT NO.		
	FILE NAME		

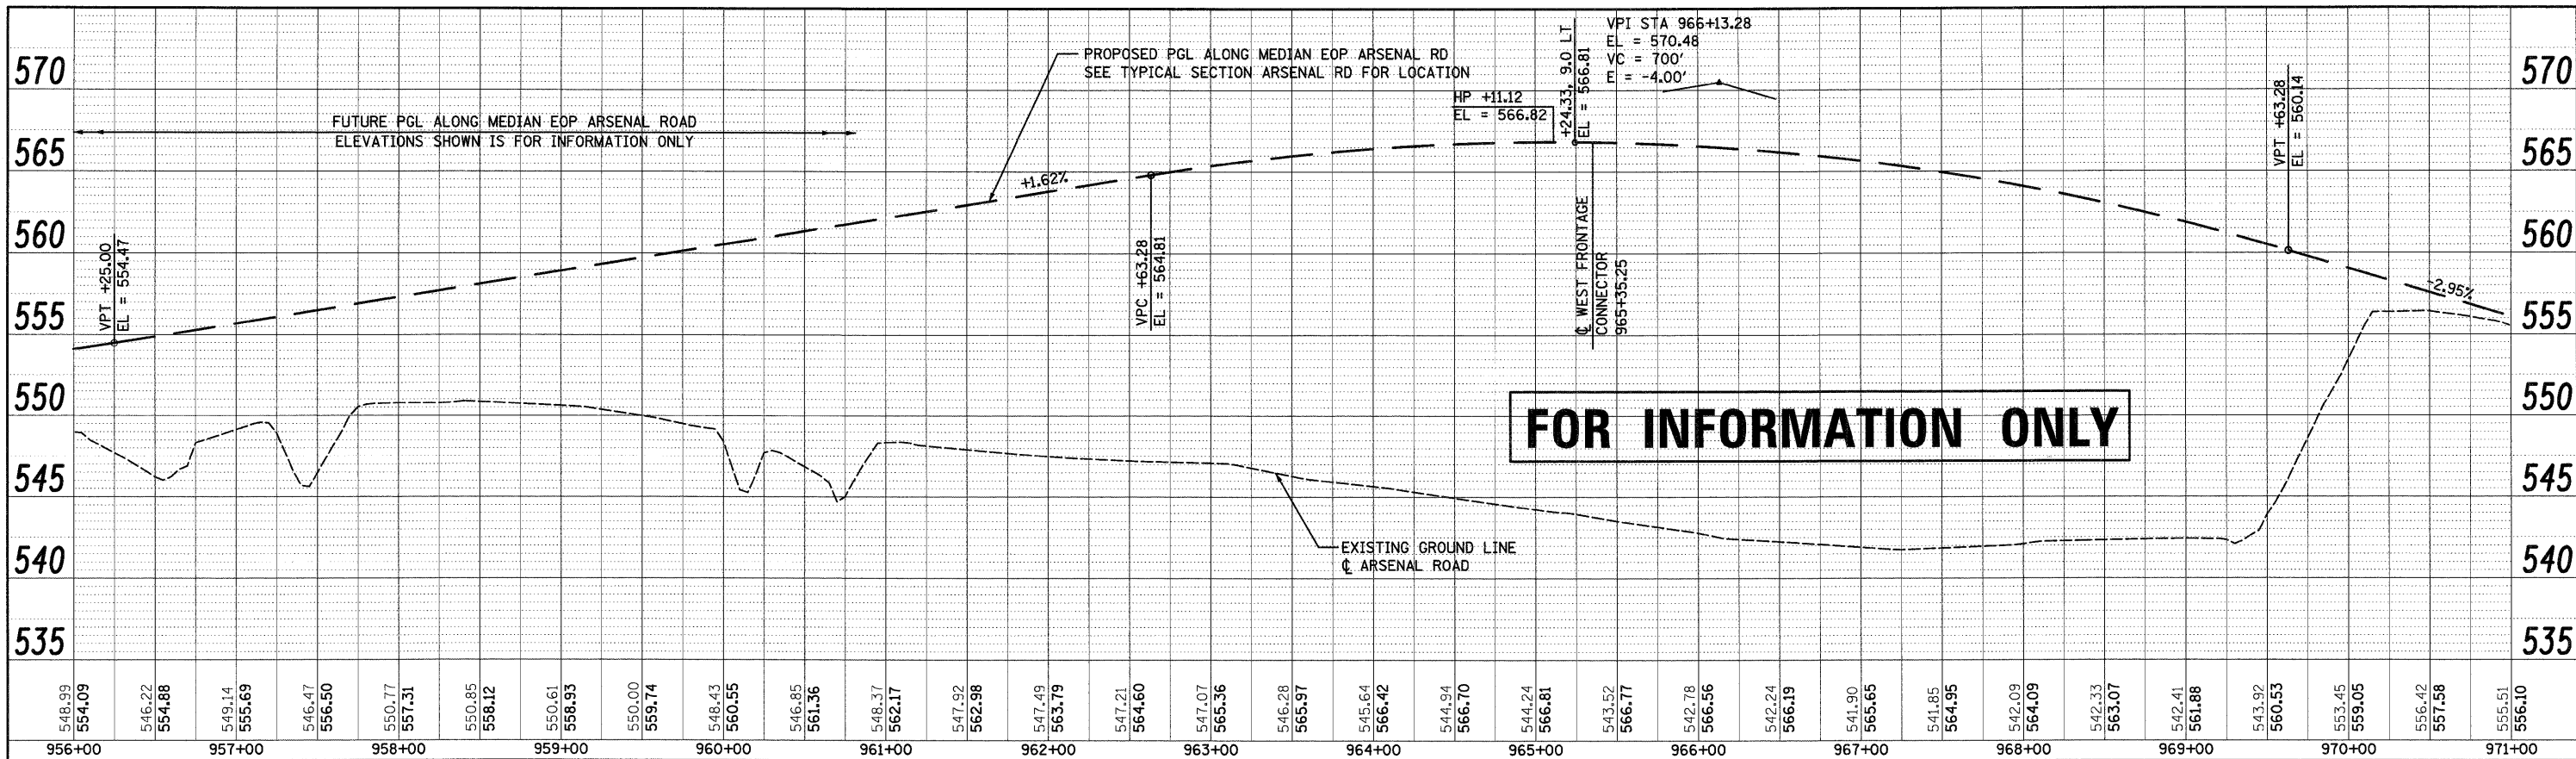

PROFILE	DESIGNED	BY	DATE
	PLOTTED		
	GRADES CHECKED		
	PROFILES CHECKED		
	CONTRACT NO.		
	FILE NAME		

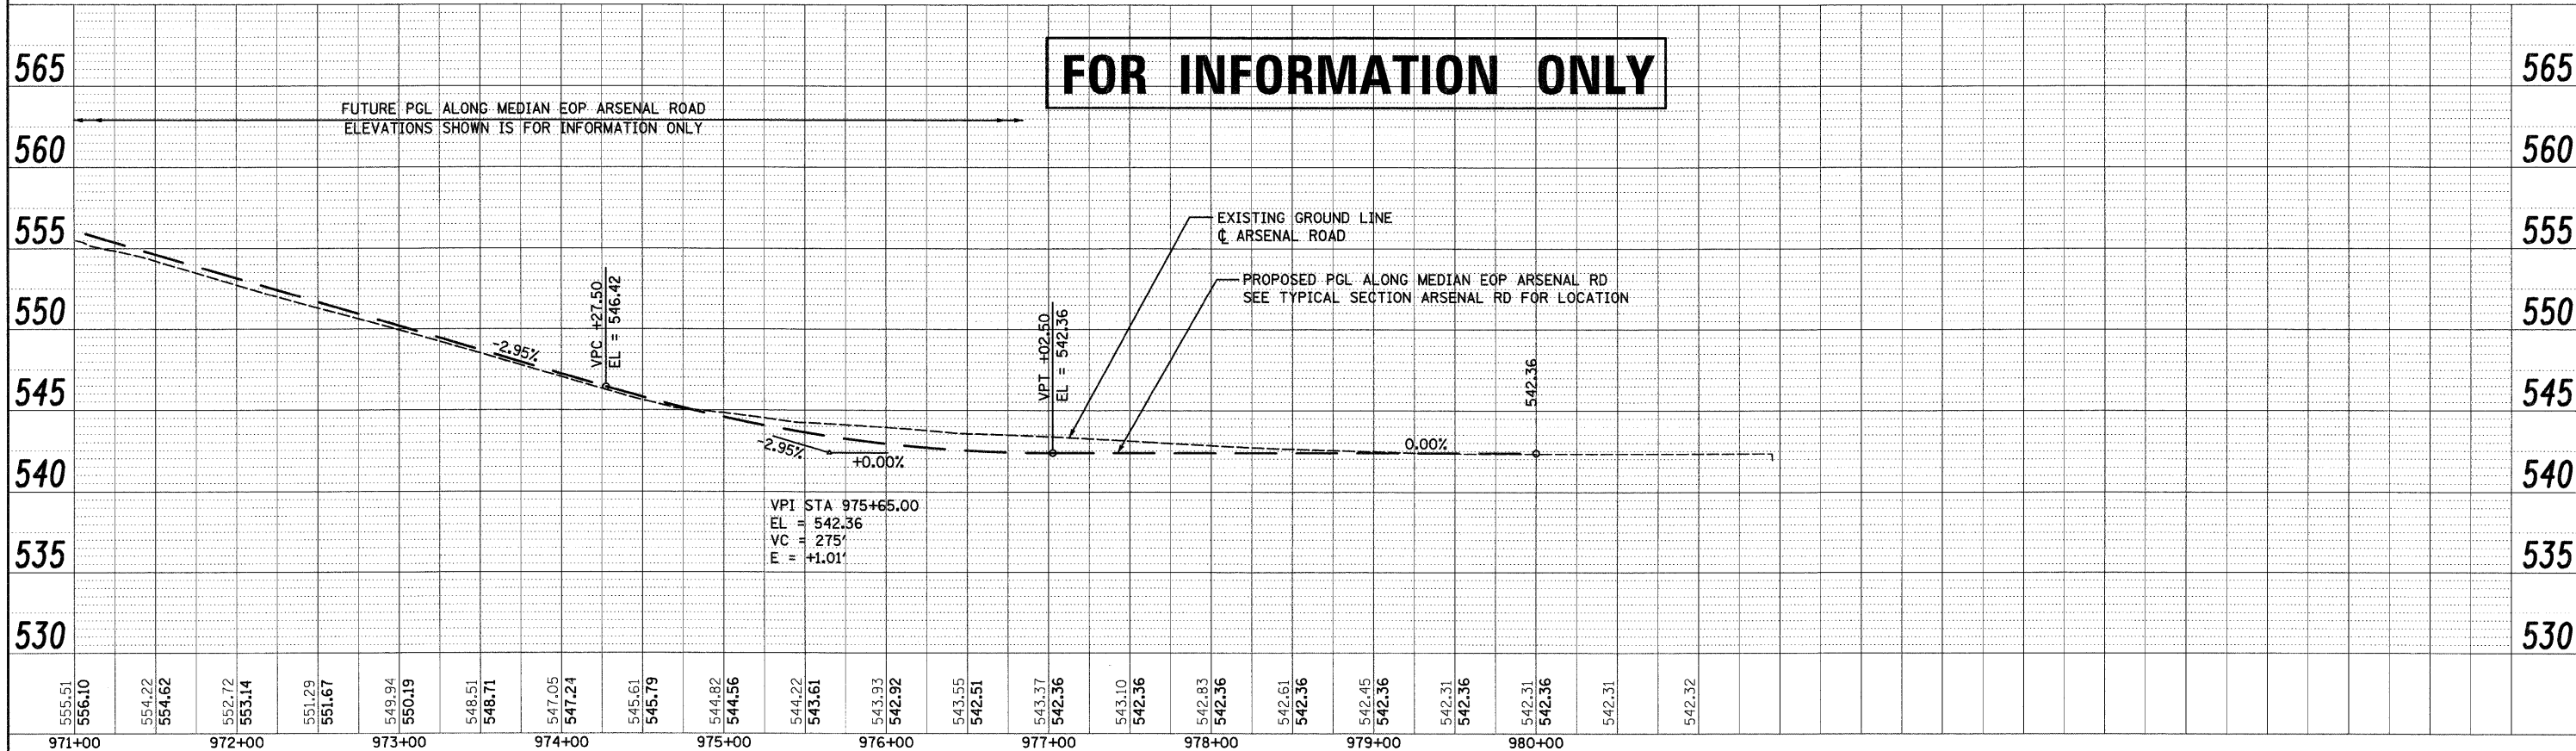

**McDonough Associates Inc.**  
Engineers / Architects  
130 East Randolph Street Chicago, Illinois 60601

FILE NAME = D:\6031-SHT-PROFILE\3.dgn  
USER NAME = TKluegel

DESIGNED - MJT  
DRAWN - MJT  
CHECKED - DLT  
DATE - 12/18/09

REVISIONS:  
REVISION NO. 1: DATE 12/18/09, BY MJT, DESCRIPTION: REVISED

STATE OF ILLINOIS  
DEPARTMENT OF TRANSPORTATION

ARSENAL ROAD PROFILE  
SCALE: 1"=50' HORIZONTALLY, 1"=5' VERTICALLY  
SHEET NO. 3 OF 3 SHEETS

F.A.I. RTE. 55  
SECTION (99-1&2)AC-3  
COUNTY WILL  
TOTAL SHEETS 70  
SHEET NO. 70  
CONTRACT NO. 60C31  
FED. ROAD DIST. NO. 1 ILLINOIS FED. AID PROJECT

FINAL