


PLAN	REVISIONS	BY	DATE
NO.	NO.		
NOTE BOOK	ALIGNMENT CHECKED		
	PLANNED		
	FILE NAME		

PROFILE	REVISIONS	BY	DATE
NO.	NO.		
NOTE BOOK	GRADES CHECKED		
	STRUCTURE		
	NOTATIONS CHGD		

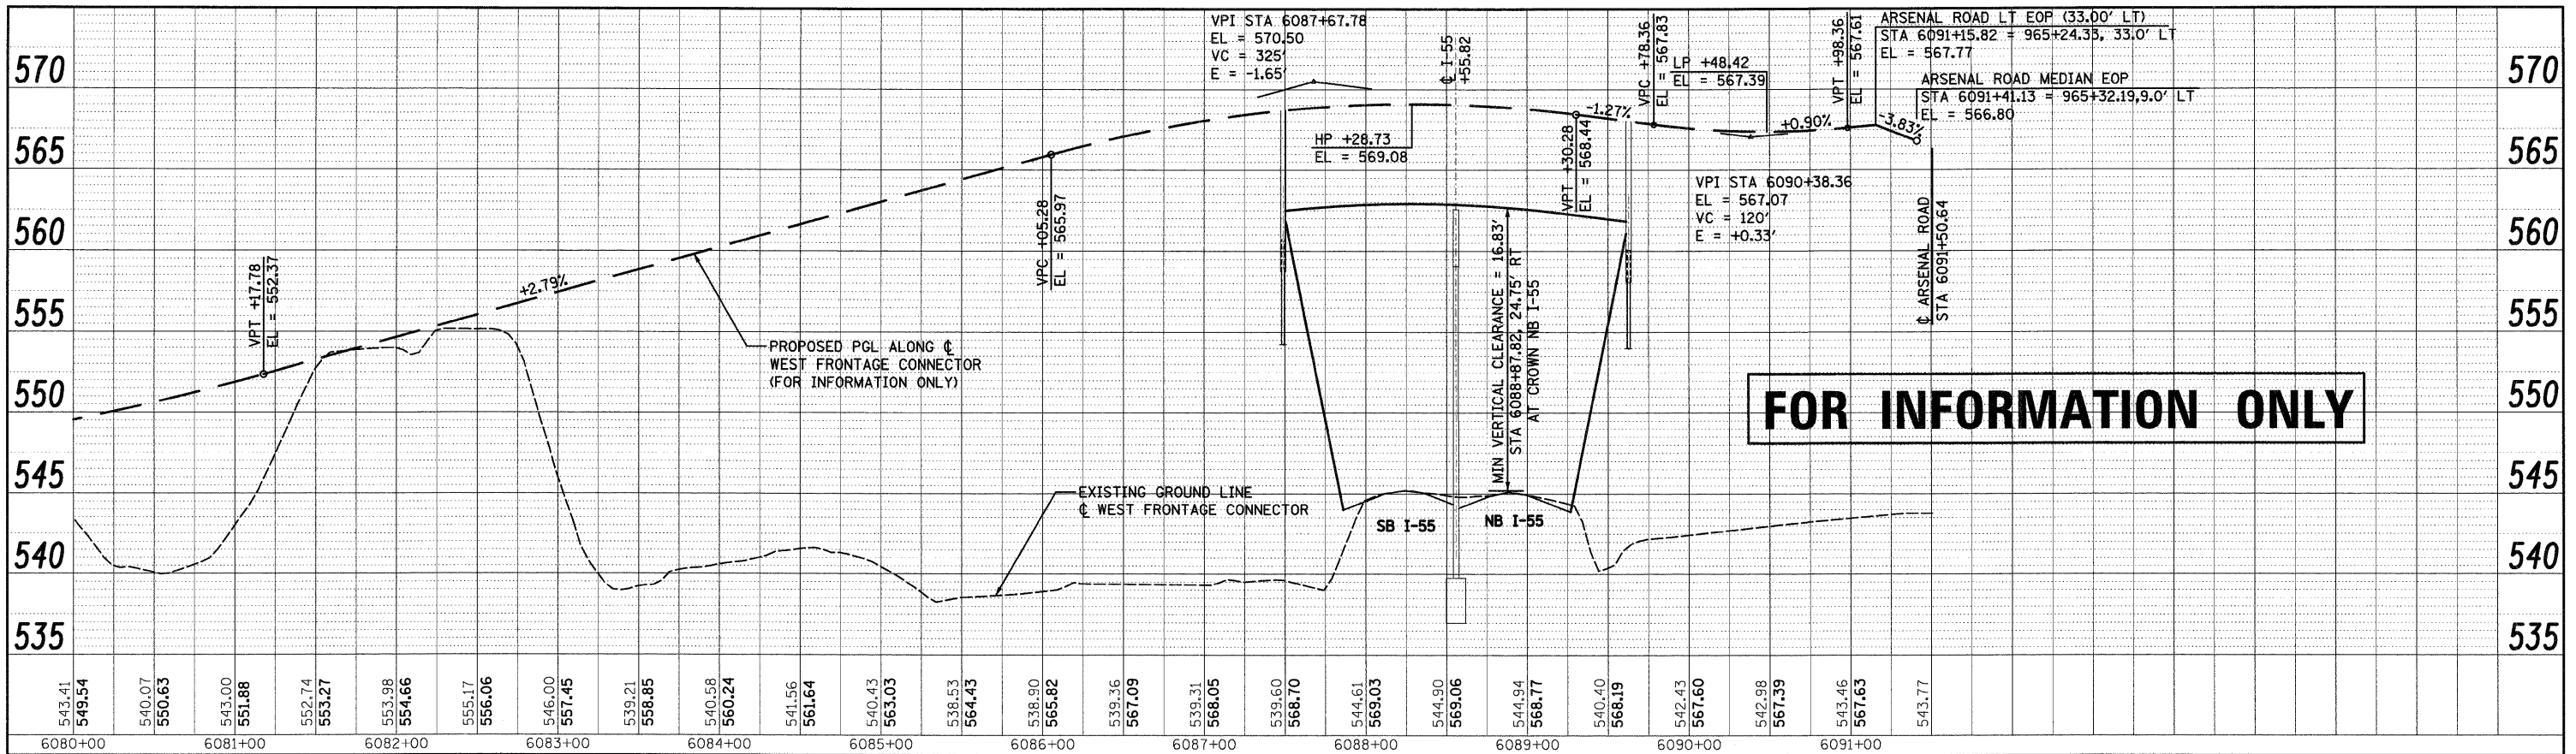

FOR INFORMATION ONLY

McDonough Associates Inc.
Engineers / Architects
130 East Randolph Street Chicago, Illinois 60601

FILE NAME = 0160C31-SHT-PROFILE07.dgn	USER NAME = TKluegel	DESIGNED - MJT	REVISED -	STATE OF ILLINOIS DEPARTMENT OF TRANSPORTATION	WEST FRONTAGE CONNECTOR PROFILE	F.A.I. RTE. 55	SECTION (99-1&2)AC-3	COUNTY WILL	TOTAL SHEETS 524	SHEET NO. 74		
PLOT SCALE = 1:50	CHECKED - DLT	REVISOR -	REVISED -			SCALE: 1"=50' H&V 1"=5' V SHEET NO. 4 OF 4 SHEETS STA. TO STA.		CONTRACT NO. 60C31				
PLOT DATE = 12/11/2009	DATE - 12/18/09	REVISOR -	REVISED -			FED. ROAD DIST. NO. 1 ILLINOIS FED. AID PROJECT						
						ILLINOIS FED. AID PROJECT						

FINAL