



PLAN	REVISIONS	BY	DATE
NO.	NO.		
NO.	NO.		
NO.	NO.		
NO.	NO.		
NO.	NO.		

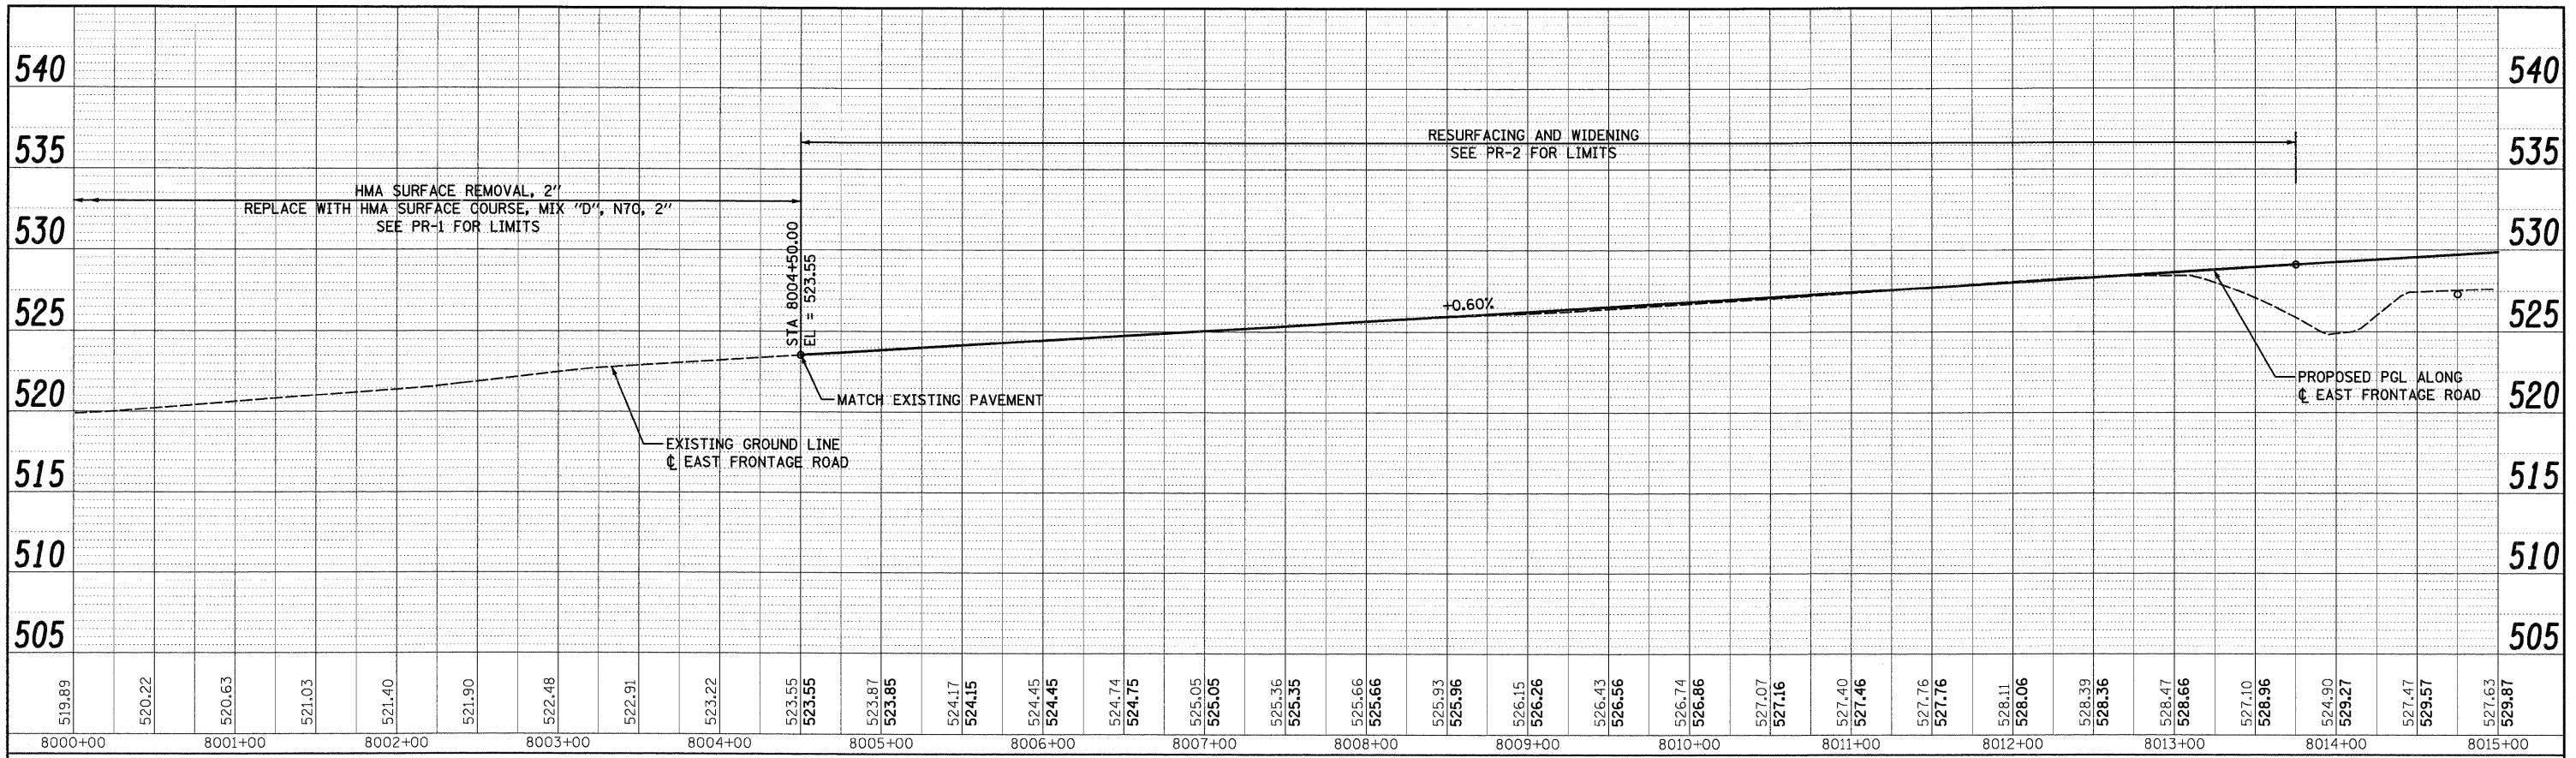

PROFILE	REVISIONS	BY	DATE
NO.	NO.		
NO.	NO.		
NO.	NO.		
NO.	NO.		
NO.	NO.		

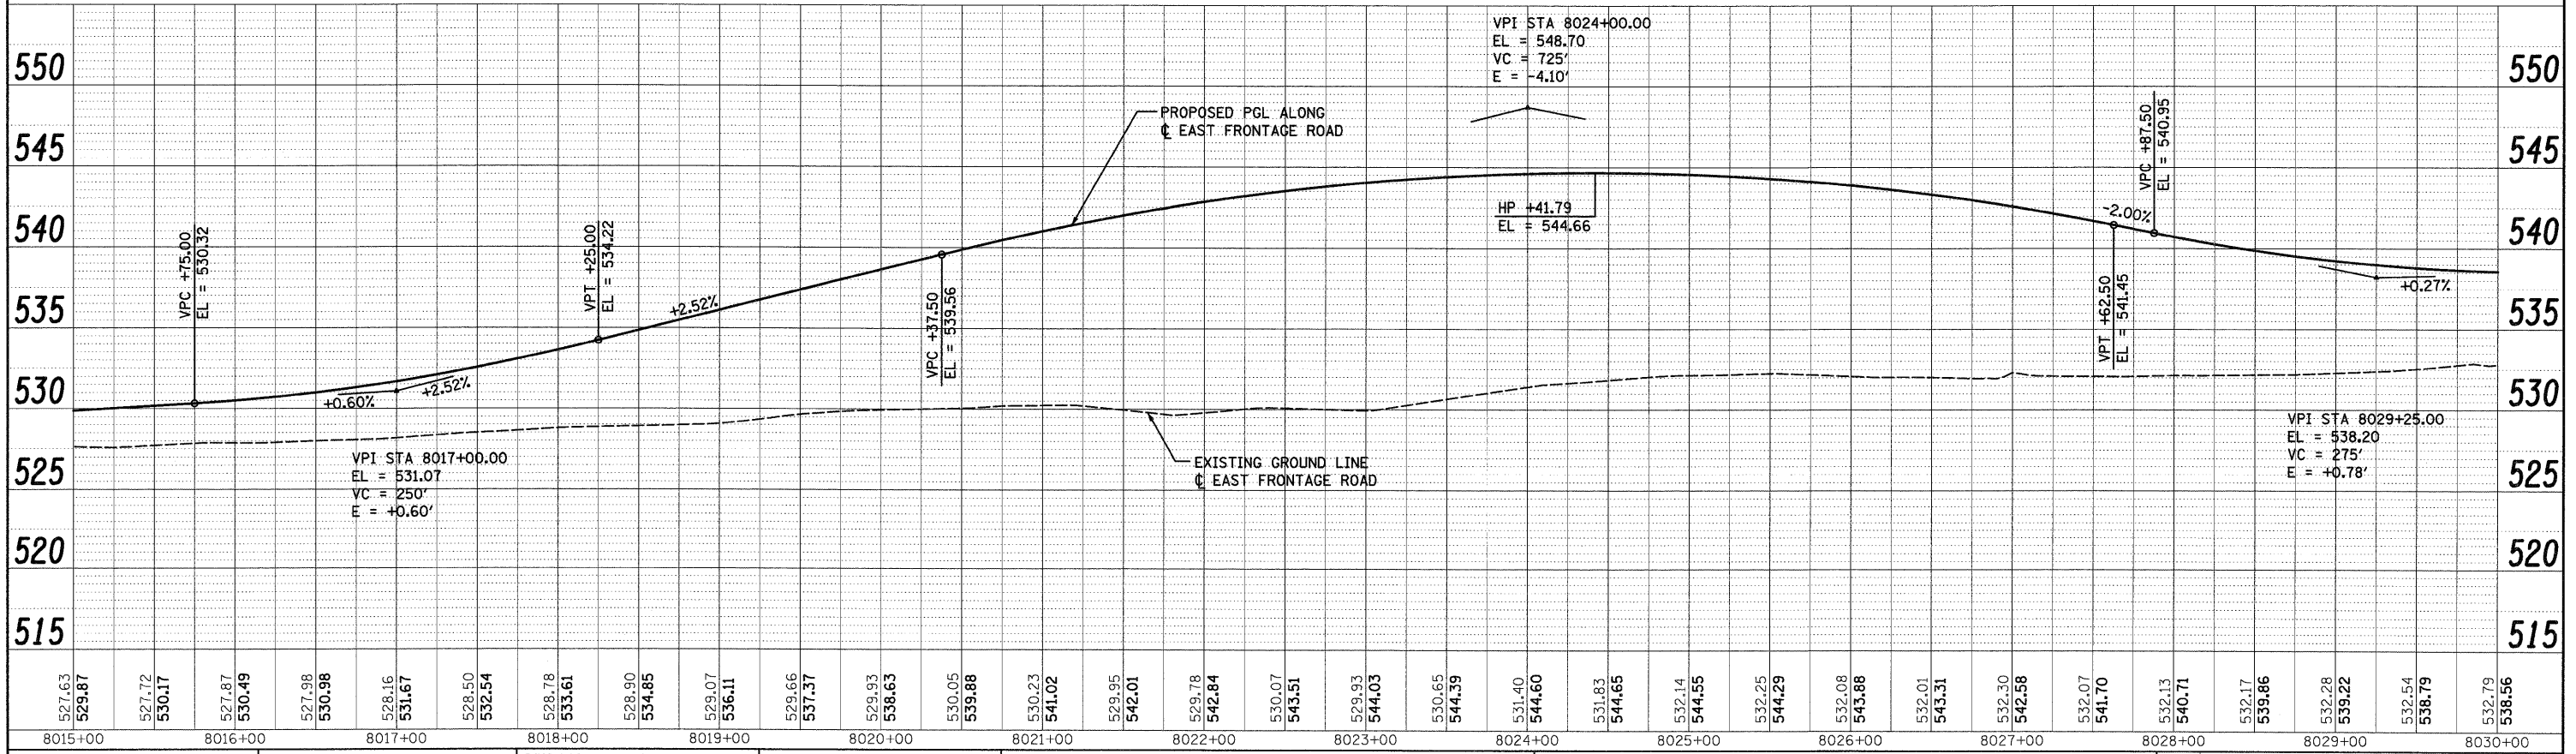

McDonough Associates Inc.
 Engineers/Architects
 180 East Randolph Street Chicago, Illinois 60601

FILE NAME = D:\62C31-SHT-PROFILE03.dgn	USER NAME = tkluogel	DESIGNED - MJT	REVISED -	STATE OF ILLINOIS DEPARTMENT OF TRANSPORTATION	EAST FRONTAGE ROAD PROFILE	F.A.I. RTE. 55	SECTION (99-1&2)AC-3	COUNTY WILL	TOTAL SHEETS 524	SHEET NO. 76
PLOT SCALE = 1:50	CHECKED - DLT	REVISED -	SCALE 1"=50'+41"=5'V			SHEET NO. 1 OF 2 SHEETS	STA. TO STA.	CONTRACT NO. 60C31		FED. ROAD DIST. NO. 1 ILLINOIS FED. AID PROJECT
PLOT DATE = 12/11/2009	DATE = 12/18/09	REVISED -								

FINAL